


This map is reproduced from Ordnance Survey material with the permission of Ordnance Survey on behalf of the Controller of Her Majesty's Stationary Office © Crown copyright. Unauthorised reproduction infringes Crown copyright and may lead to prosecution or civil proceedings. Stockport Metropolitan Borough Council AC0000804794 2024

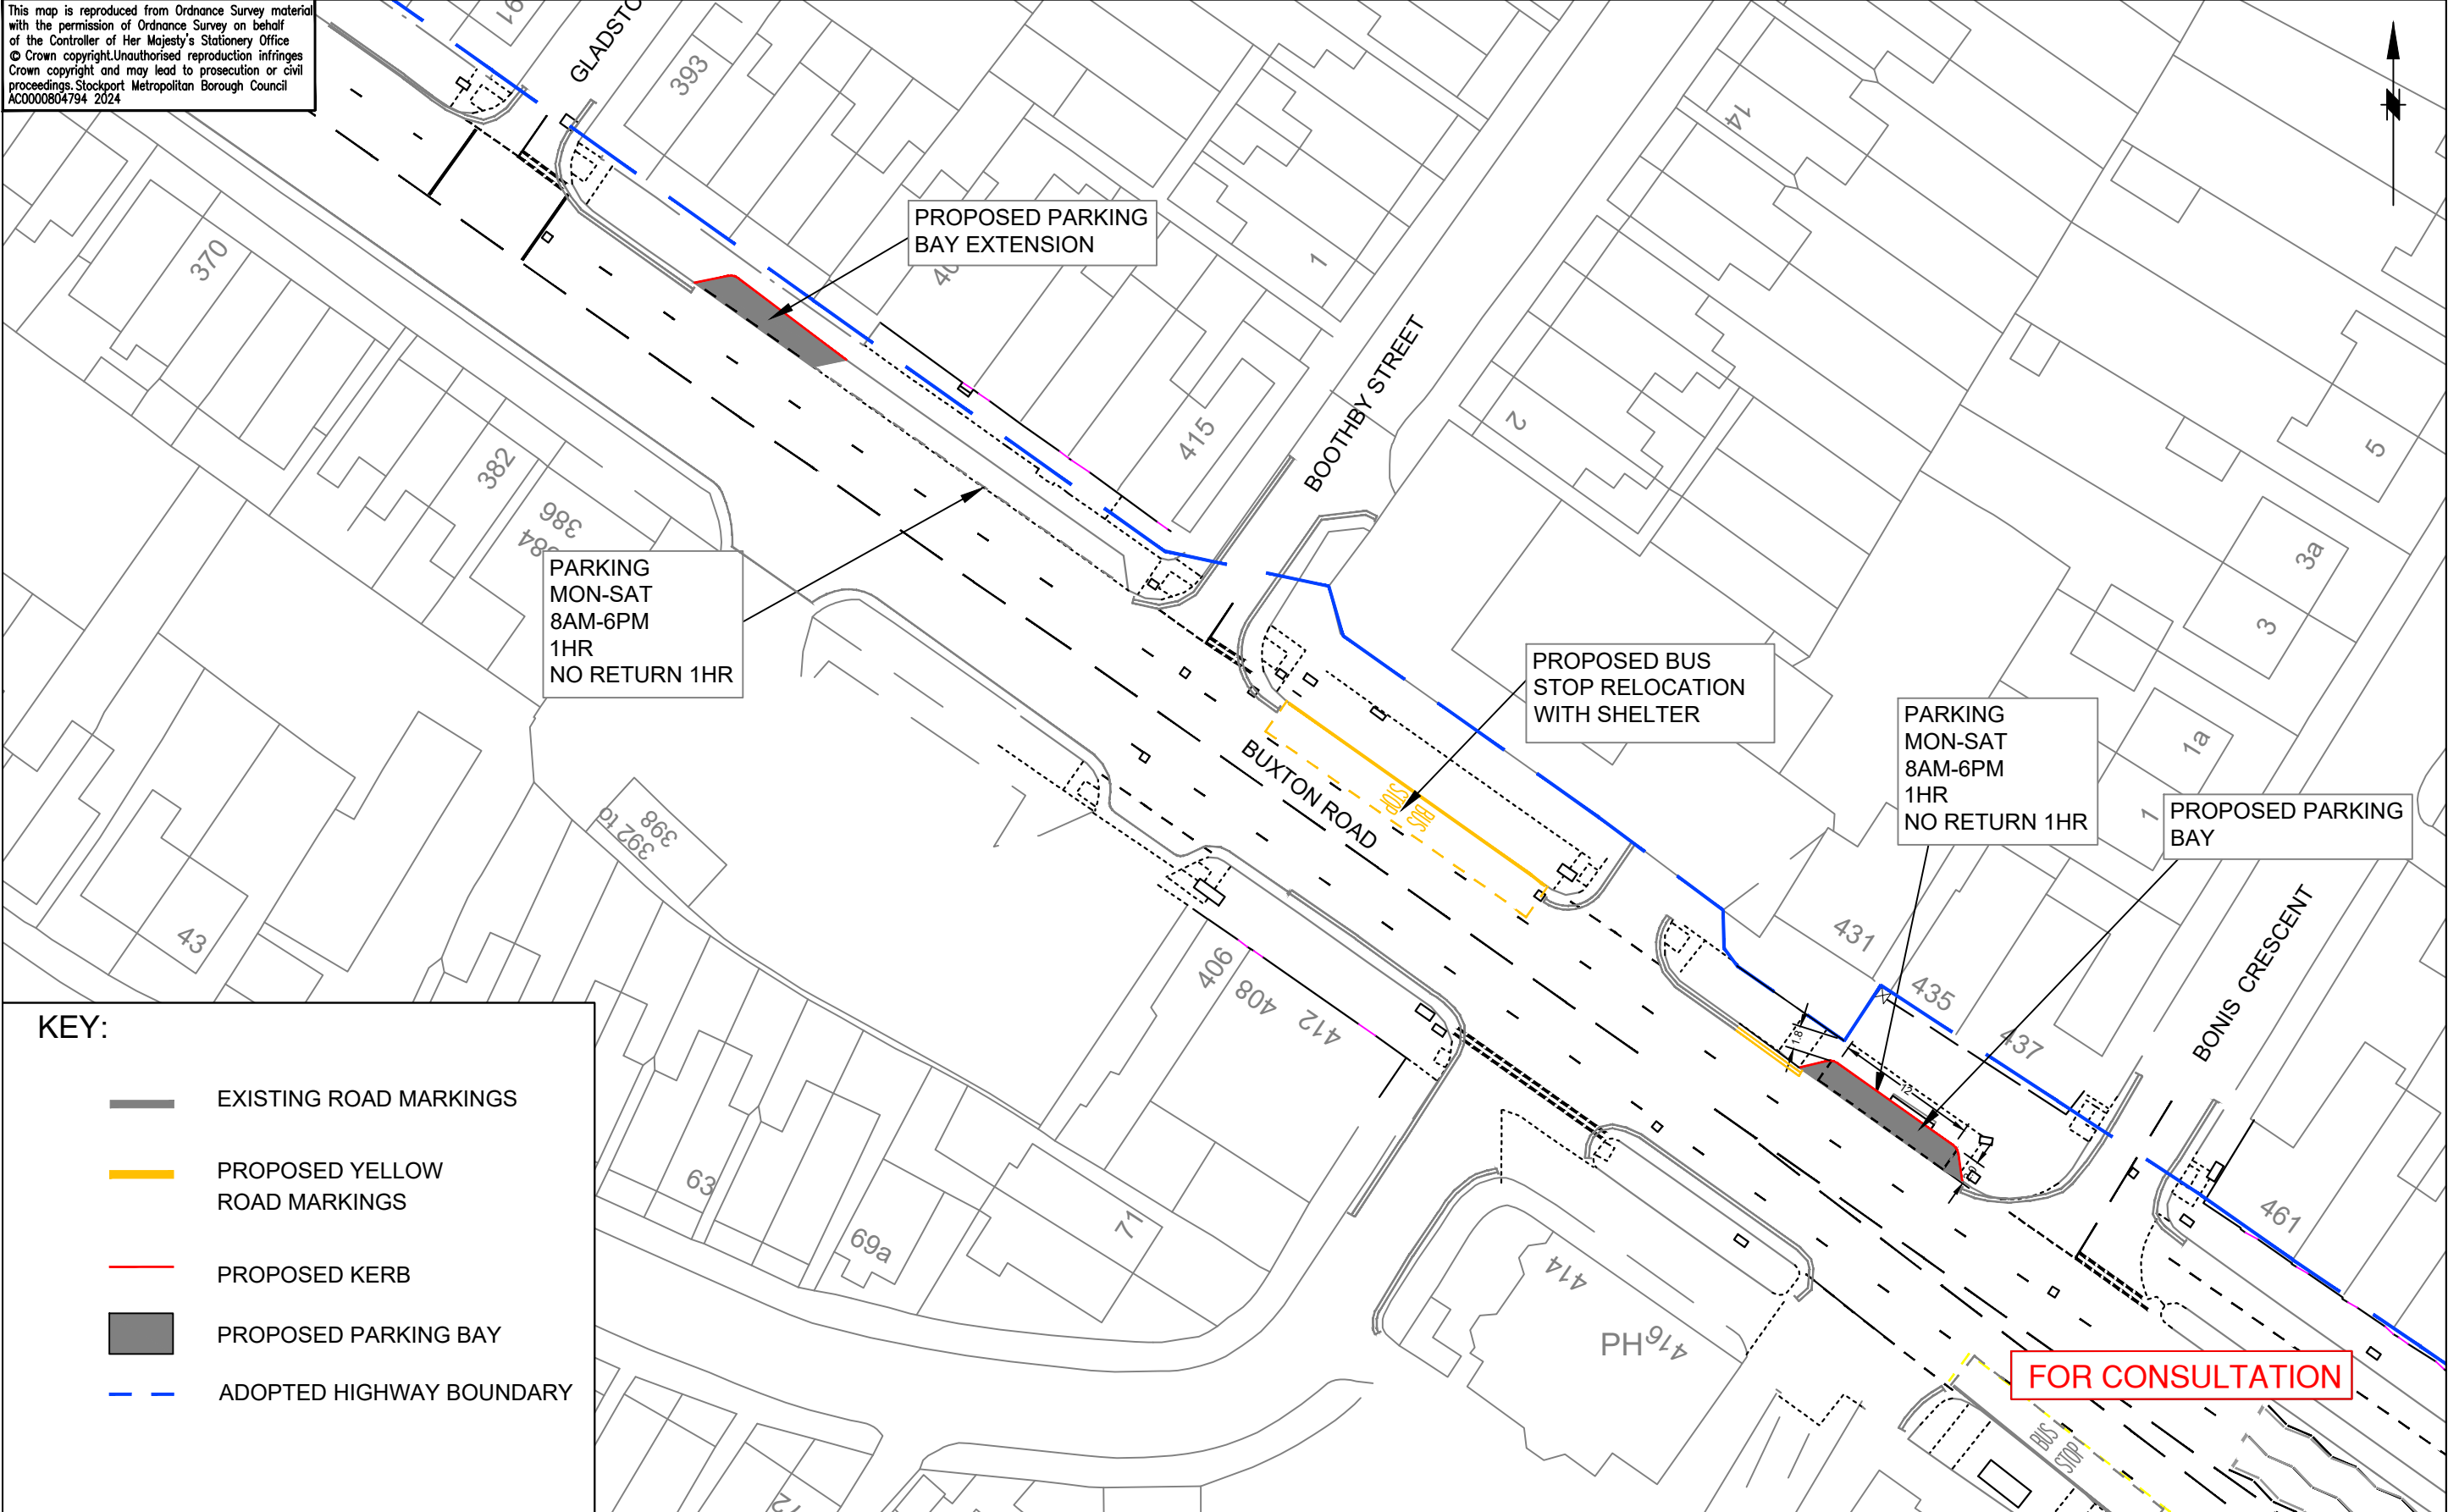

KEY:

- EXISTING ROAD MARKINGS
- PROPOSED YELLOW ROAD MARKINGS
- PROPOSED KERB
- PROPOSED PARKING BAY
- ADOPTED HIGHWAY BOUNDARY



STOCKPORT

METROPOLITAN BOROUGH COUNCIL

HIGHWAYS AND TRANSPORTATION
STOPFORD HOUSE
STOCKPORT SK1 3XE

AMENDMENTS				
DRAWN	CHECKED	DATE	No	AMENDMENT

JOB TITLE

BUS PINCH POINTS - A6 LAY BYS

DRAWING TITLE

SHEET 1 of 1

Drawn RPO	Engineer CAS	Checked CAS	Approved NW
Date 19/09/24	Date 09/04/2025	Date 09/05/2025	Date 09/05/2025
Scale 1:500 @ A3			
Drawing No. F / 0700 / 009 / 101			Revision