
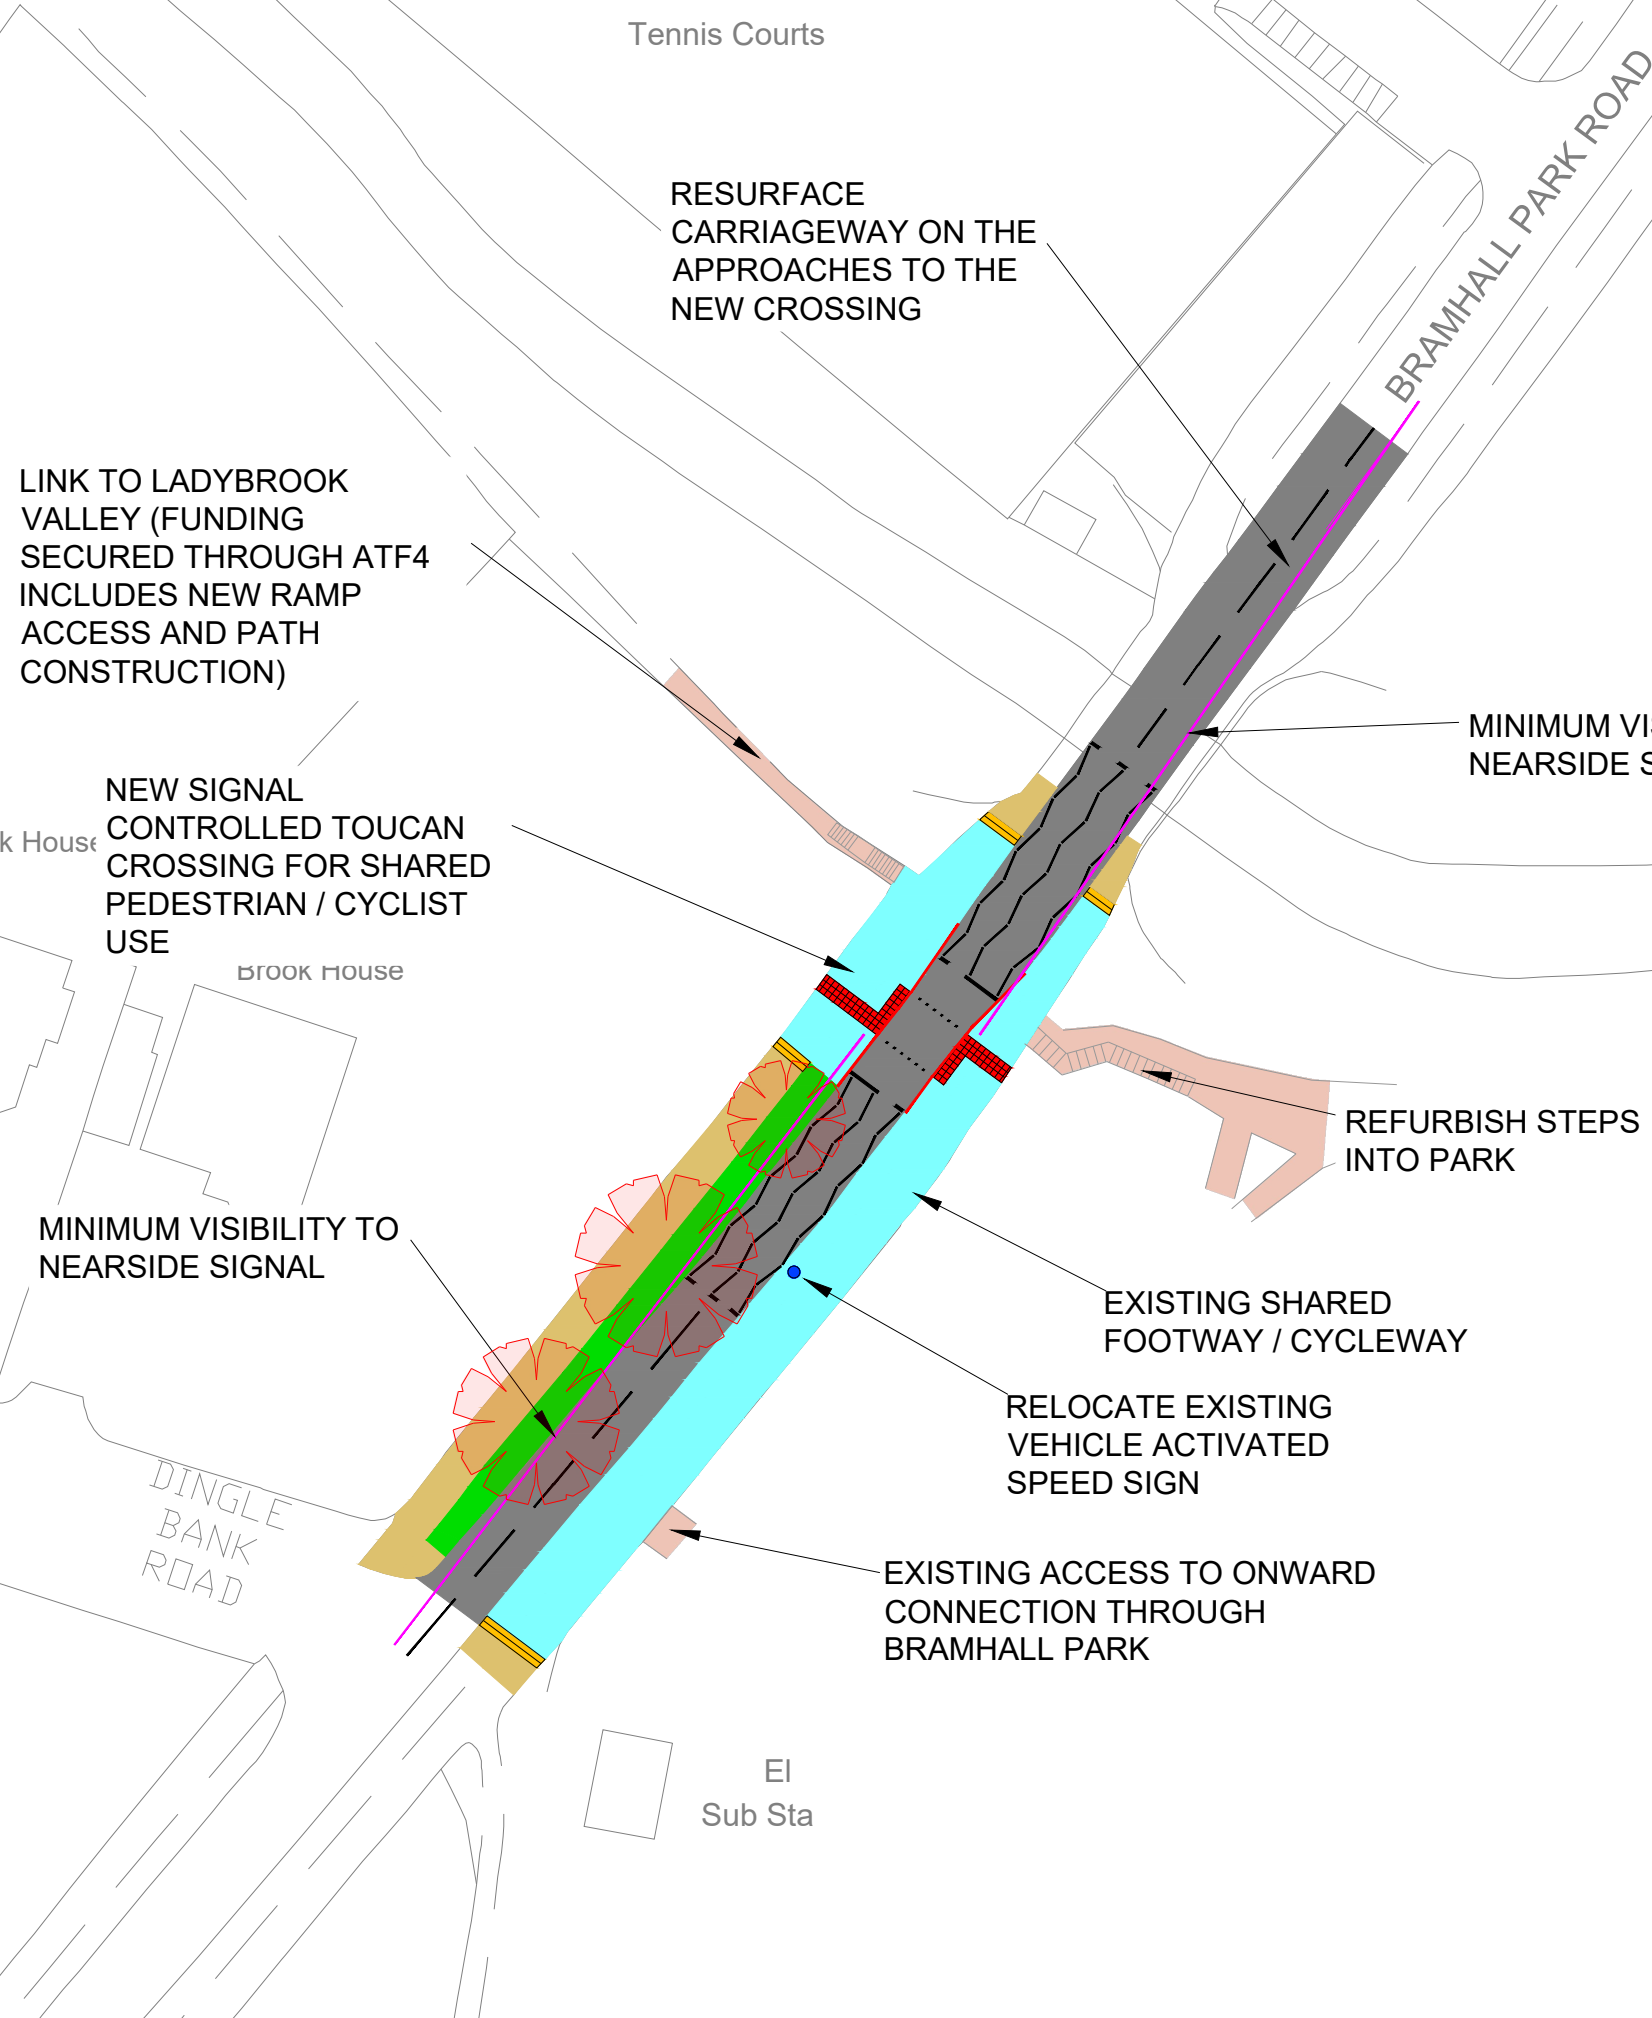


This map is reproduced from Ordnance Survey material with the permission of Ordnance Survey on behalf of the Controller of Her Majesty's Stationery Office © Crown copyright. Unauthorised reproduction infringes Crown copyright and may lead to prosecution or civil proceedings. Stockport Metropolitan Borough Council 100019571 2023

Bramhall Park Tennis Club

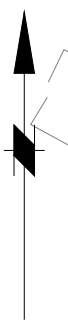

KEY:

- Carriageway
- Existing footway (not for cyclist use)
- Existing shared pedestrian and cyclist area
- Landscaped area
- Path connections to valley and park
- Kerblines
- Remove existing trees
- Existing VMS to be relocated
- Sightline to traffic signal

FOR CONSULTATION

Rev.	Drawn	Checked	Date	Revision Details

STOCKPORT
METROPOLITAN BOROUGH COUNCIL

HIGHWAYS AND TRANSPORTATION
STOPFORD HOUSE
STOCKPORT SK1 3XE

MARK GLYNN
DIRECTOR OF PLACE MANAGEMENT

JOB TITLE
ATF4 +

DRAWN RPO	ENGINEER JSH	CHECKED PH	APPROVED NW
DATE 17/11/23	DATE 21/11/23	DATE	DATE
SCALE 1:500		SCG No.	
DRAWING NUMBER			Revision
DRAWING TITLE BRAMHALL PARK RD TOUCAN CROSSING			