


This map is reproduced from Ordnance Survey material with the permission of Ordnance Survey on behalf of the Controller of Her Majesty's Stationery Office © Crown copyright.Unauthorised reproduction infringes Crown copyright and may lead to prosecution or civil proceedings.Stockport Metropolitan Borough Council AC0000804794 2025

KEY

- CARRIAGEWAY
- PROPOSED KERBS
- FOOTWAY
- TREES TO BE REMOVED
- PROPOSED FENCE

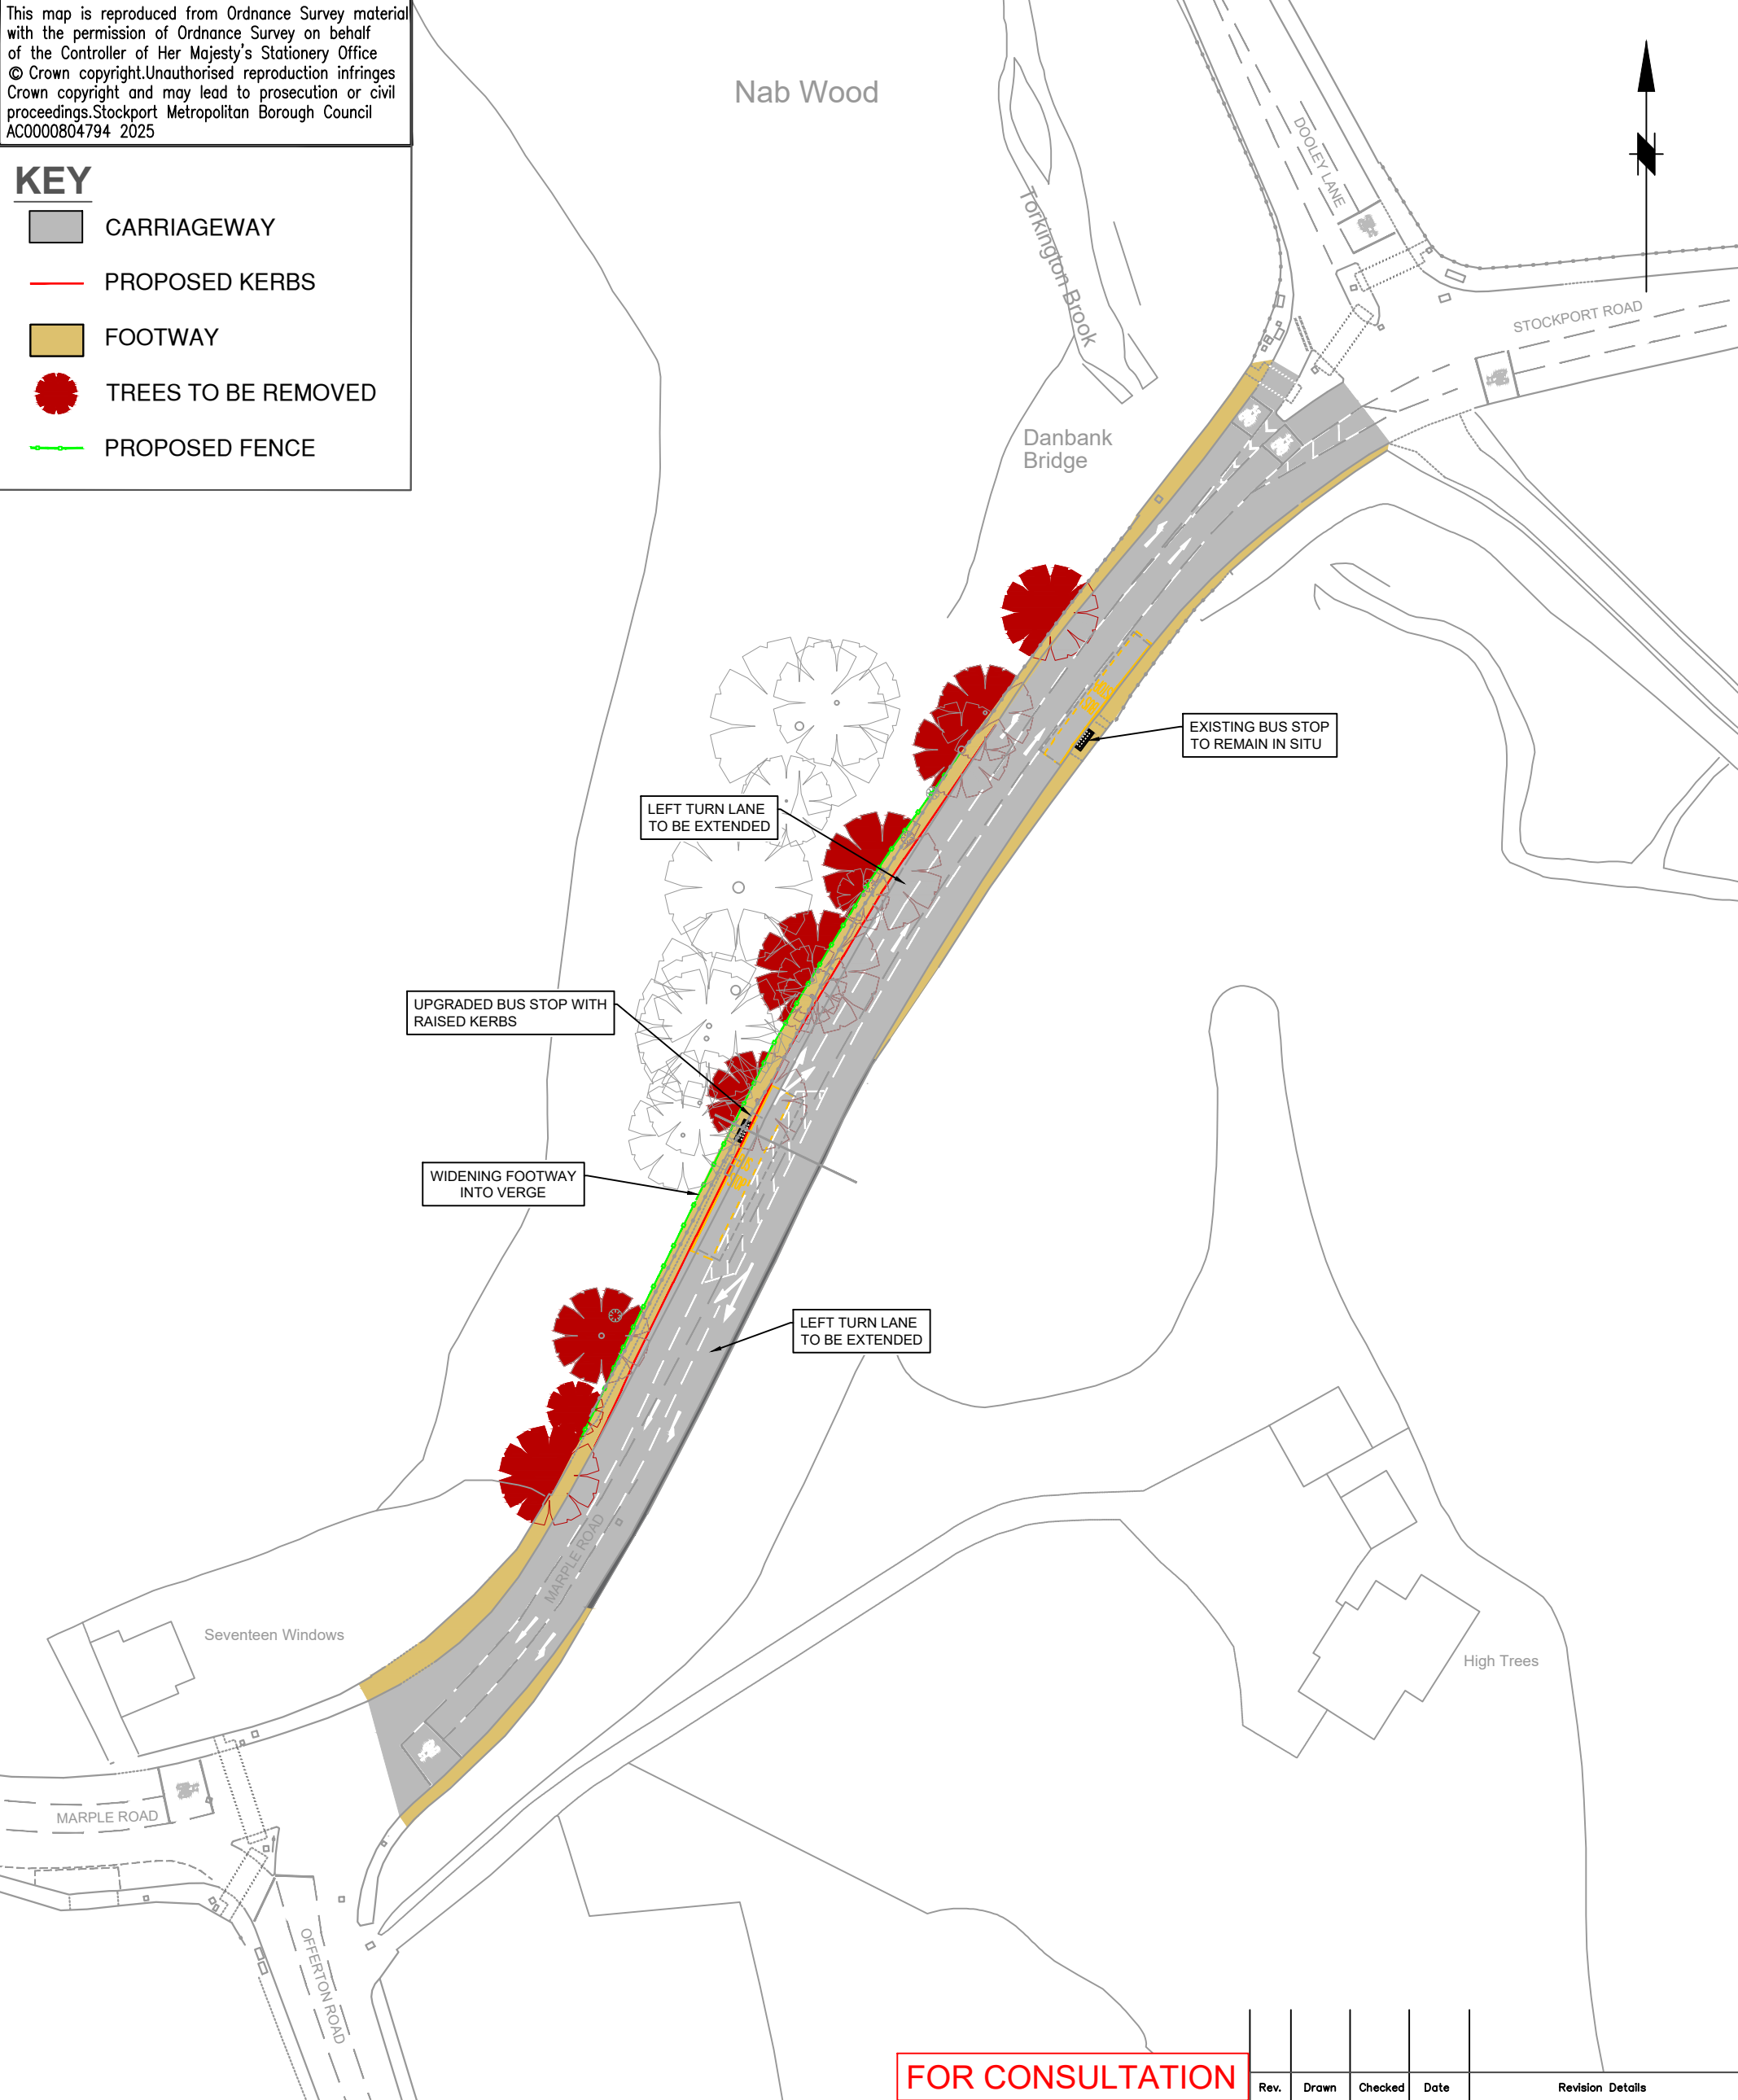

FOR CONSULTATION

Rev.	Drawn	Checked	Date	Revision Details



STOCKPORT
METROPOLITAN BOROUGH COUNCIL

HIGHWAYS AND TRANSPORTATION
STOPFORD HOUSE
STOCKPORT SK1 3XE

MARK GLYNN
DIRECTOR OF PLACE MANAGEMENT

JOB TITLE

BUS PINCH POINTS 2

DRAWN SK	ENGINEER SK	CHECKED CAS	APPROVED NW
DATE 25/02/25	DATE 25/02/25	DATE 26/03/25	DATE 23/07/25
SCALE NTS		SCG No.	
DRAWING NUMBER F/0733/CON/001/05			Revision
DRAWING TITLE MARPLE ROAD / DOOLEY LANE - CONSULTATION DRAWING			