


This map is reproduced from Ordnance Survey material with the permission of Ordnance Survey on behalf of the Controller of Her Majesty's Stationery Office © Crown copyright. Unauthorised reproduction infringes Crown copyright and may lead to prosecution or civil proceedings. Stockport Metropolitan Borough Council AC0000804794 2024

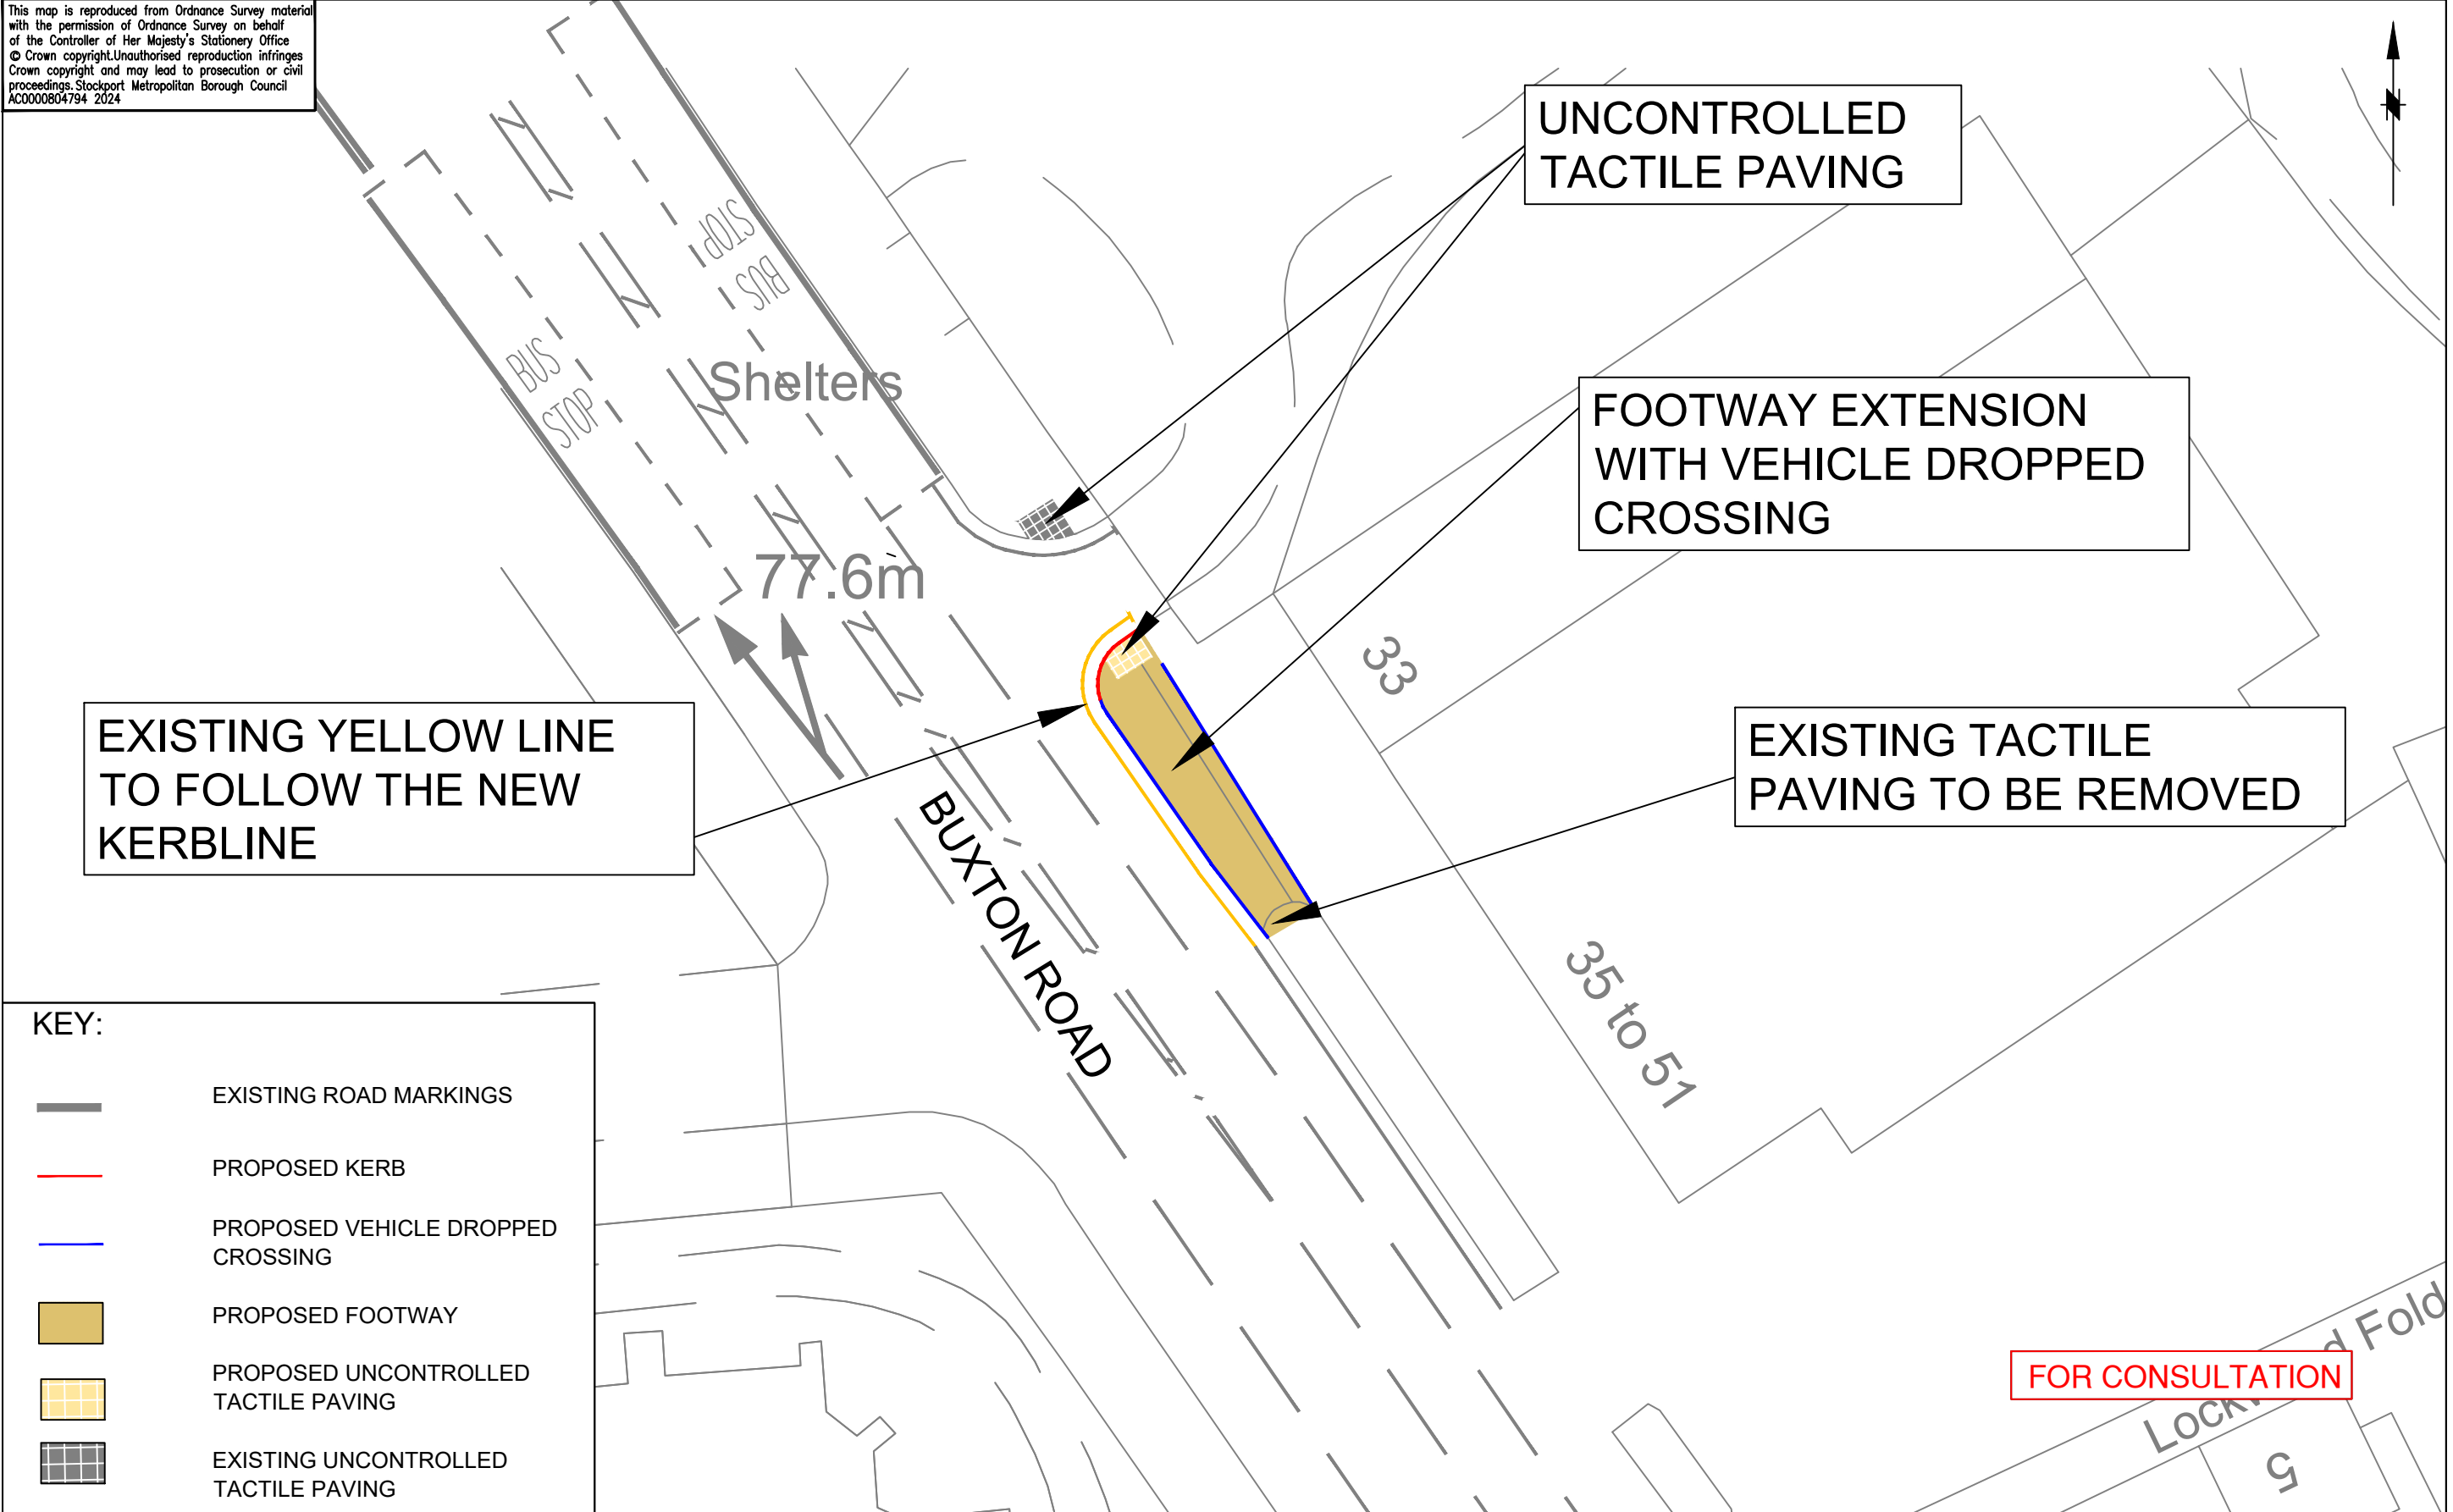

KEY:

- EXISTING ROAD MARKINGS
- PROPOSED KERB
- PROPOSED VEHICLE DROPPED CROSSING
- PROPOSED FOOTWAY
- PROPOSED UNCONTROLLED TACTILE PAVING
- EXISTING UNCONTROLLED TACTILE PAVING

FOR CONSULTATION



STOCKPORT

METROPOLITAN BOROUGH COUNCIL

HIGHWAYS AND TRANSPORTATION
STOPFORD HOUSE
STOCKPORT SK1 3XE

AMENDMENTS				
DRAWN	CHECKED	DATE	No	AMENDMENT

JOB TITLE

BUS PINCH POINTS - A6 LAY-BYs

DRAWING TITLE

IMPROVING ACCESS TO BUS STOPS

Drawn	Engineer	Checked	Approved
SK	SK	CAS	NW
Date	Date	Date	Date
25/03/2025	09/04/2025	09/04/2025	09/04/2025
Scale			
1:250 @ A3			
Drawing No.			Revision
F / 0700 / 009 / 103			