


This map is reproduced from Ordnance Survey material with the permission of Ordnance Survey on behalf of the Controller of Her Majesty's Stationery Office © Crown copyright. Unauthorised reproduction infringes Crown copyright and may lead to prosecution or civil proceedings. Stockport Metropolitan Borough Council AC0000804794 2024



Rev.	Drawn	Checked	Date	Revision Details
AMENDMENTS				

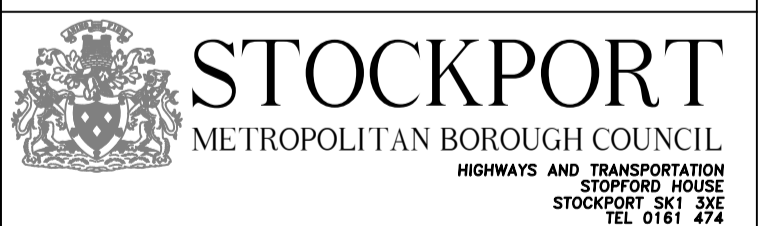

MARK GLYNN  
DIRECTOR OF PLACE MANAGEMENT  
Job Title

ITB 2 BRAMHALL PARK TO A6

**PROPOSED PARKING RESTRICTIONS CONSULTATION**





Drawn	Engineer	Checked	Approved
RPO	CAS	CAS	NW
Date	Date	Date	Date
08/02/24	08/02/24	08/02/24	09/02/24
Size	Scale		
A1	1:2500		


Drawing No. F/5224/1200/120 Revision

This map is reproduced from Ordnance Survey material with the permission of Ordnance Survey on behalf of the Controller of Her Majesty's Stationery Office © Crown copyright. Unauthorised reproduction infringes Crown copyright and may lead to prosecution or civil proceedings. Stockport Metropolitan Borough Council AC0000804794 2024



**KEY:**

-  PROPOSED NO WAITING AT ANY TIME RESTRICTIONS
-  PROPOSED BUS CLEARWAY
-  EXISTING ROAD MARKINGS
-  PROPOSED BOLLARDS



**STOCKPORT**  
METROPOLITAN BOROUGH COUNCIL  
HIGHWAYS AND TRANSPORTATION  
STOPFORD HOUSE  
STOCKPORT SK1 3XE  
Tel : 0161 474

MARK GLYNN  
DIRECTOR OF PLACE MANAGEMENT


AMENDMENTS				
DRAWN	CHECKED	DATE	No	AMENDMENT

**JOB TITLE**  
ITB 2 BRAMHALL PARK TO A6





**DRAWING TITLE**  
PROPOSED PARKING RESTRICTIONS CONSULTATION SHEET 1

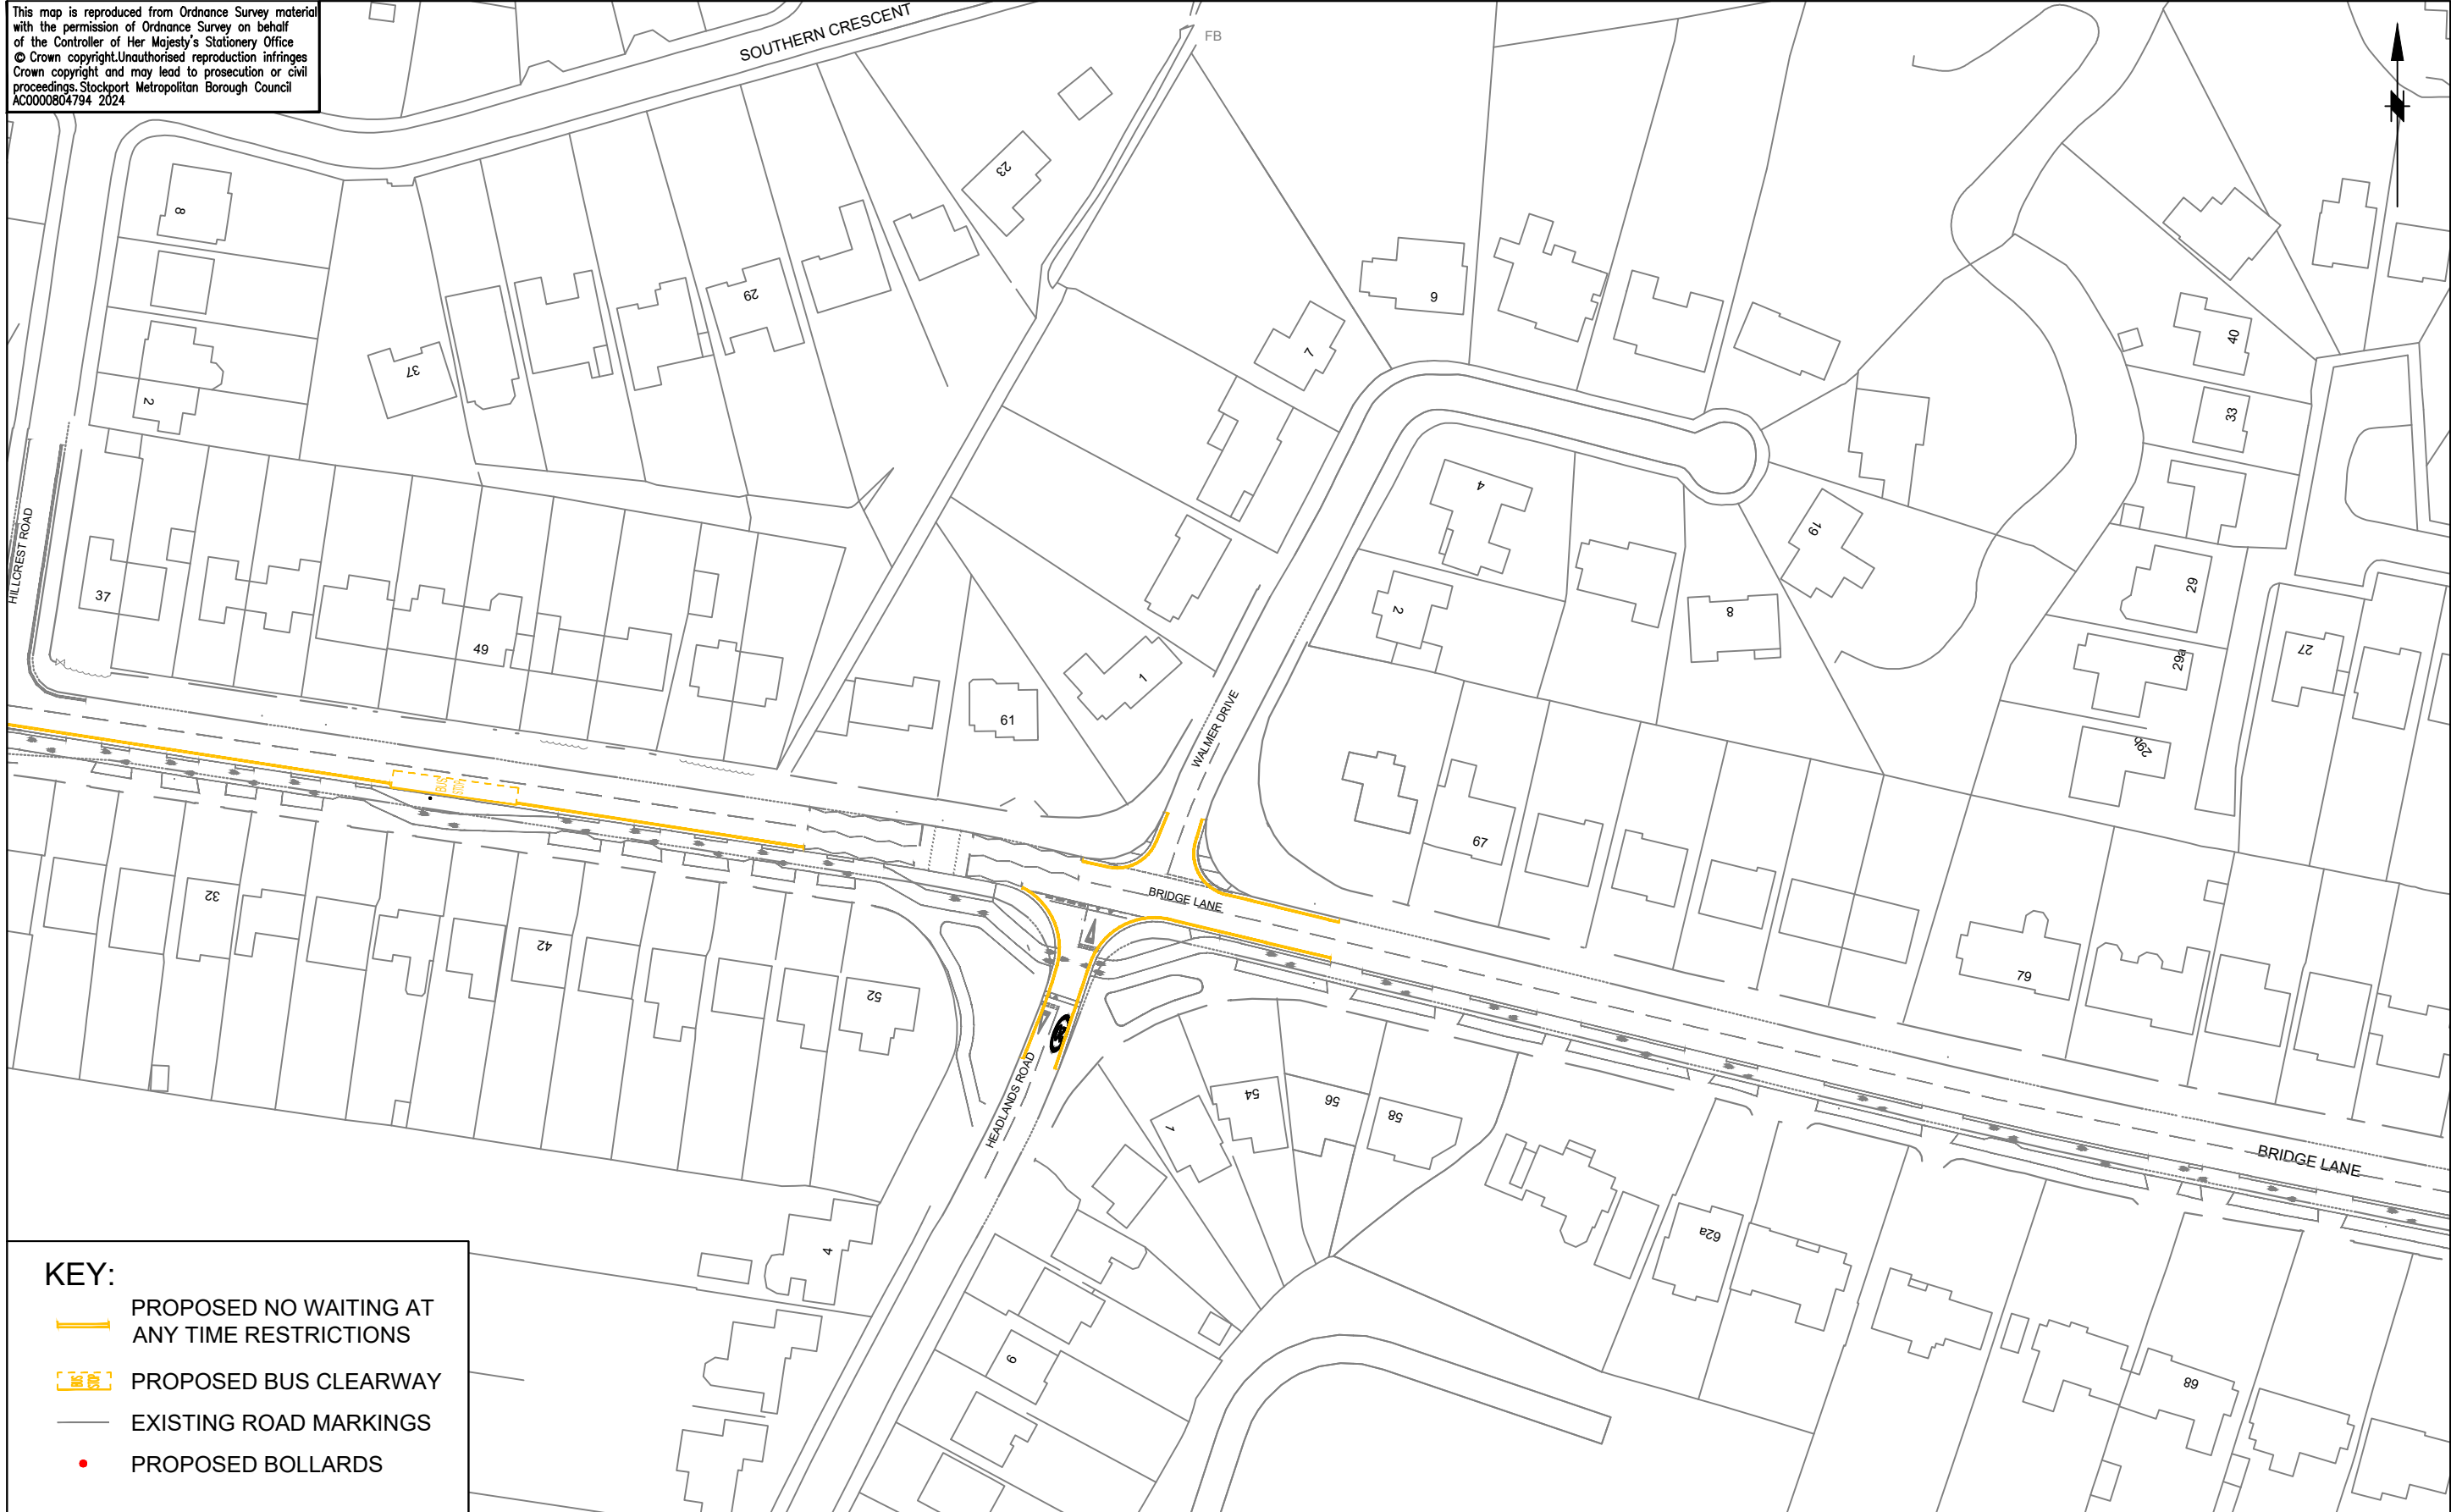Drawn RPO	Engineer CAS	Checked CAS	Approved NW
Date 08/02/24	Date 08/02/24	Date 08/02/24	Date 09/02/24
Scale 1:1000 © A3			
Drawing No. F/5224/1200/121			Revision

This map is reproduced from Ordnance Survey material with the permission of Ordnance Survey on behalf of the Controller of Her Majesty's Stationery Office © Crown copyright. Unauthorised reproduction infringes Crown copyright and may lead to prosecution or civil proceedings. Stockport Metropolitan Borough Council AC0000804794 2024



**KEY:**

-  PROPOSED NO WAITING AT ANY TIME RESTRICTIONS
-  PROPOSED BUS CLEARWAY
-  EXISTING ROAD MARKINGS
-  PROPOSED BOLLARDS



**STOCKPORT**  
 METROPOLITAN BOROUGH COUNCIL  
 HIGHWAYS AND TRANSPORTATION  
 STOPFORD HOUSE  
 STOCKPORT SK1 3XE  
 Tel : 0161 474

MARK GLYNN  
 DIRECTOR OF PLACE MANAGEMENT

**AMENDMENTS**

DRAWN	CHECKED	DATE	No	AMENDMENT

**JOB TITLE**


ITB 2 BRAMHALL PARK TO A6

**DRAWING TITLE**





PROPOSED PARKING RESTRICTIONS CONSULTATION SHEET 2

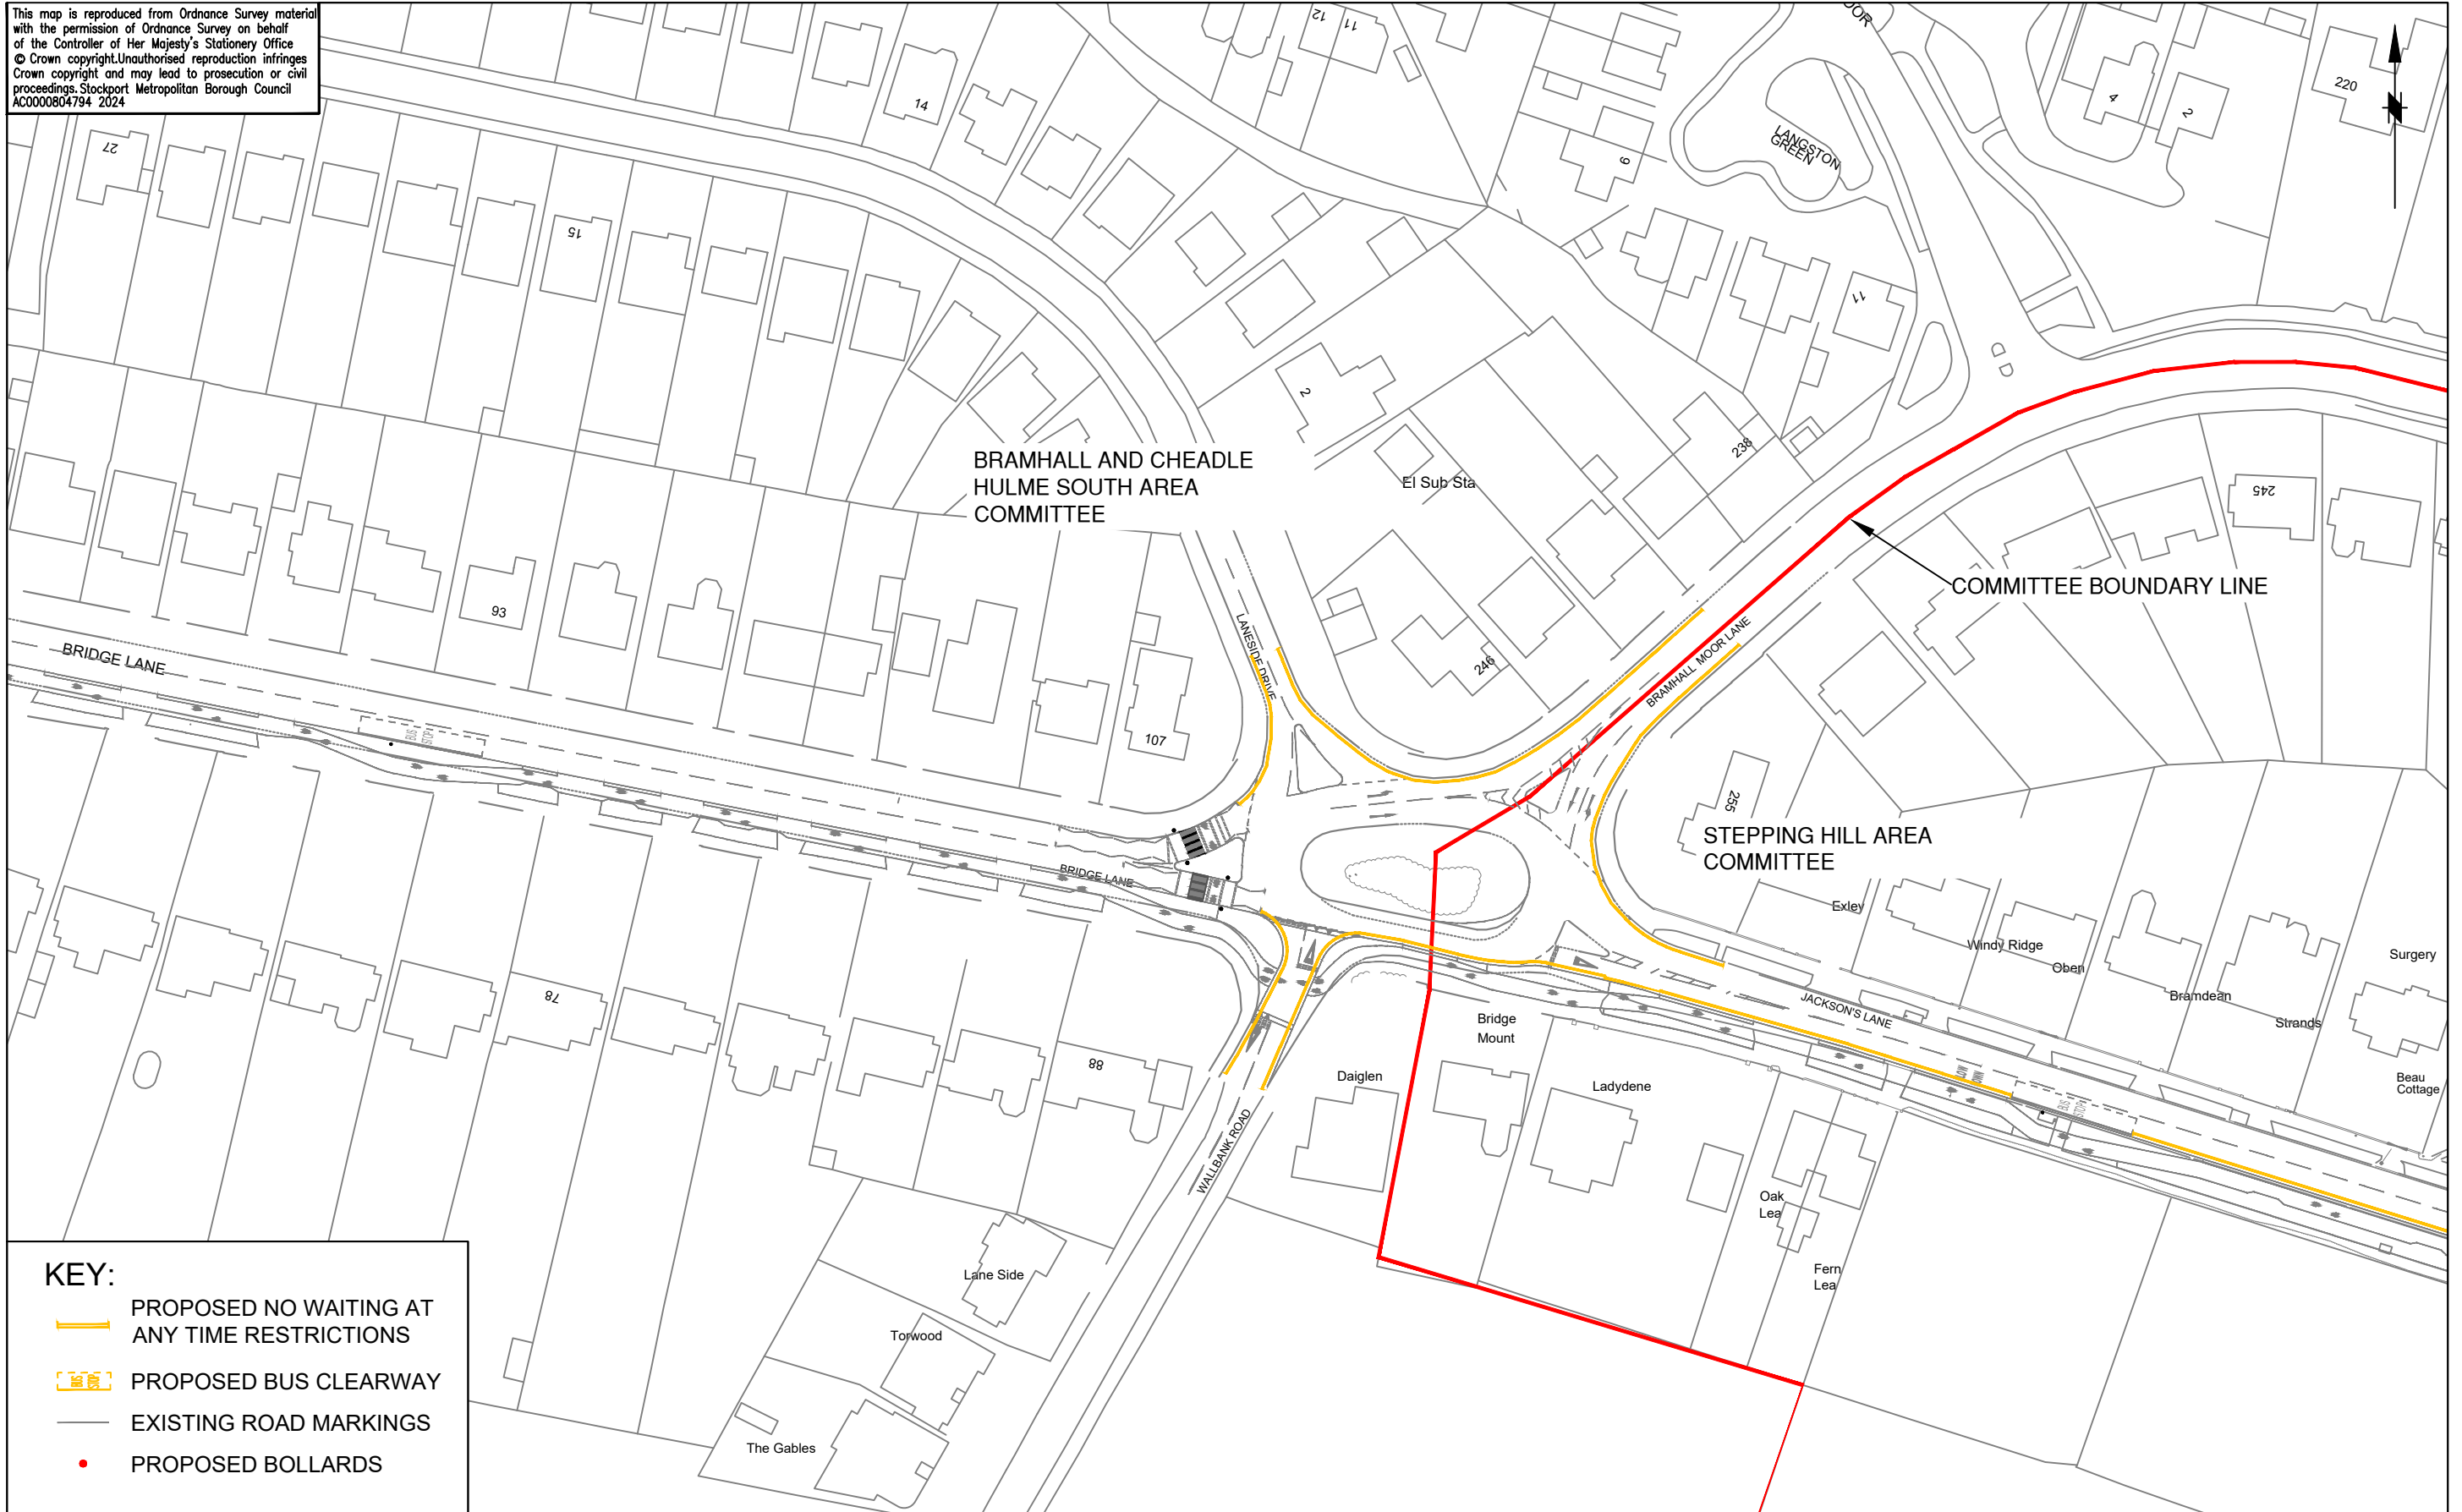Drawn RPO	Engineer CAS	Checked CAS	Approved NW
Date 08/02/24	Date 08/02/24	Date 08/02/24	Date 09/02/24
Scale 1:1000 © A3			
Drawing No. F/5224/100/122			Revision

This map is reproduced from Ordnance Survey material with the permission of Ordnance Survey on behalf of the Controller of Her Majesty's Stationery Office © Crown copyright. Unauthorised reproduction infringes Crown copyright and may lead to prosecution or civil proceedings. Stockport Metropolitan Borough Council AC0000804794 2024



**KEY:**

-  PROPOSED NO WAITING AT ANY TIME RESTRICTIONS
-  PROPOSED BUS CLEARWAY
-  EXISTING ROAD MARKINGS
-  PROPOSED BOLLARDS



**STOCKPORT**

METROPOLITAN BOROUGH COUNCIL

HIGHWAYS AND TRANSPORTATION  
STOPFORD HOUSE  
STOCKPORT SK1 3XE  
Tel : 0161 474

MARK GLYNN  
DIRECTOR OF PLACE MANAGEMENT

**AMENDMENTS**

DRAWN	CHECKED	DATE	No	AMENDMENT

**JOB TITLE**


ITB 2 BRAMHALL PARK TO A6

**DRAWING TITLE**

PROPOSED PARKING RESTRICTIONS CONSULTATION SHEET 3

Drawn RPO	Engineer CAS	Checked CAS	Approved NW
Date 08/02/24	Date 08/02/24	Date 08/02/24	Date 09/02/24
Scale 1:1000 © A3			
Drawing No. F/5224/1200/123			Revision

This map is reproduced from Ordnance Survey material with the permission of Ordnance Survey on behalf of the Controller of Her Majesty's Stationery Office © Crown copyright. Unauthorised reproduction infringes Crown copyright and may lead to prosecution or civil proceedings. Stockport Metropolitan Borough Council AC0000804794 2024

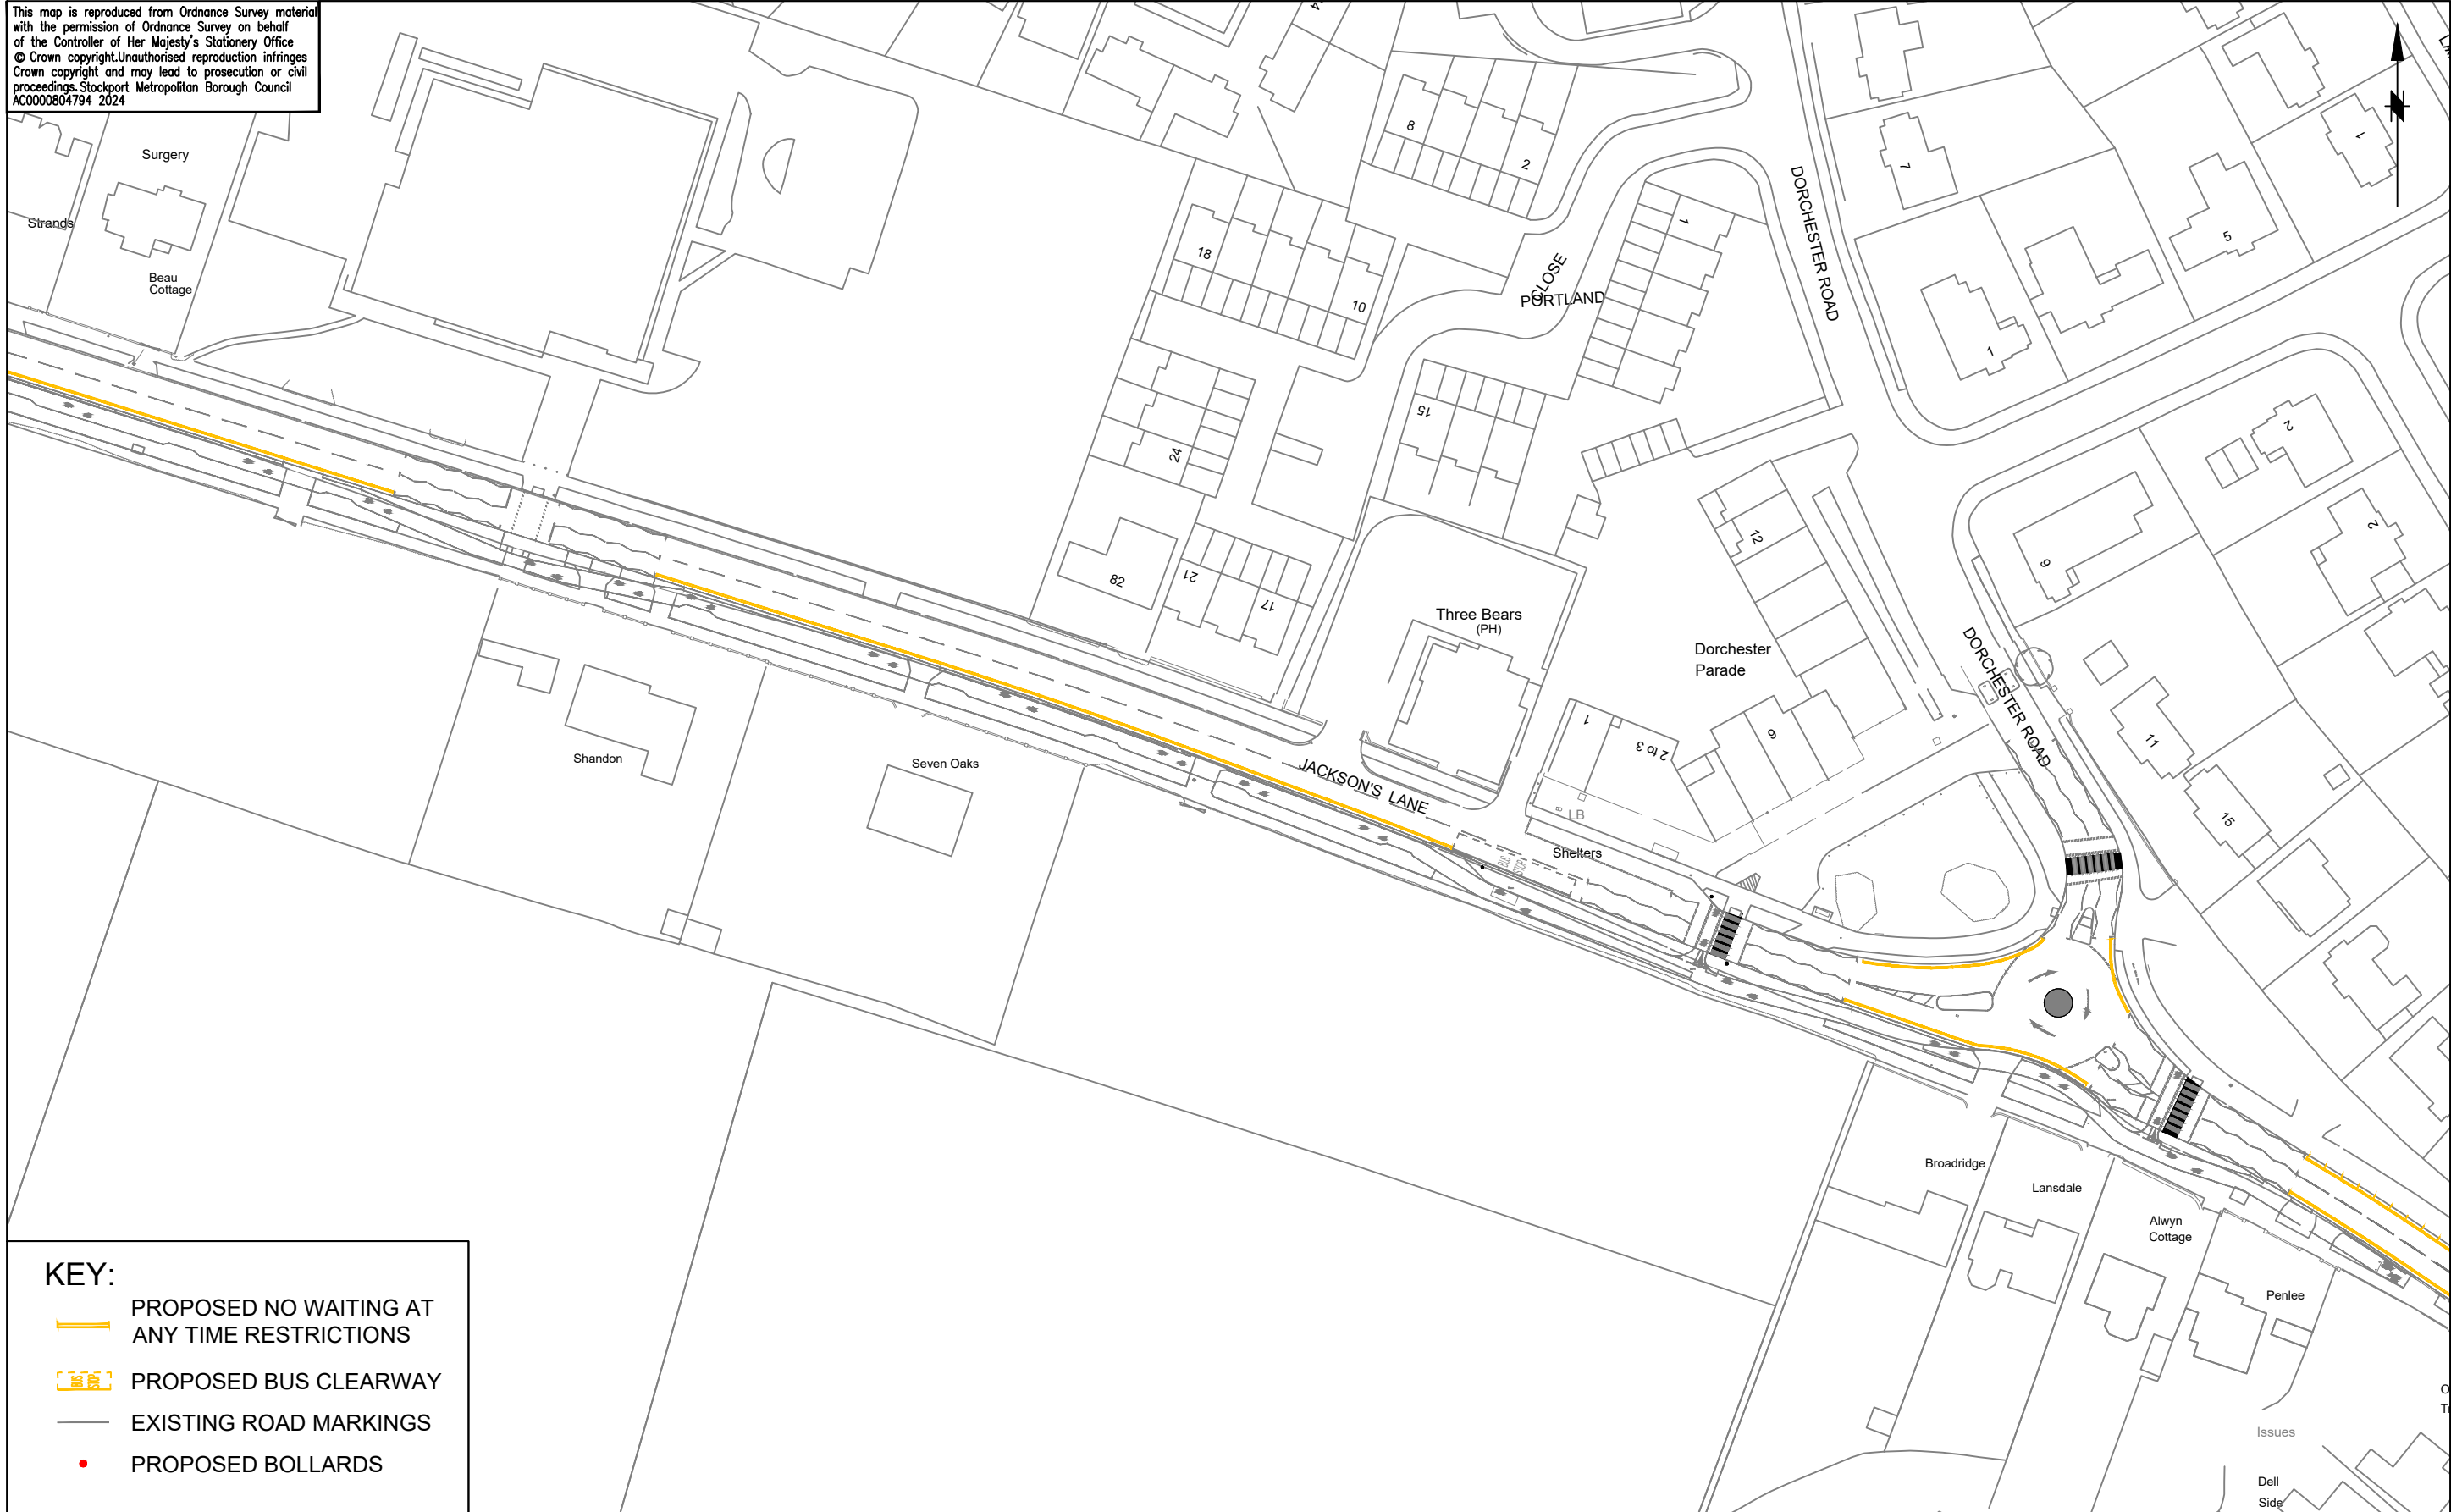

**KEY:**

- PROPOSED NO WAITING AT ANY TIME RESTRICTIONS
- PROPOSED BUS CLEARWAY
- EXISTING ROAD MARKINGS
- PROPOSED BOLLARDS



**STOCKPORT**  
 METROPOLITAN BOROUGH COUNCIL  
 HIGHWAYS AND TRANSPORTATION  
 STOPFORD HOUSE  
 STOCKPORT SK1 3XE  
 Tel : 0161 474

MARK GLYNN  
 DIRECTOR OF PLACE MANAGEMENT

**AMENDMENTS**

DRAWN	CHECKED	DATE	No	AMENDMENT

**JOB TITLE**


ITB 2 BRAMHALL PARK TO A6

**DRAWING TITLE**


PROPOSED PARKING RESTRICTIONS CONSULTATION SHEET 4

Drawn <b>RPO</b>	Engineer <b>CAS</b>	Checked <b>CAS</b>	Approved <b>NW</b>
Date <b>08/02/24</b>	Date <b>08/02/24</b>	Date <b>08/02/24</b>	Date <b>09/02/24</b>
Scale <b>1:1000 @ A3</b>			
Drawing No. <b>F/5224/1200/124</b>			Revision

This map is reproduced from Ordnance Survey material with the permission of Ordnance Survey on behalf of the Controller of Her Majesty's Stationery Office © Crown copyright. Unauthorised reproduction infringes Crown copyright and may lead to prosecution or civil proceedings. Stockport Metropolitan Borough Council AC0000804794 2024

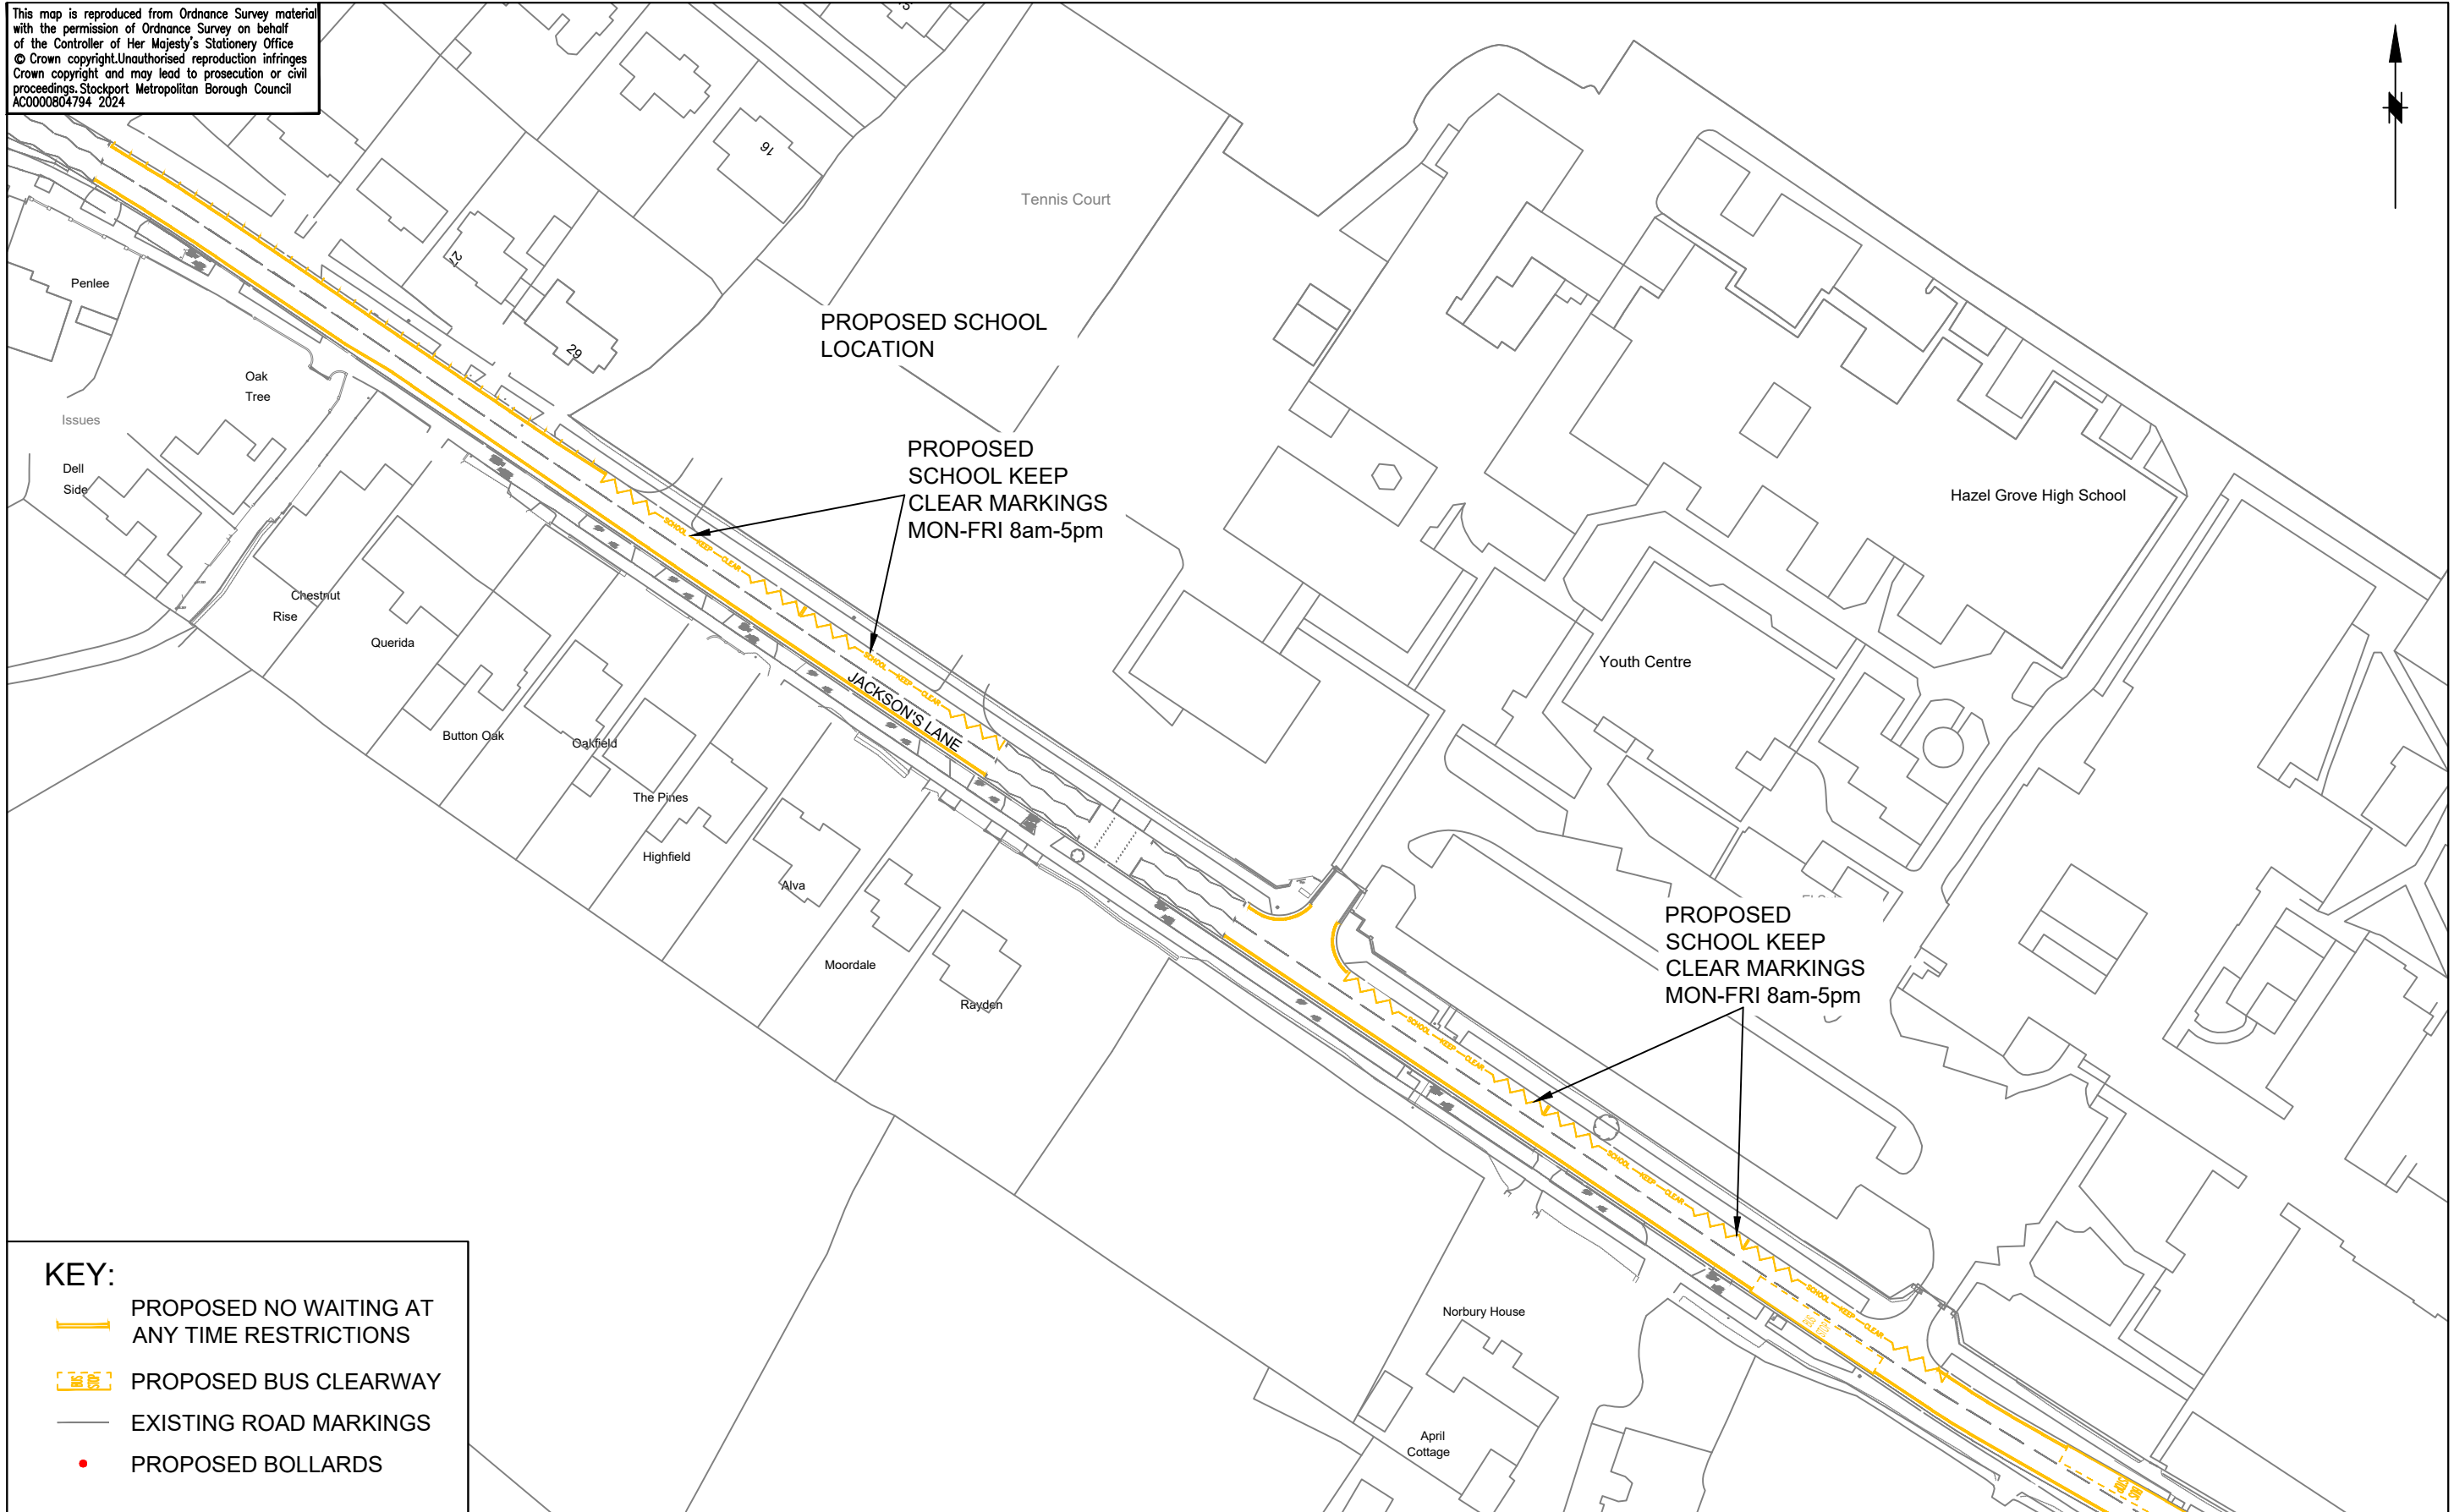

- KEY:**
- PROPOSED NO WAITING AT ANY TIME RESTRICTIONS
  - PROPOSED BUS CLEARWAY
  - EXISTING ROAD MARKINGS
  - PROPOSED BOLLARDS



**STOCKPORT**  
METROPOLITAN BOROUGH COUNCIL  
HIGHWAYS AND TRANSPORTATION  
STOPFORD HOUSE  
STOCKPORT SK1 3XE  
Tel : 0161 474

MARK GLYNN  
DIRECTOR OF PLACE MANAGEMENT

AMENDMENTS				
DRAWN	CHECKED	DATE	No	AMENDMENT

**JOB TITLE**  
ITB 2 BRAMHALL PARK TO A6





**DRAWING TITLE**  
PROPOSED PARKING RESTRICTIONS CONSULTATION SHEET 5


Drawn RPO	Engineer CAS	Checked CAS	Approved NW
Date 08/02/24	Date 08/02/24	Date 08/02/24	Date 09/02/24
Scale 1:1000 © A3			
Drawing No. F/5224/1200/125			Revision

This map is reproduced from Ordnance Survey material with the permission of Ordnance Survey on behalf of the Controller of Her Majesty's Stationery Office © Crown copyright. Unauthorised reproduction infringes Crown copyright and may lead to prosecution or civil proceedings. Stockport Metropolitan Borough Council AC0000804794 2024



**KEY:**

-  PROPOSED NO WAITING AT ANY TIME RESTRICTIONS
-  PROPOSED BUS CLEARWAY
-  EXISTING ROAD MARKINGS
-  PROPOSED BOLLARDS



**STOCKPORT**  
 METROPOLITAN BOROUGH COUNCIL  
 HIGHWAYS AND TRANSPORTATION  
 STOPFORD HOUSE  
 STOCKPORT SK1 3XE  
 Tel : 0161 474

MARK GLYNN  
 DIRECTOR OF PLACE MANAGEMENT


AMENDMENTS				
DRAWN	CHECKED	DATE	No	AMENDMENT

**JOB TITLE**  
 ITB 2 BRAMHALL PARK TO A6

**DRAWING TITLE**  
 PROPOSED PARKING RESTRICTIONS CONSULTATION SHEET 6

Drawn RPO	Engineer CAS	Checked CAS	Approved NW
Date 08/02/24	Date 08/02/24	Date 08/02/24	Date 09/02/24
Scale 1:1000 @ A3			
Drawing No. F/5224/1200/126			Revision

This map is reproduced from Ordnance Survey material with the permission of Ordnance Survey on behalf of the Controller of Her Majesty's Stationery Office © Crown copyright. Unauthorised reproduction infringes Crown copyright and may lead to prosecution or civil proceedings. Stockport Metropolitan Borough Council AC0000804794 2024

**STOCKPORT**  
METROPOLITAN BOROUGH COUNCIL  
HIGHWAYS AND TRANSPORTATION  
STOPFORD HOUSE  
STOCKPORT SK1 3XE  
Tel : 0161 474

MARK GLYNN  
DIRECTOR OF PLACE MANAGEMENT

AMENDMENTS				
DRAWN	CHECKED	DATE	No	AMENDMENT





<b>JOB TITLE</b>	ITB 2 BRAMHALL PARK TO A6
<b>DRAWING TITLE</b>	PROPOSED PARKING RESTRICTIONS CONSULTATION SHEET 7

Drawn <b>RPO</b>	Engineer <b>CAS</b>	Checked <b>CAS</b>	Approved <b>NW</b>
Date <b>08/02/24</b>	Date <b>08/02/24</b>	Date <b>08/02/24</b>	Date <b>09/02/24</b>
Scale <b>1:1000 @ A3</b>			
Drawing No. <b>F/5224/1200/127</b>			Revision



This map is reproduced from Ordnance Survey material with the permission of Ordnance Survey on behalf of the Controller of Her Majesty's Stationery Office. © Crown copyright. Unauthorised reproduction infringes Crown copyright and may lead to prosecution or civil proceedings. Stockport Metropolitan Borough Council AC000804794 2024



- KEY:**
-  PROPOSED NO WAITING AT ANY TIME RESTRICTIONS
  -  PROPOSED BUS CLEARWAY
  -  EXISTING ROAD MARKINGS
  -  PROPOSED BOLLARDS



**STOCKPORT**  
 METROPOLITAN BOROUGH COUNCIL  
 HIGHWAYS AND TRANSPORTATION  
 STOPFORD HOUSE  
 STOCKPORT SK1 3XE  
 Tel : 0161 474

MARK GLYNN  
 DIRECTOR OF PLACE MANAGEMENT


AMENDMENTS				
DRAWN	CHECKED	DATE	No	AMENDMENT

**JOB TITLE**  
 ITB 2 BRAMHALL PARK TO A6

**DRAWING TITLE**  
 PROPOSED PARKING RESTRICTIONS CONSULTATION SHEET 8

Drawn RPO	Engineer CAS	Checked CAS	Approved NW
Date 08/02/24	Date 08/02/24	Date 08/02/24	Date 09/02/24
Scale 1:1000 @ A3			
Drawing No. F/5224/1200/128			Revision

This map is reproduced from Ordnance Survey material with the permission of Ordnance Survey on behalf of the Controller of Her Majesty's Stationery Office © Crown copyright. Unauthorised reproduction infringes Crown copyright and may lead to prosecution or civil proceedings. Stockport Metropolitan Borough Council AC0000804794 2024

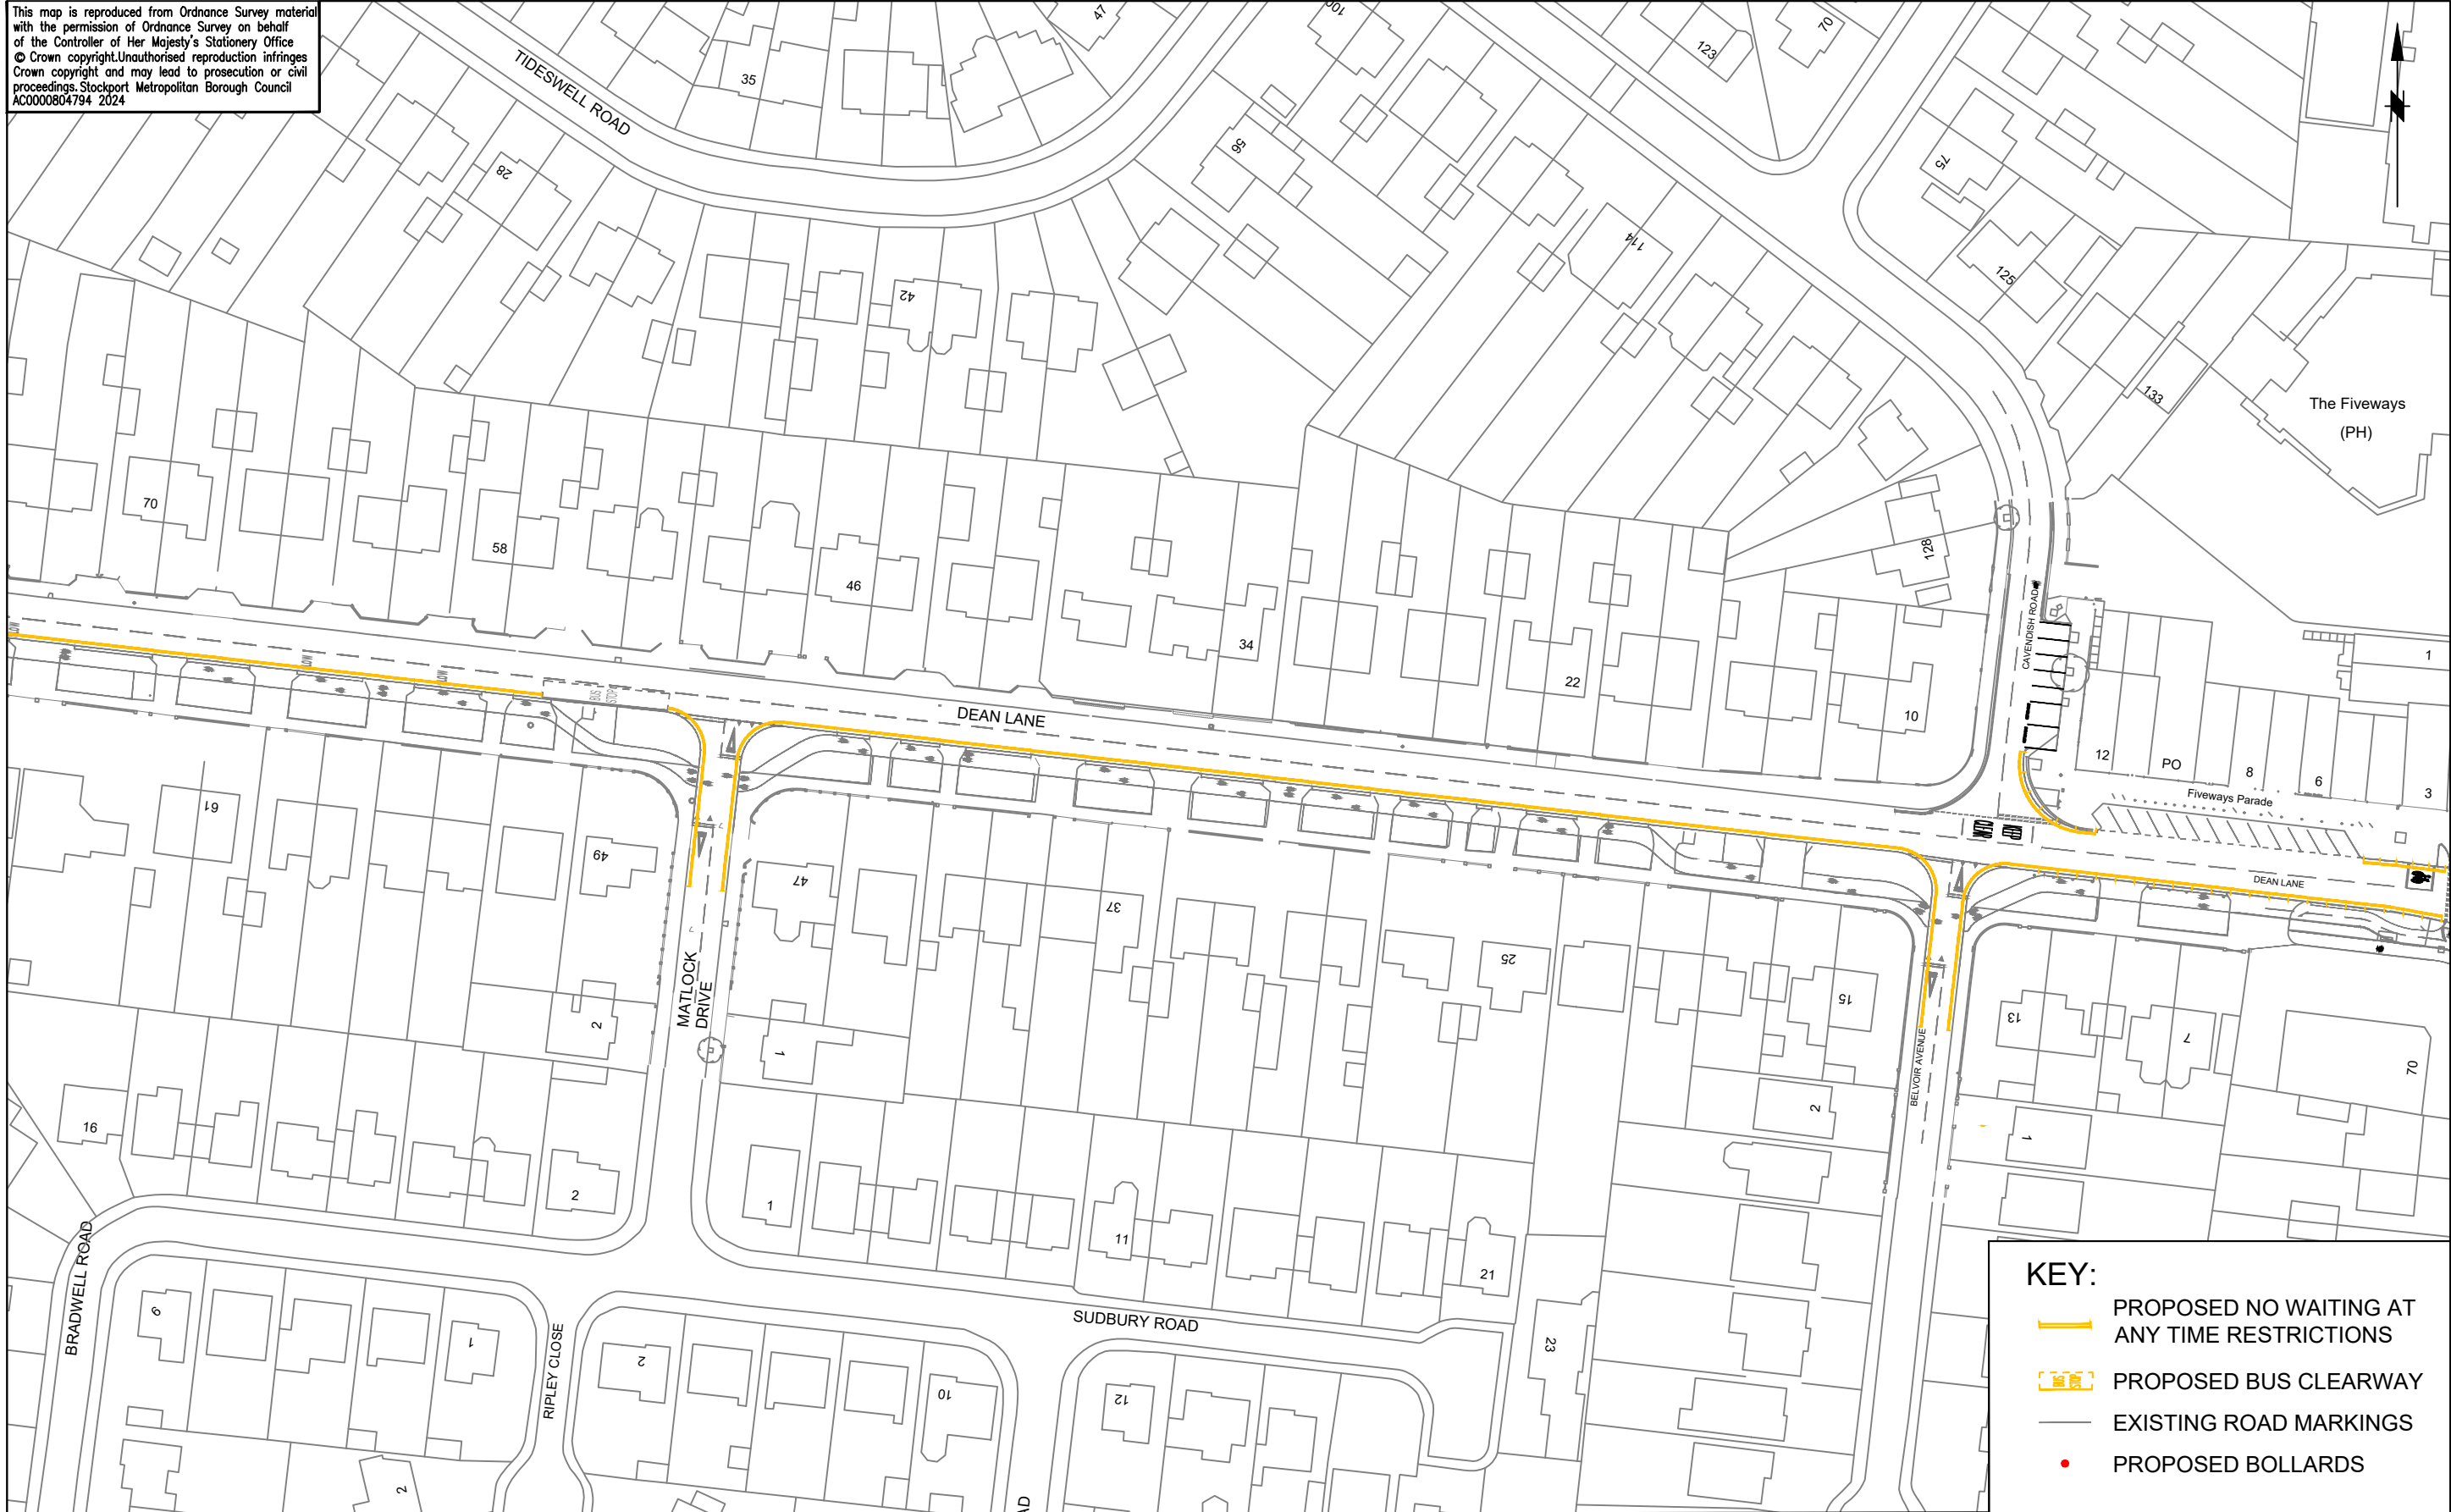

- KEY:**
- PROPOSED NO WAITING AT ANY TIME RESTRICTIONS
  - PROPOSED BUS CLEARWAY
  - EXISTING ROAD MARKINGS
  - PROPOSED BOLLARDS



**STOCKPORT**  
 METROPOLITAN BOROUGH COUNCIL  
 HIGHWAYS AND TRANSPORTATION  
 STOPFORD HOUSE  
 STOCKPORT SK1 3XE  
 Tel : 0161 474


MARK GLYNN  
 DIRECTOR OF PLACE MANAGEMENT

AMENDMENTS				
DRAWN	CHECKED	DATE	No	AMENDMENT






<b>JOB TITLE</b>	ITB 2 BRAMHALL PARK TO A6
<b>DRAWING TITLE</b>	PROPOSED PARKING RESTRICTIONS CONSULTATION SHEET 9

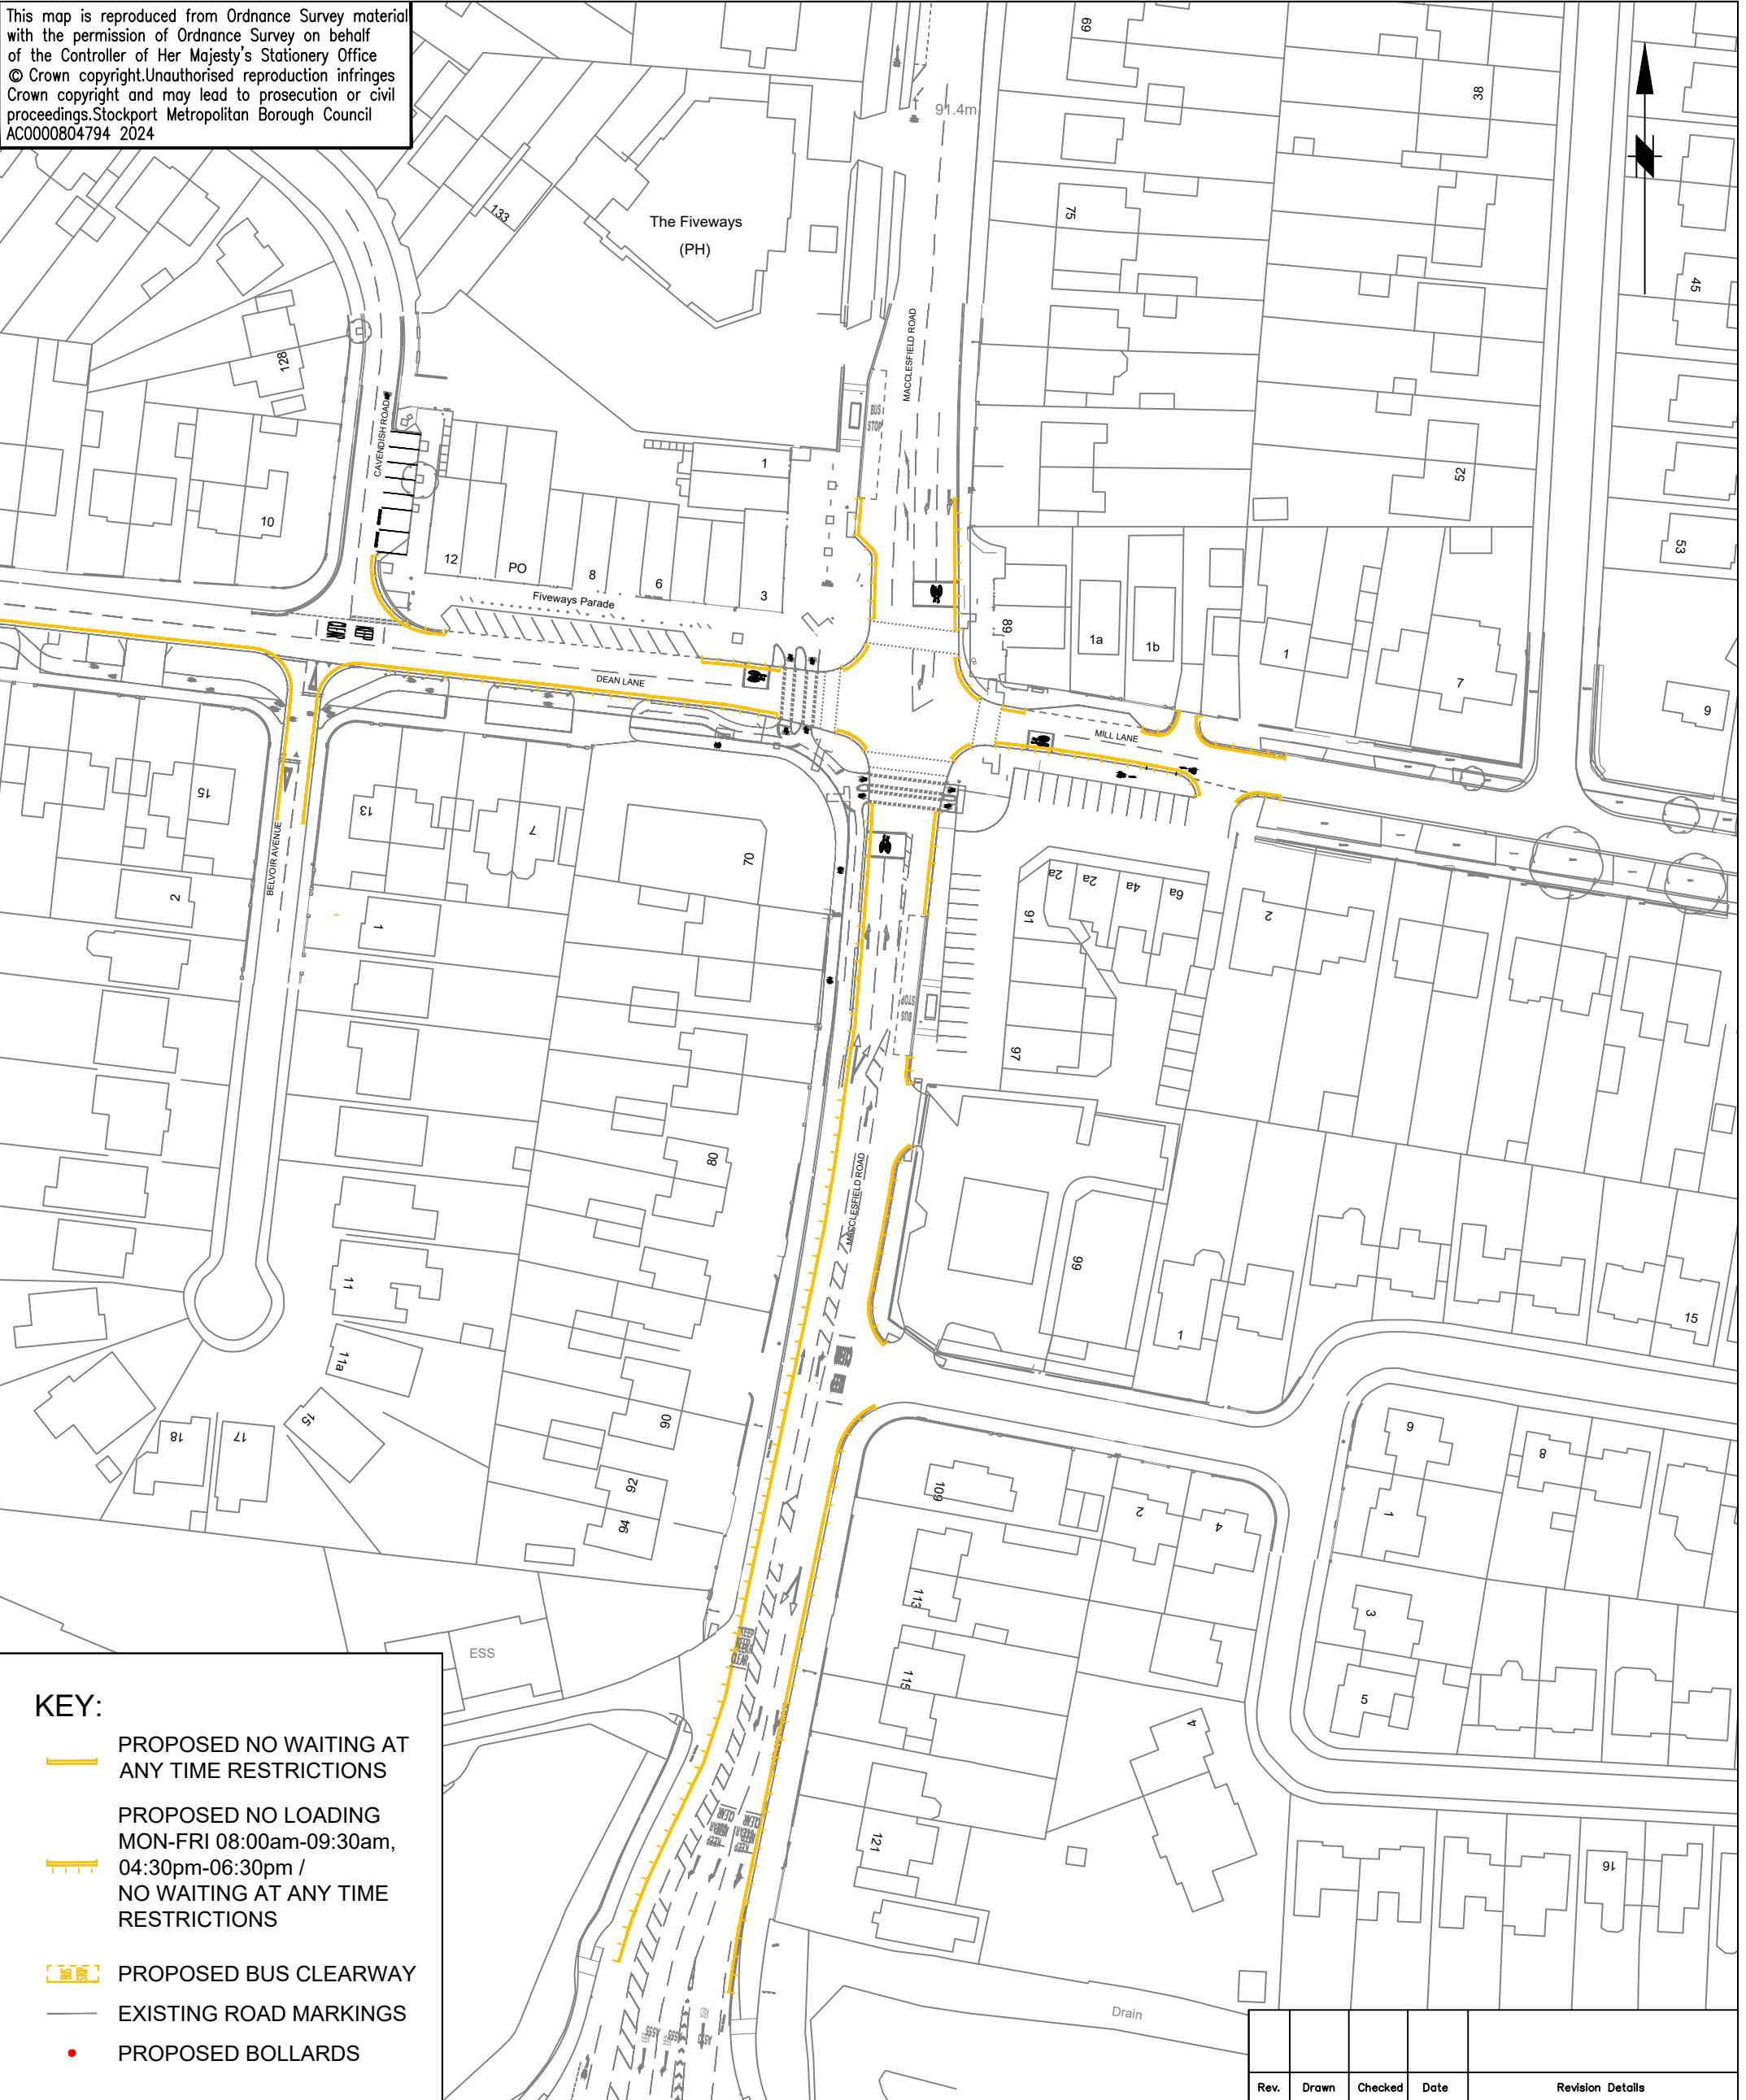Drawn <b>RPO</b>	Engineer <b>CAS</b>	Checked <b>CAS</b>	Approved <b>NW</b>
Date <b>08/02/24</b>	Date <b>08/02/24</b>	Date <b>08/02/24</b>	Date <b>09/02/24</b>
Scale <b>1:1000 @ A3</b>			
Drawing No. <b>F/5224/1200/129</b>			Revision

This map is reproduced from Ordnance Survey material with the permission of Ordnance Survey on behalf of the Controller of Her Majesty's Stationery Office © Crown copyright. Unauthorised reproduction infringes Crown copyright and may lead to prosecution or civil proceedings. Stockport Metropolitan Borough Council AC0000804794 2024



**KEY:**

-  PROPOSED NO WAITING AT ANY TIME RESTRICTIONS
-  PROPOSED NO LOADING MON-FRI 08:00am-09:30am, 04:30pm-06:30pm / NO WAITING AT ANY TIME RESTRICTIONS
-  PROPOSED BUS CLEARWAY
-  EXISTING ROAD MARKINGS
-  PROPOSED BOLLARDS

Rev.	Drawn	Checked	Date	Revision Details



**STOCKPORT**  
METROPOLITAN BOROUGH COUNCIL

HIGHWAYS AND TRANSPORTATION  
STOPFORD HOUSE  
STOCKPORT SK1 3XE  
Tel: 0161 474

MARK GLYNN  
DIRECTOR OF PLACE MANAGEMENT

JOB TITLE

**ITB 2 BRAMHALL PARK TO A6**

DRAWN	ENGINEER	CHECKED	APPROVED
RPO	CAS	CAS	NW
DATE	DATE	DATE	DATE
08/02/24	08/02/24	08/02/24	09/02/24
SCALE	1:1000 @ A3		SCG No.
DRAWING NUMBER F/5224/1200/130			Revision
DRAWING TITLE			
PROPOSED PARKING RESTRICTIONS CONSULTATION SHEET 10			