
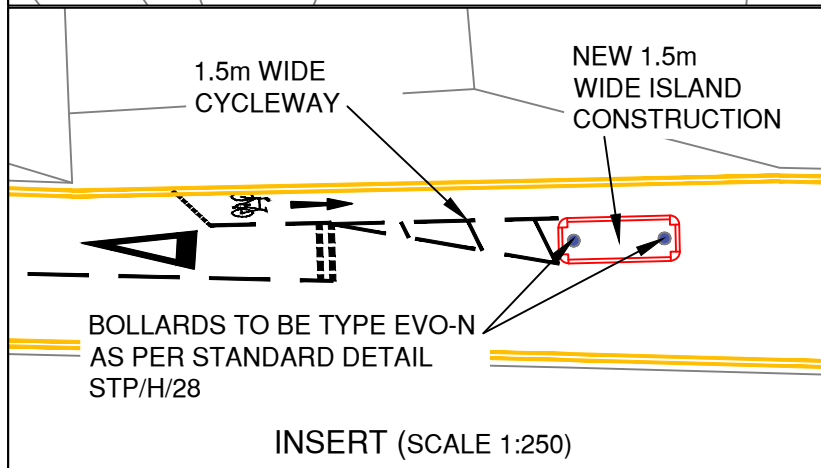


This map is reproduced from Ordnance Survey material with the permission of Ordnance Survey on behalf of the Controller of Her Majesty's Stationery Office © Crown copyright. Unauthorised reproduction infringes Crown copyright and may lead to prosecution or civil proceedings. Stockport Metropolitan Borough Council 100019571 2022

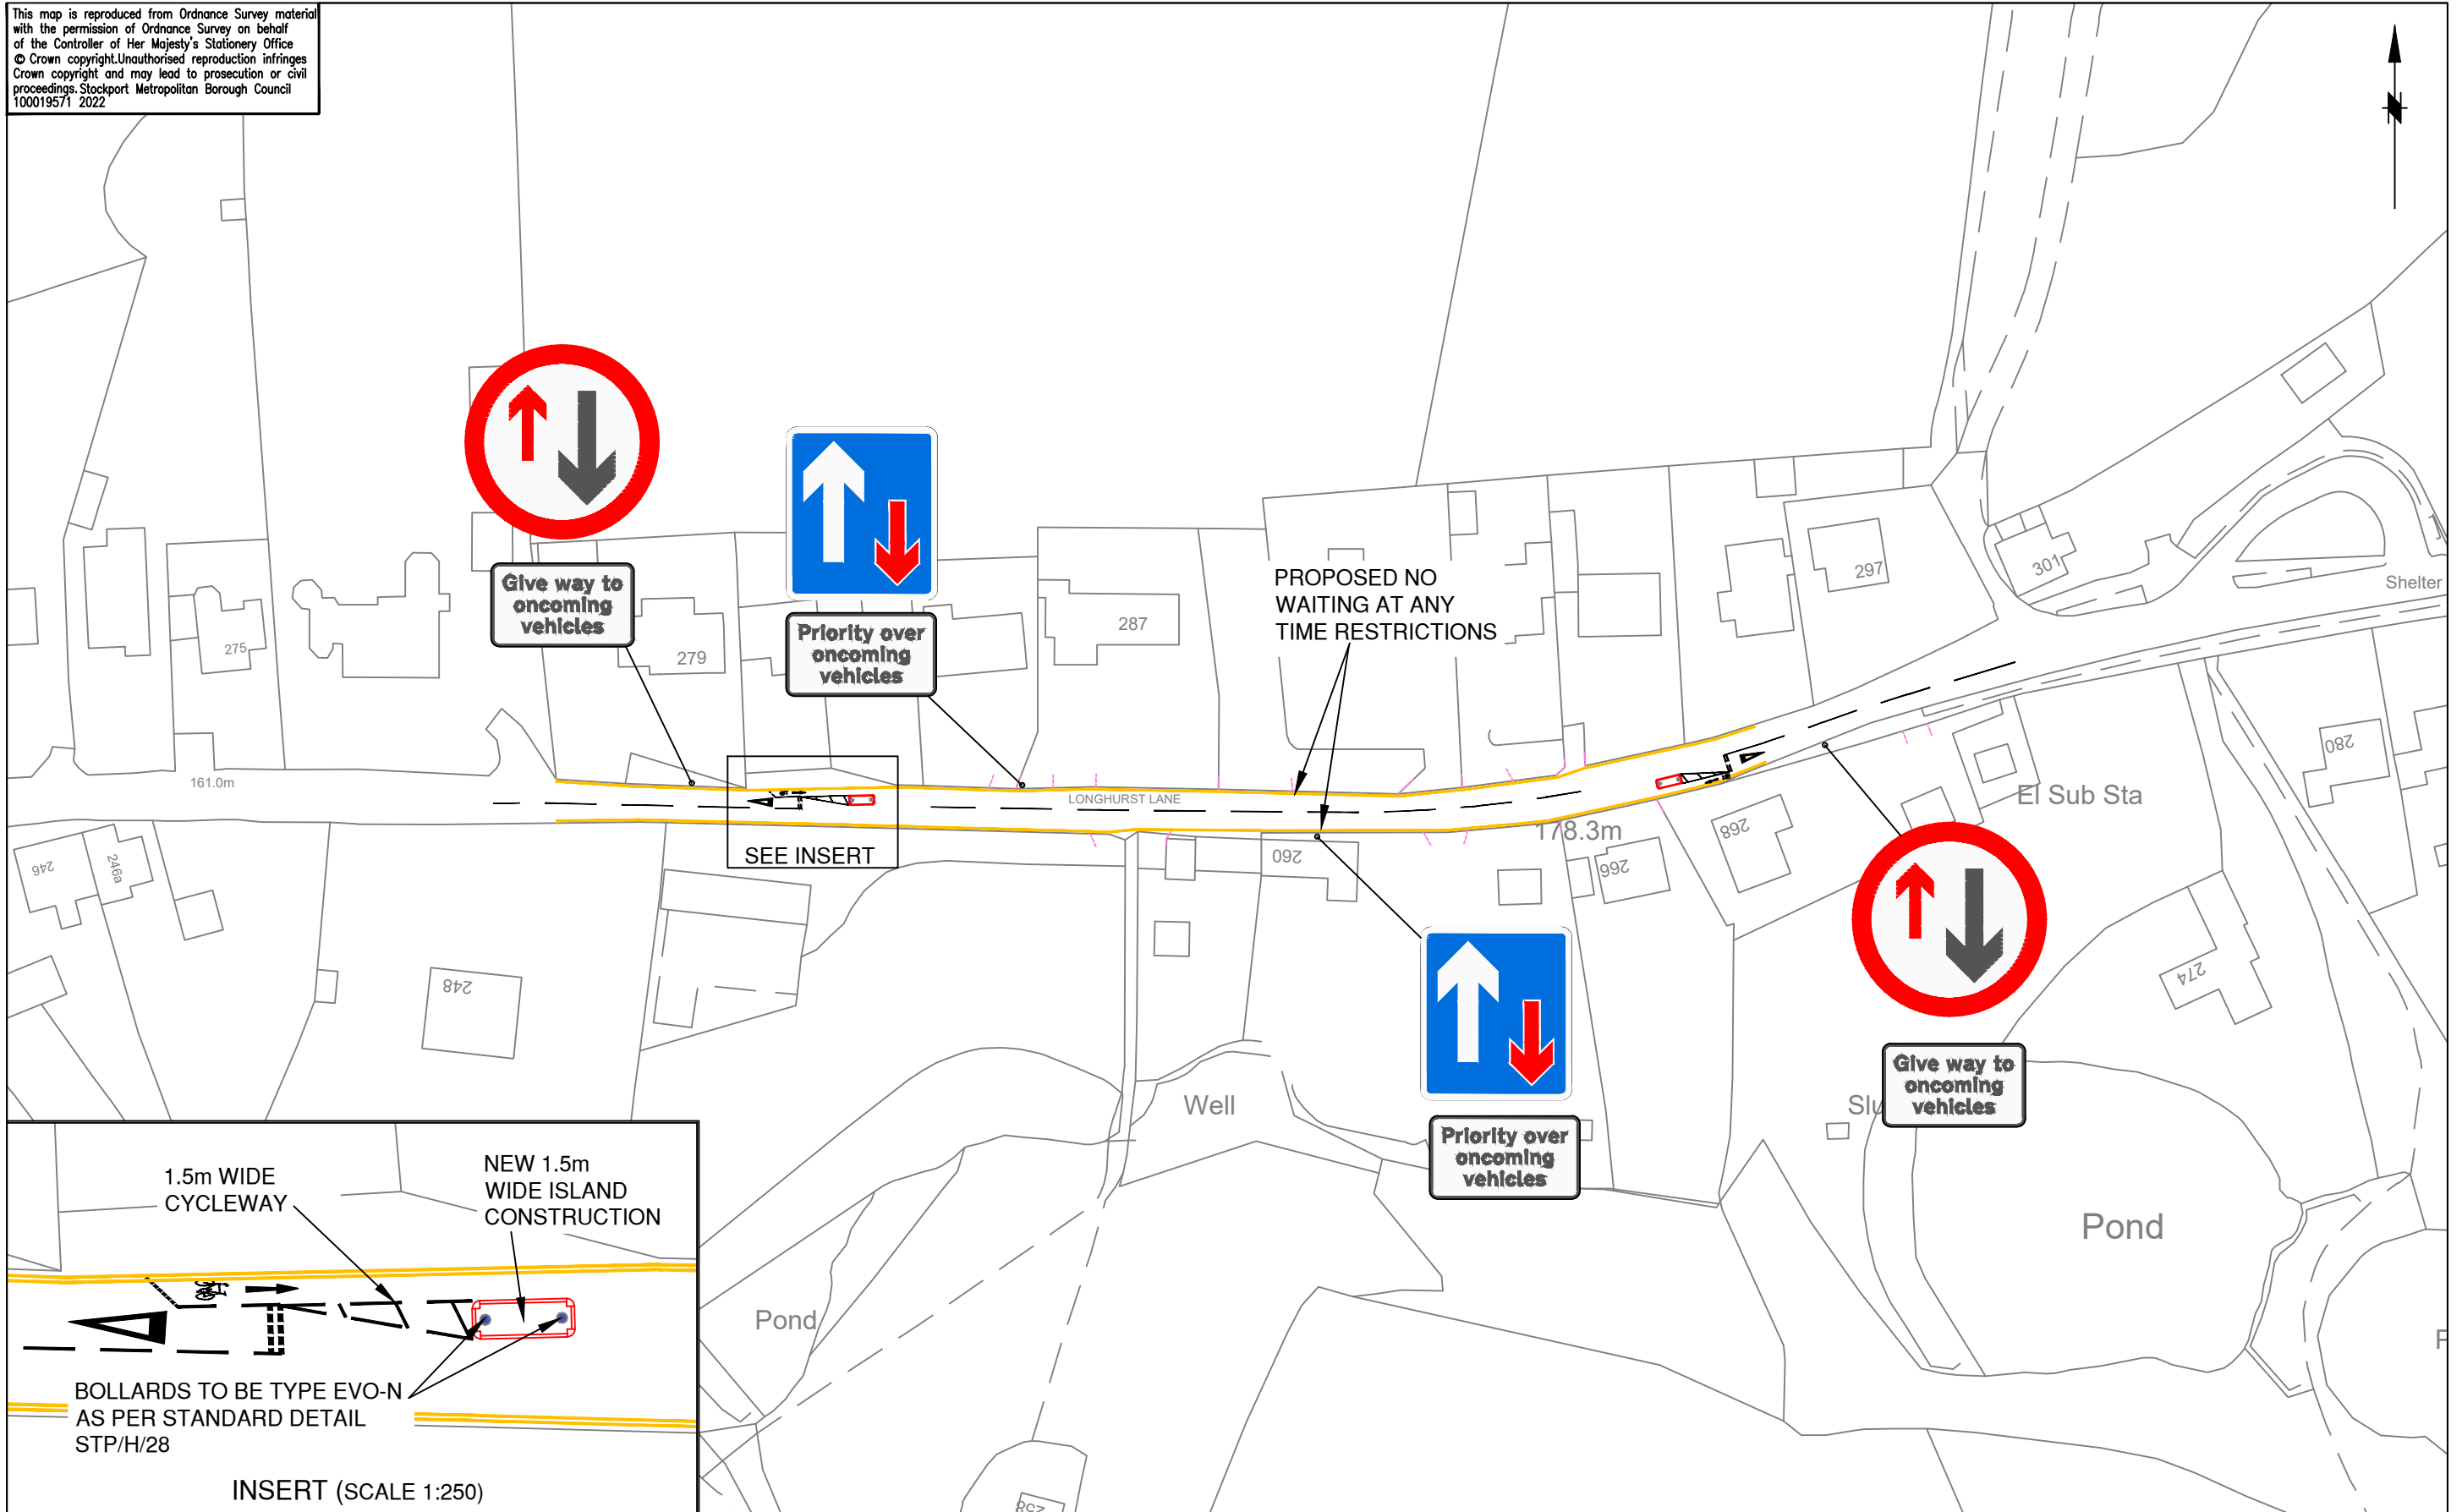

STOCKPORT
METROPOLITAN BOROUGH COUNCIL

HIGHWAYS AND TRANSPORTATION
STOPFORD HOUSE
STOCKPORT SK1 3XE
Tel : 0161 474

MARK GLYNN
DIRECTOR OF PLACE MANAGEMENT

AMENDMENTS				
DRAWN	CHECKED	DATE	No	AMENDMENT

JOB TITLE
LONGHURST LANE TRAFFIC

DRAWING TITLE
GENERAL ARRANGEMENT

Drawn RPO	Engineer GB	Checked GB	Approved AM
Date 14/11/22	Date 15/11/22	Date 15/11/22	Date 15/11/22
Scale 1:1000			
Drawing No. 5210 / 05 / LL / 001			Revision