


This map is reproduced from Ordnance Survey material with the permission of Ordnance Survey on behalf of the Controller of His Majesty's Stationery Office
© Crown copyright. Unauthorised reproduction infringes Crown copyright and may lead to prosecution or civil proceedings. Stockport Metropolitan Borough Council
AC0000804794 2026

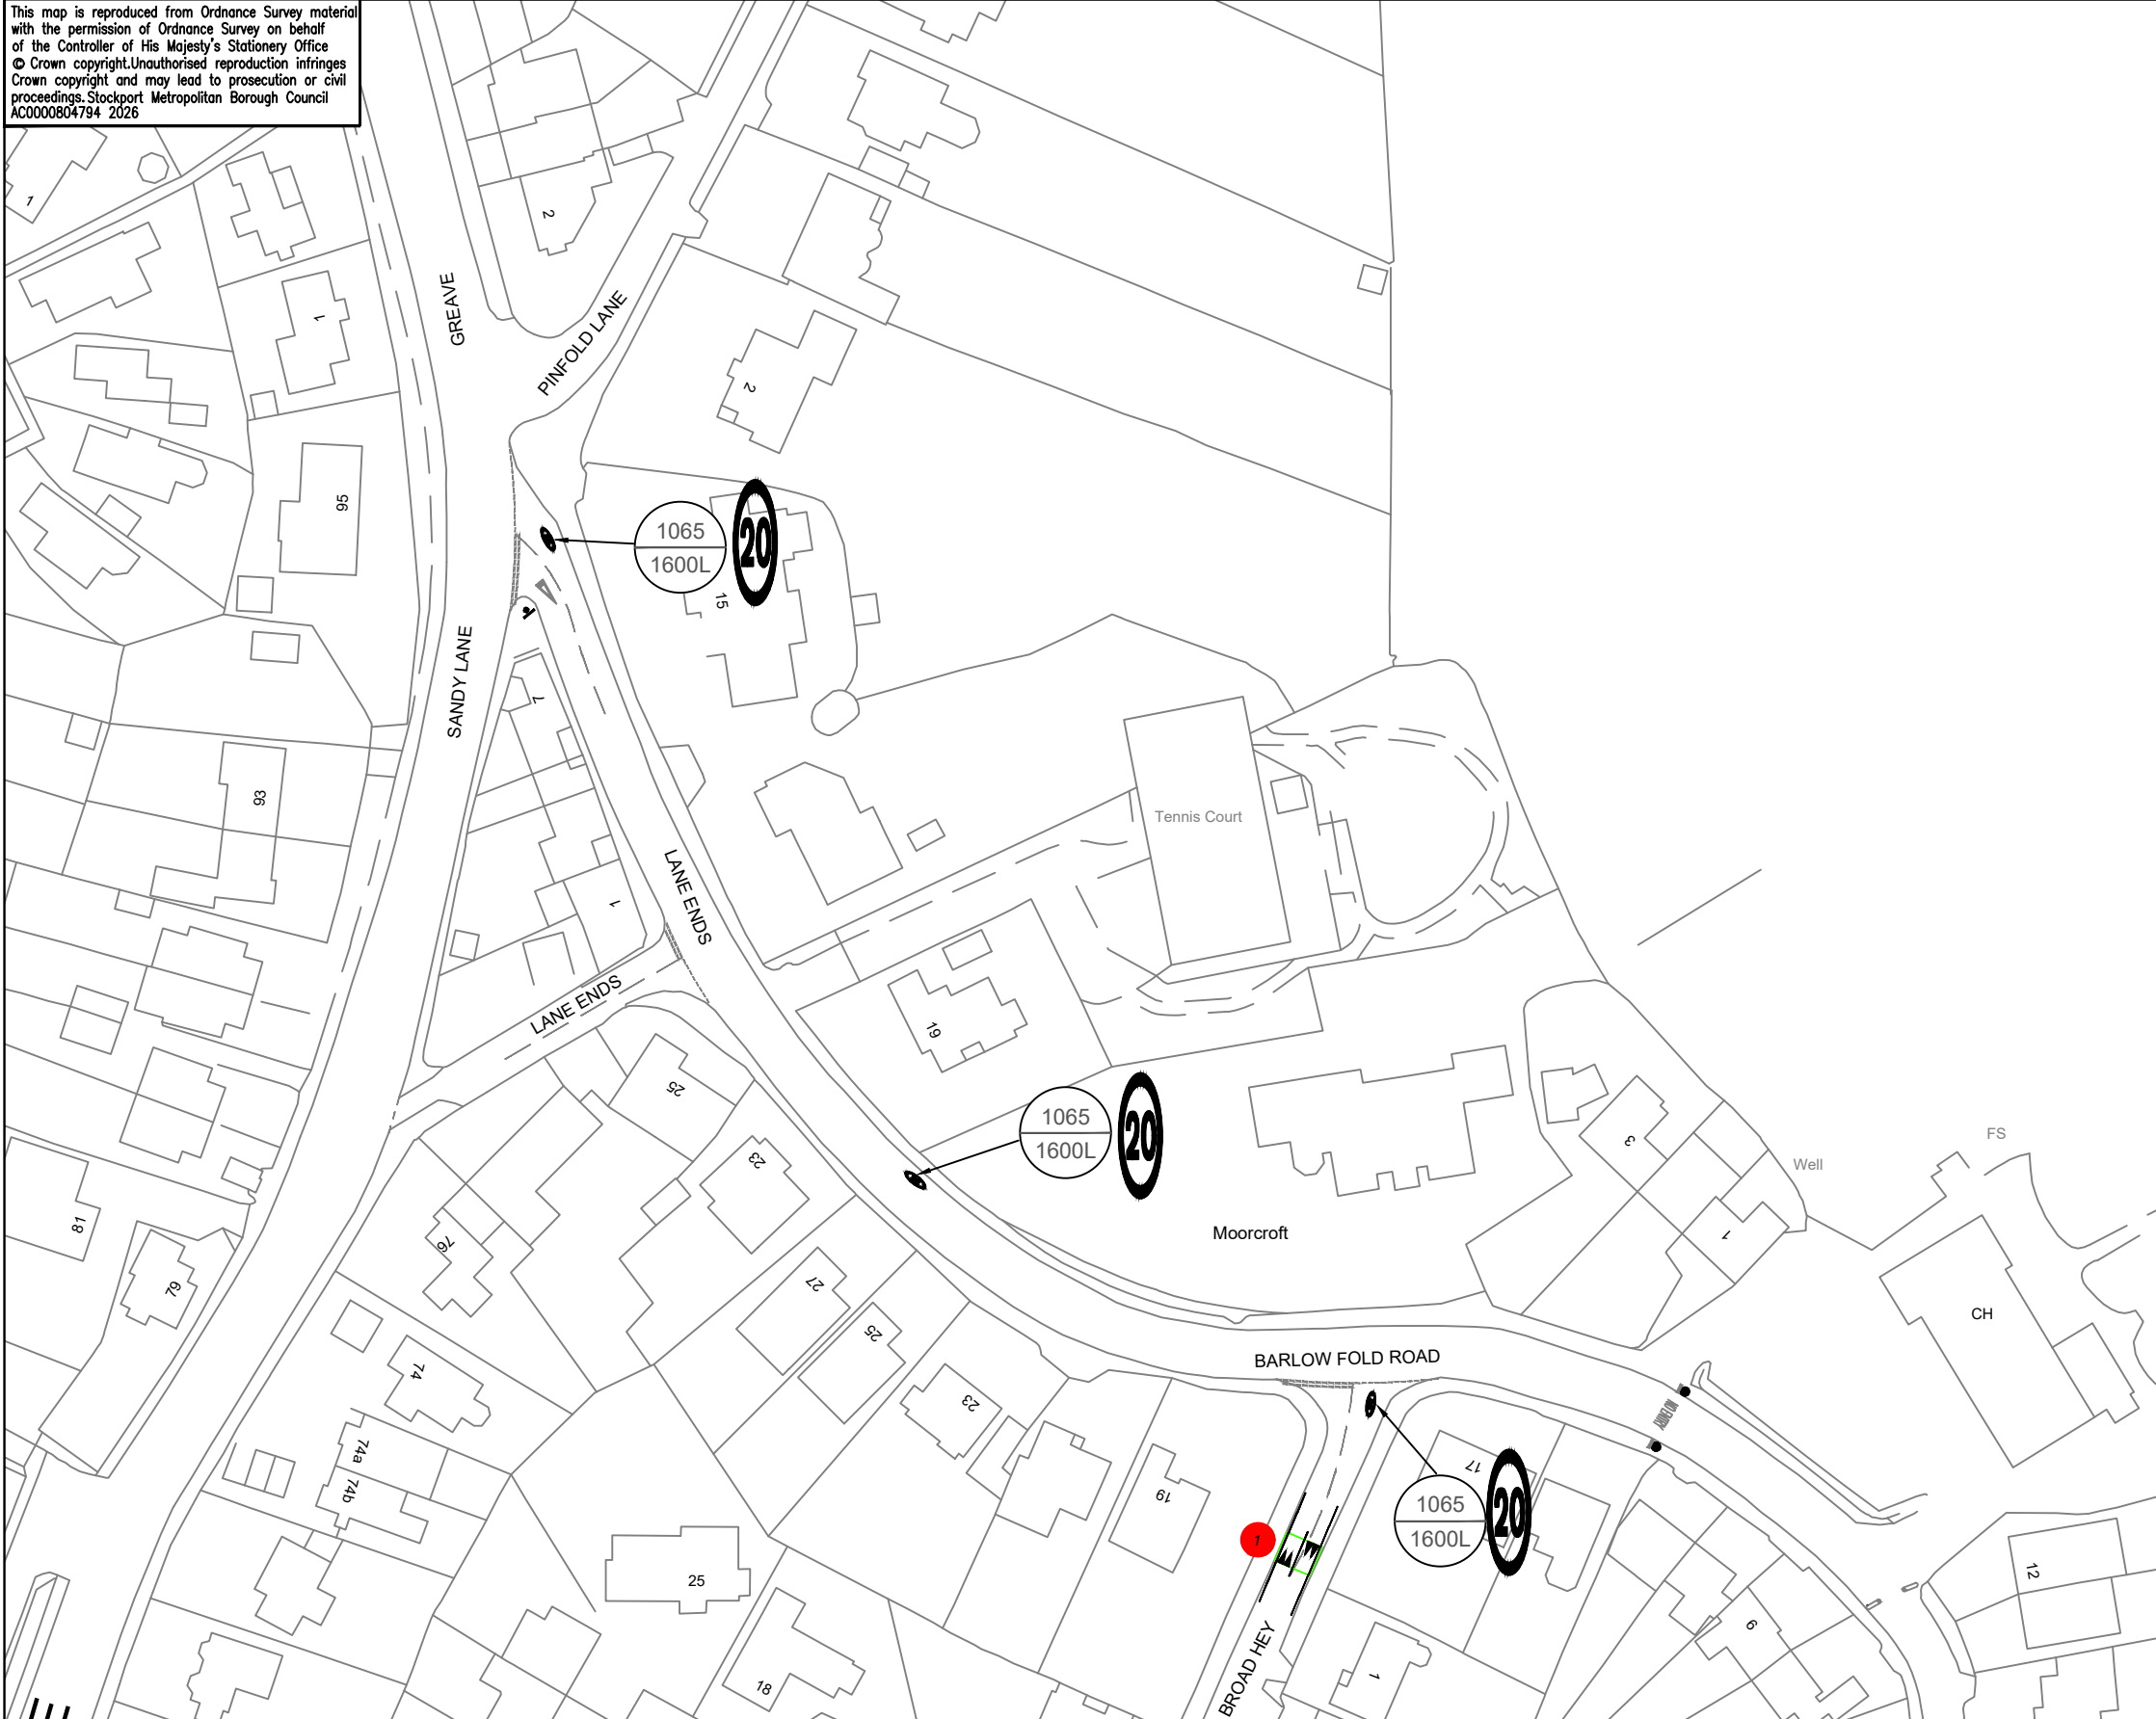

Notes – General:

- 1) All dimensions are stated in millimetres unless noted otherwise.
- 2) Do not scale. Please refer any queries to the project manager / supervisor.
- 3) 20 mph roundel road marking to Diag.1065 to be applied with direction of traffic

Notes – Series 1200: Road Markings

- 1) All road markings to comply with The Traffic Signs Regulations and General Directions 2016.
- 2) The Road Hump Single Solid white line to start 50mm from the outer edge of any DYL/SYL restrictions in place.
- 3) This drawing is to be read in conjunction with Drawing No 1191_BE_001


Key – Series 1200: Road Markings

--- Existing road markings

 Proposed white Road Hump markings to Diagram No. STP/H/40

1 no.

Proposed white road markings

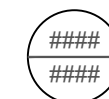

TSRGD Diagram no.

Defining dimension

Road Marking Schedule

Diagram Number	Description	Dimensions	Quantity
1065	20mph Speed Limit Roundel	1600 length	3 No.

Note: Totals are for each sheet.



STOCKPORT
METROPOLITAN BOROUGH COUNCIL
HIGHWAYS AND TRANSPORTATION
STOFFORD HOUSE
STOCKPORT SK1 3XE

AMENDMENTS

DRAWN	CHECKED	DATE	No	AMENDMENT
XX	XX	XX.XX.XX	A	XX

JOB TITLE

Birchvale Drive Estate, Romiley

DRAWING TITLE

Proposed Road Markings - Layout 1

Drawn GK	Engineer GK	Checked AL	Approved SL
Date 09.06.26	Date 09.06.26	Date 20.06.26	Date 20.06.26
Scale 1:1000@A3			
Drawing No. 1191 / BE / 001.1			Revision