


This map is reproduced from Ordnance Survey material with the permission of Ordnance Survey on behalf of the Controller of His Majesty's Stationery Office
© Crown copyright. Unauthorised reproduction infringes Crown copyright and may lead to prosecution or civil proceedings. Stockport Metropolitan Borough Council
AC0000804794 2026

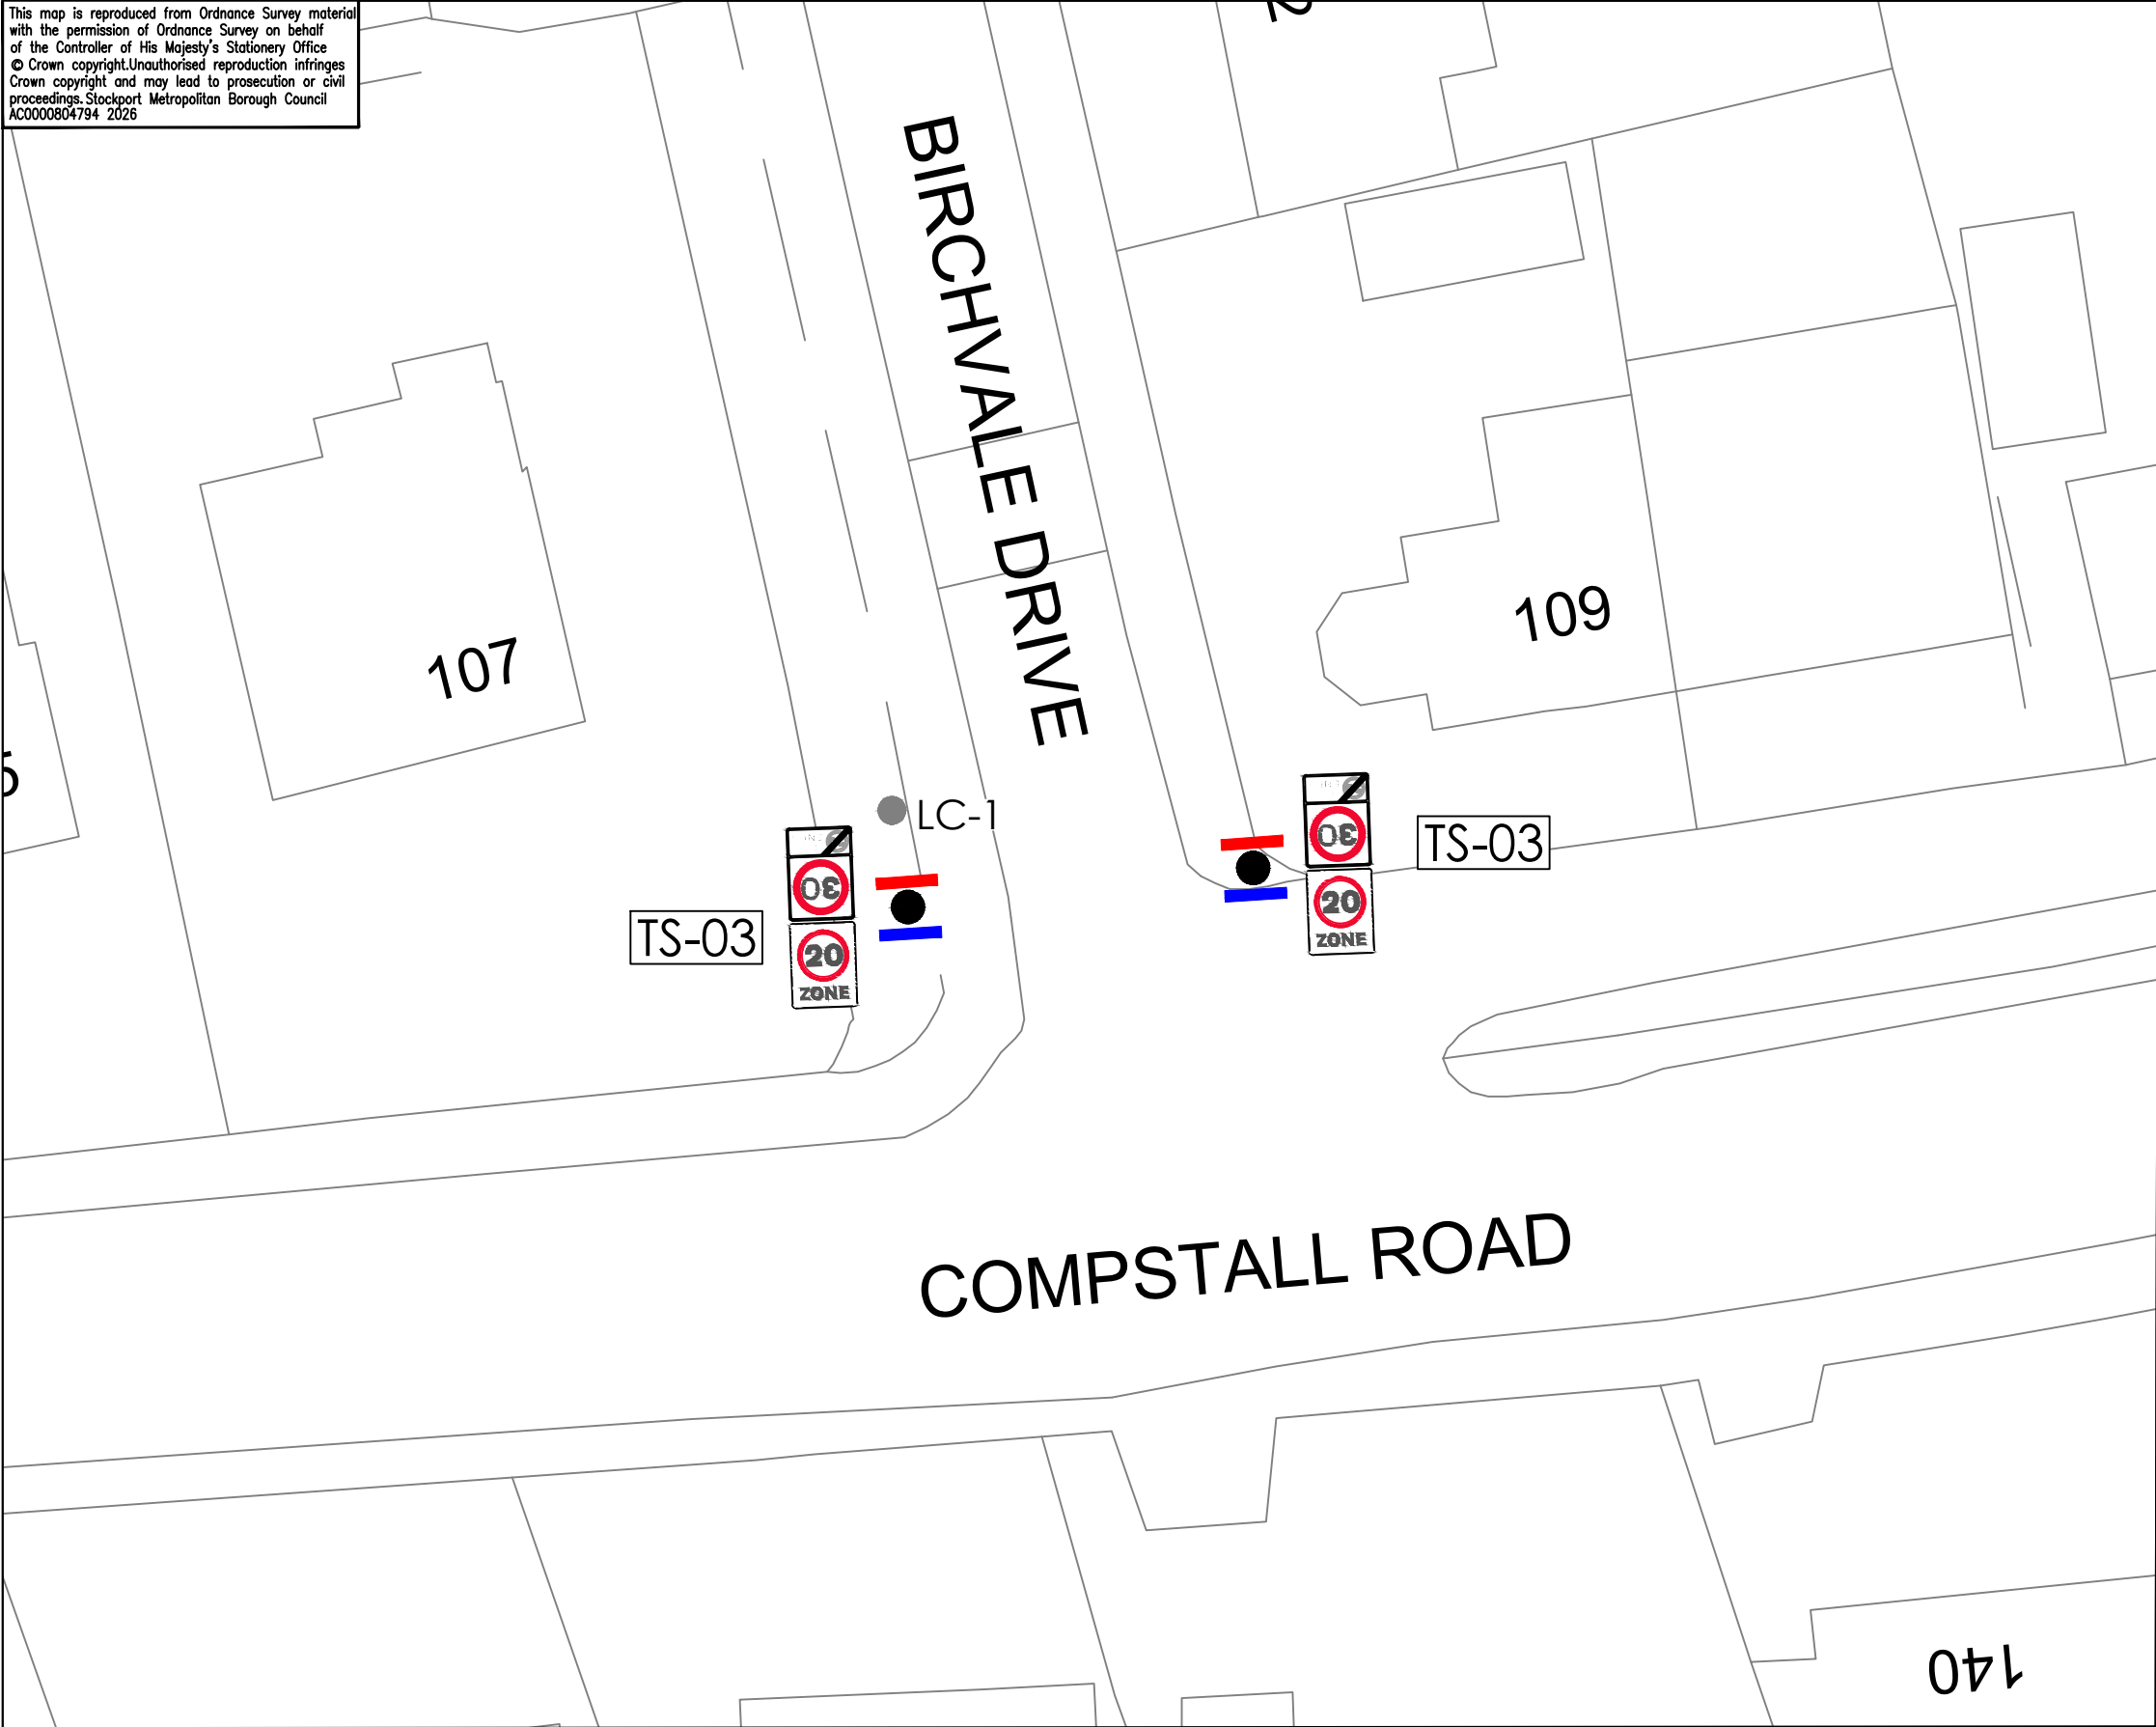

Notes – General:

- 1) All dimensions are stated in metres unless stated otherwise
- 2) Risk of underground services – 'locations indicative only'. Contractor to verify on site prior to excavation"
- 3) Engineer to mark up on site post locations

Notes - 1200 Series - Traffic Signs:

- 1) **All sign post locations and sign face orientations are to be agreed on site by an engineer.**
- 2) Sign installation details as per SMBC Standard Detail STP/H/27.
- 3) Proposed posts to be galvanised 76.1mm diameter, unless otherwise stated.
- 4) Proposed Gateway sign posts to be 3.7m height unless otherwise stated.
- 5) Signs to be mounted at 2.3m height
- 6) This drawing is to be read in conjunction with 1191_BE / 003 & 1191_BE_005

Key - Series 1200 - Traffic Signs:

 TS-03 Proposed back to back
Diag.674 & 675 signs

 Type 675 2 no.

 Type 674 2 no.

• New 76.1mm diameter galvanised post.

2 no.

Note: Totals are for each sheet.



STOCKPORT
METROPOLITAN BOROUGH COUNCIL
HIGHWAYS AND TRANSPORTATION
STOPFORD HOUSE
STOCKPORT SK1 3XE

AMENDMENTS

DRAWN	CHECKED	DATE	No	AMENDMENT
XX	XX	XX.XX.XX	A	XX

JOB TITLE

BIRCHVALE ESTATE, ROMILEY

DRAWING TITLE

Proposed Gateway Signs - Layout 5

Drawn GK	Engineer GK	Checked AL	Approved SL
Date 15.06.26	Date 15.06.26	Date 20.06.26	Date 20.06.26
Scale 1:250@A3			
Drawing No. 1191 / BE / 003.5			Revision