


This map is reproduced from Ordnance Survey material with the permission of Ordnance Survey on behalf of the Controller of His Majesty's Stationery Office © Crown copyright. Unauthorised reproduction infringes Crown copyright and may lead to prosecution or civil proceedings. Stockport Metropolitan Borough Council AC0000804794 2026

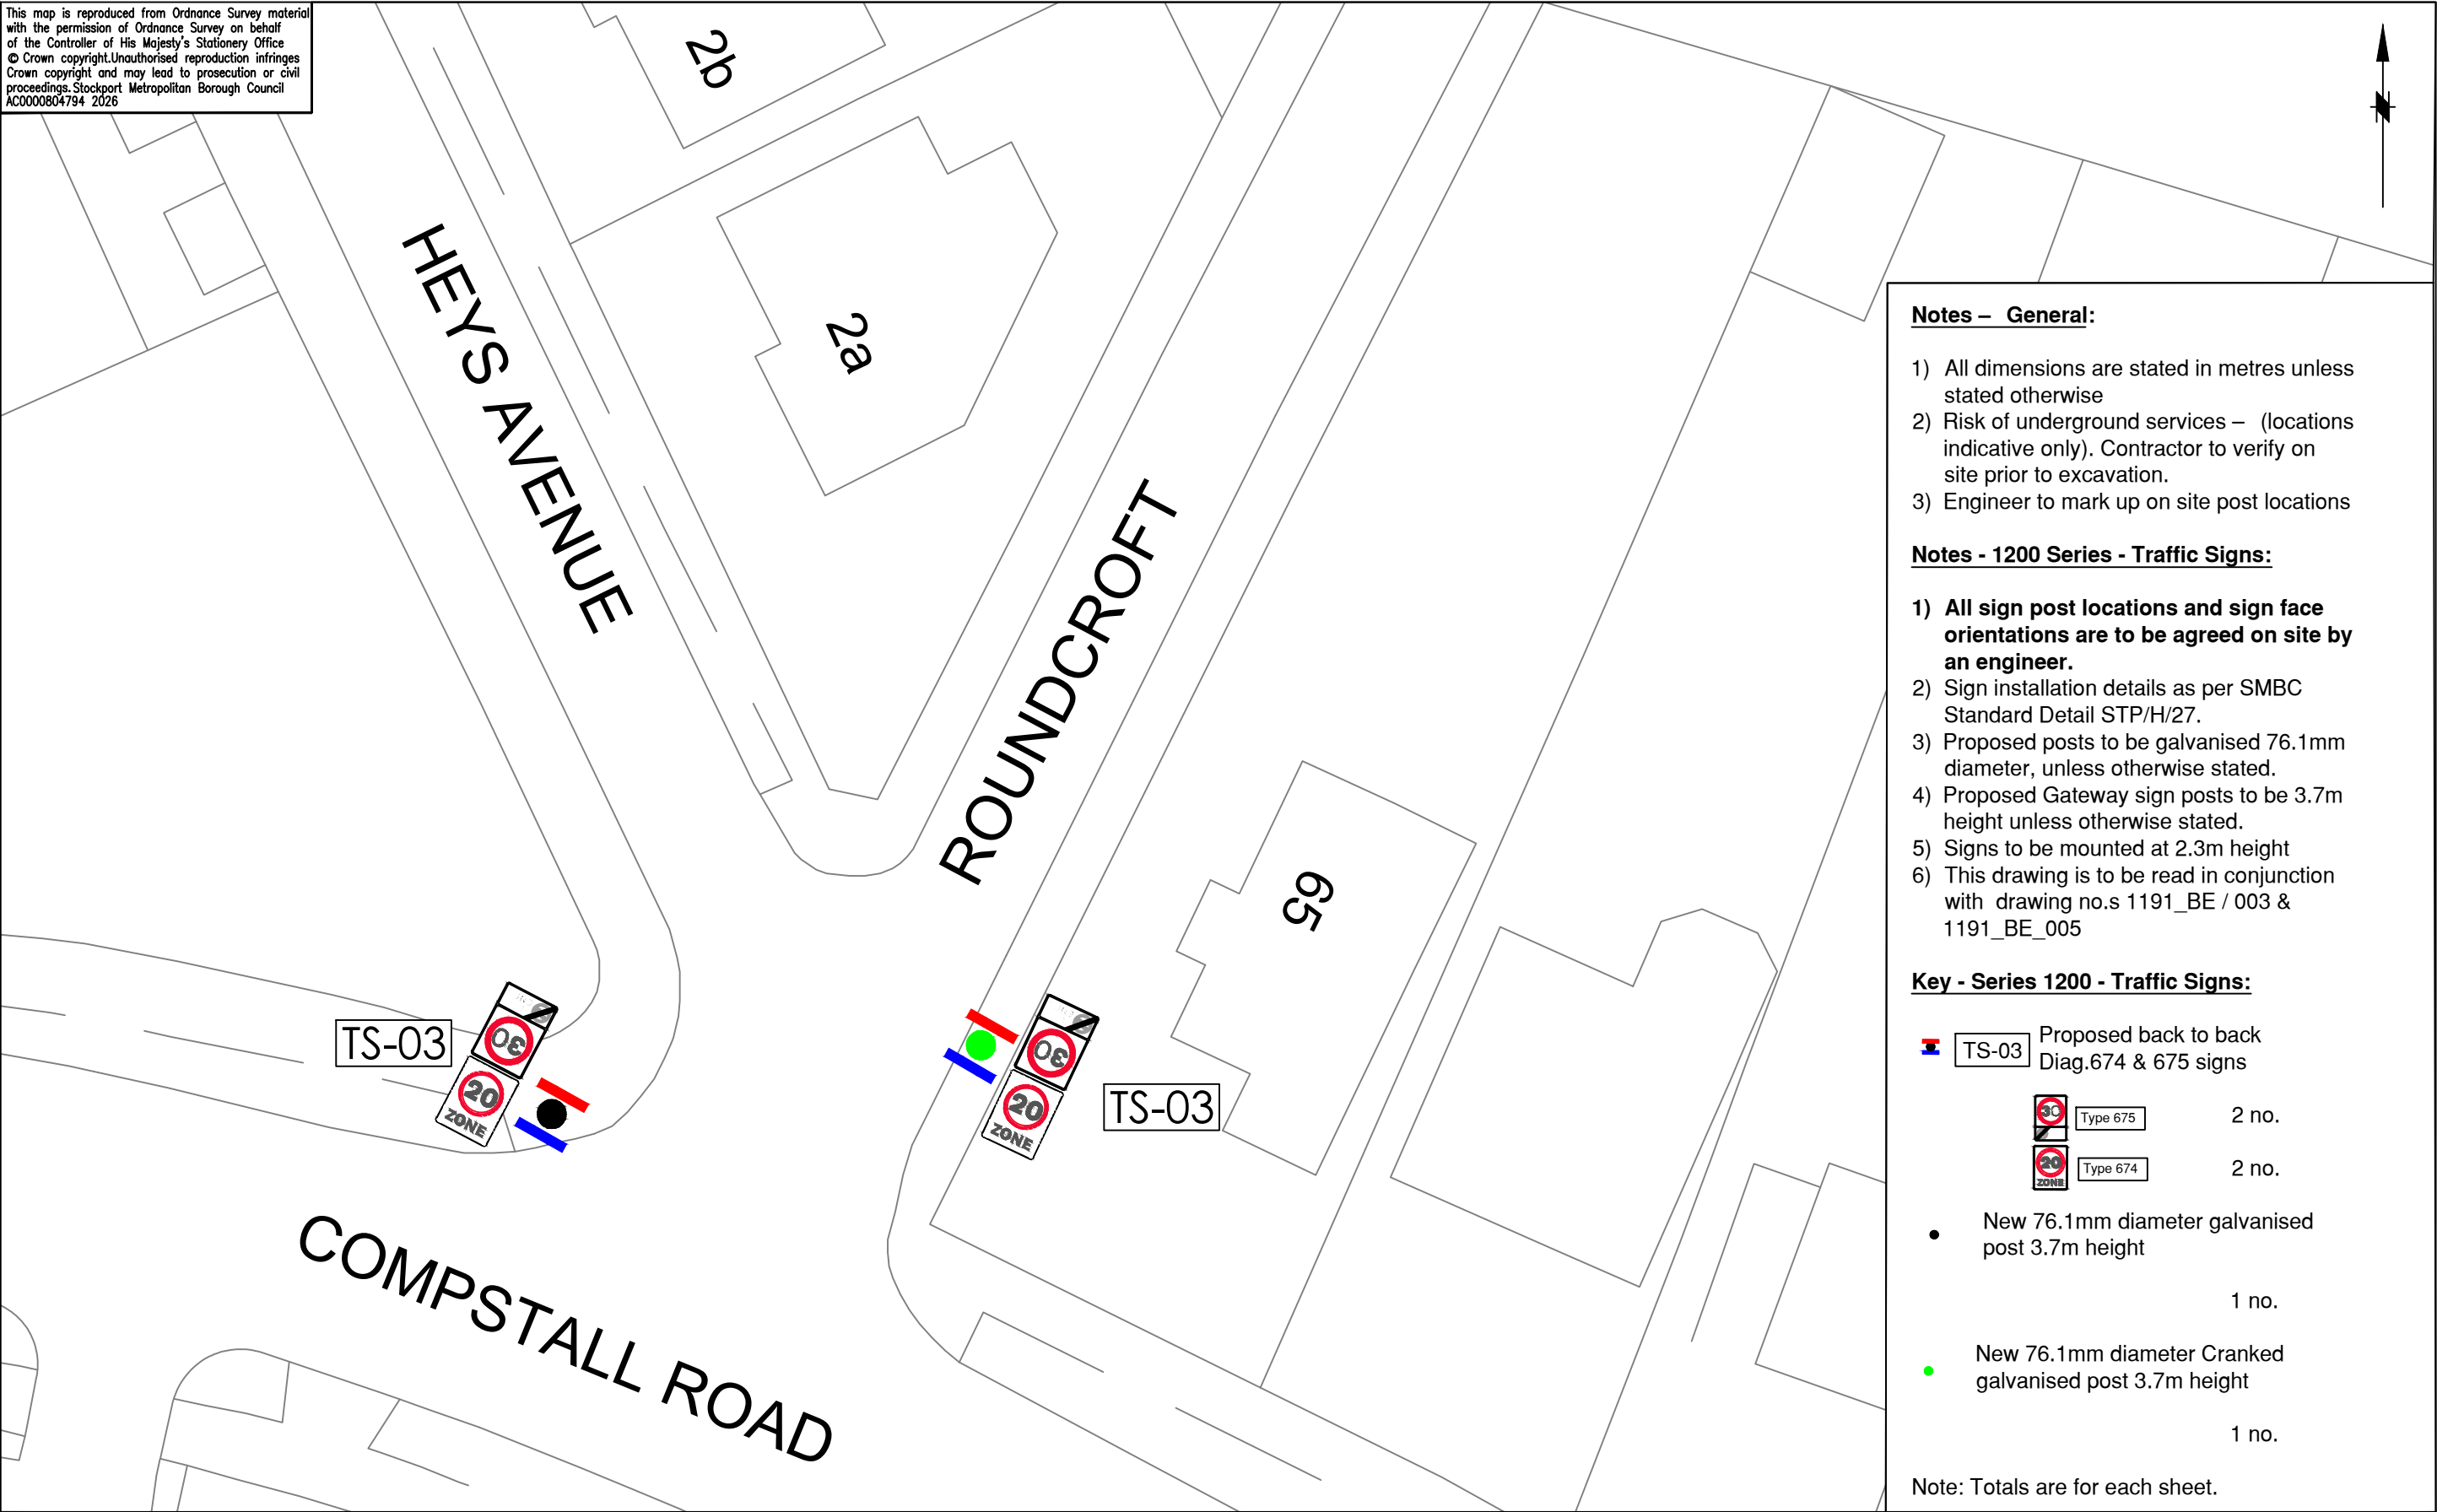

Notes – General:

- 1) All dimensions are stated in metres unless stated otherwise
- 2) Risk of underground services – (locations indicative only). Contractor to verify on site prior to excavation.
- 3) Engineer to mark up on site post locations

Notes - 1200 Series - Traffic Signs:

- 1) **All sign post locations and sign face orientations are to be agreed on site by an engineer.**
- 2) Sign installation details as per SMBC Standard Detail STP/H/27.
- 3) Proposed posts to be galvanised 76.1mm diameter, unless otherwise stated.
- 4) Proposed Gateway sign posts to be 3.7m height unless otherwise stated.
- 5) Signs to be mounted at 2.3m height
- 6) This drawing is to be read in conjunction with drawing no.s 1191_BE / 003 & 1191_BE_005

Key - Series 1200 - Traffic Signs:

-  TS-03 Proposed back to back Diag.674 & 675 signs
-  Type 675 2 no.
-  Type 674 2 no.
-  New 76.1mm diameter galvanised post 3.7m height 1 no.
-  New 76.1mm diameter Cranked galvanised post 3.7m height 1 no.

Note: Totals are for each sheet.



STOCKPORT
METROPOLITAN BOROUGH COUNCIL
HIGHWAYS AND TRANSPORTATION
STOPFORD HOUSE
STOCKPORT SK1 3XE

AMENDMENTS

DRAWN	CHECKED	DATE	No	AMENDMENT
XX	XX	XX.XX.XX	A	XX

JOB TITLE

BIRCHVALE ESTATE, ROMILEY

DRAWING TITLE

Proposed Gateway Signs - Layout 6

Drawn	Engineer	Checked	Approved
GK	GK	AL	SL
Date	Date	Date	Date
15.06.26	15.06.26	20.06.26	20.06.26
Scale			
1:250@A3			
Drawing No.			Revision
1191 / BE / 003.6			