


This map is reproduced from Ordnance Survey material with the permission of Ordnance Survey on behalf of the Controller of His Majesty's Stationery Office
© Crown copyright. Unauthorised reproduction infringes Crown copyright and may lead to prosecution or civil proceedings. Stockport Metropolitan Borough Council
AC0000804794 2026

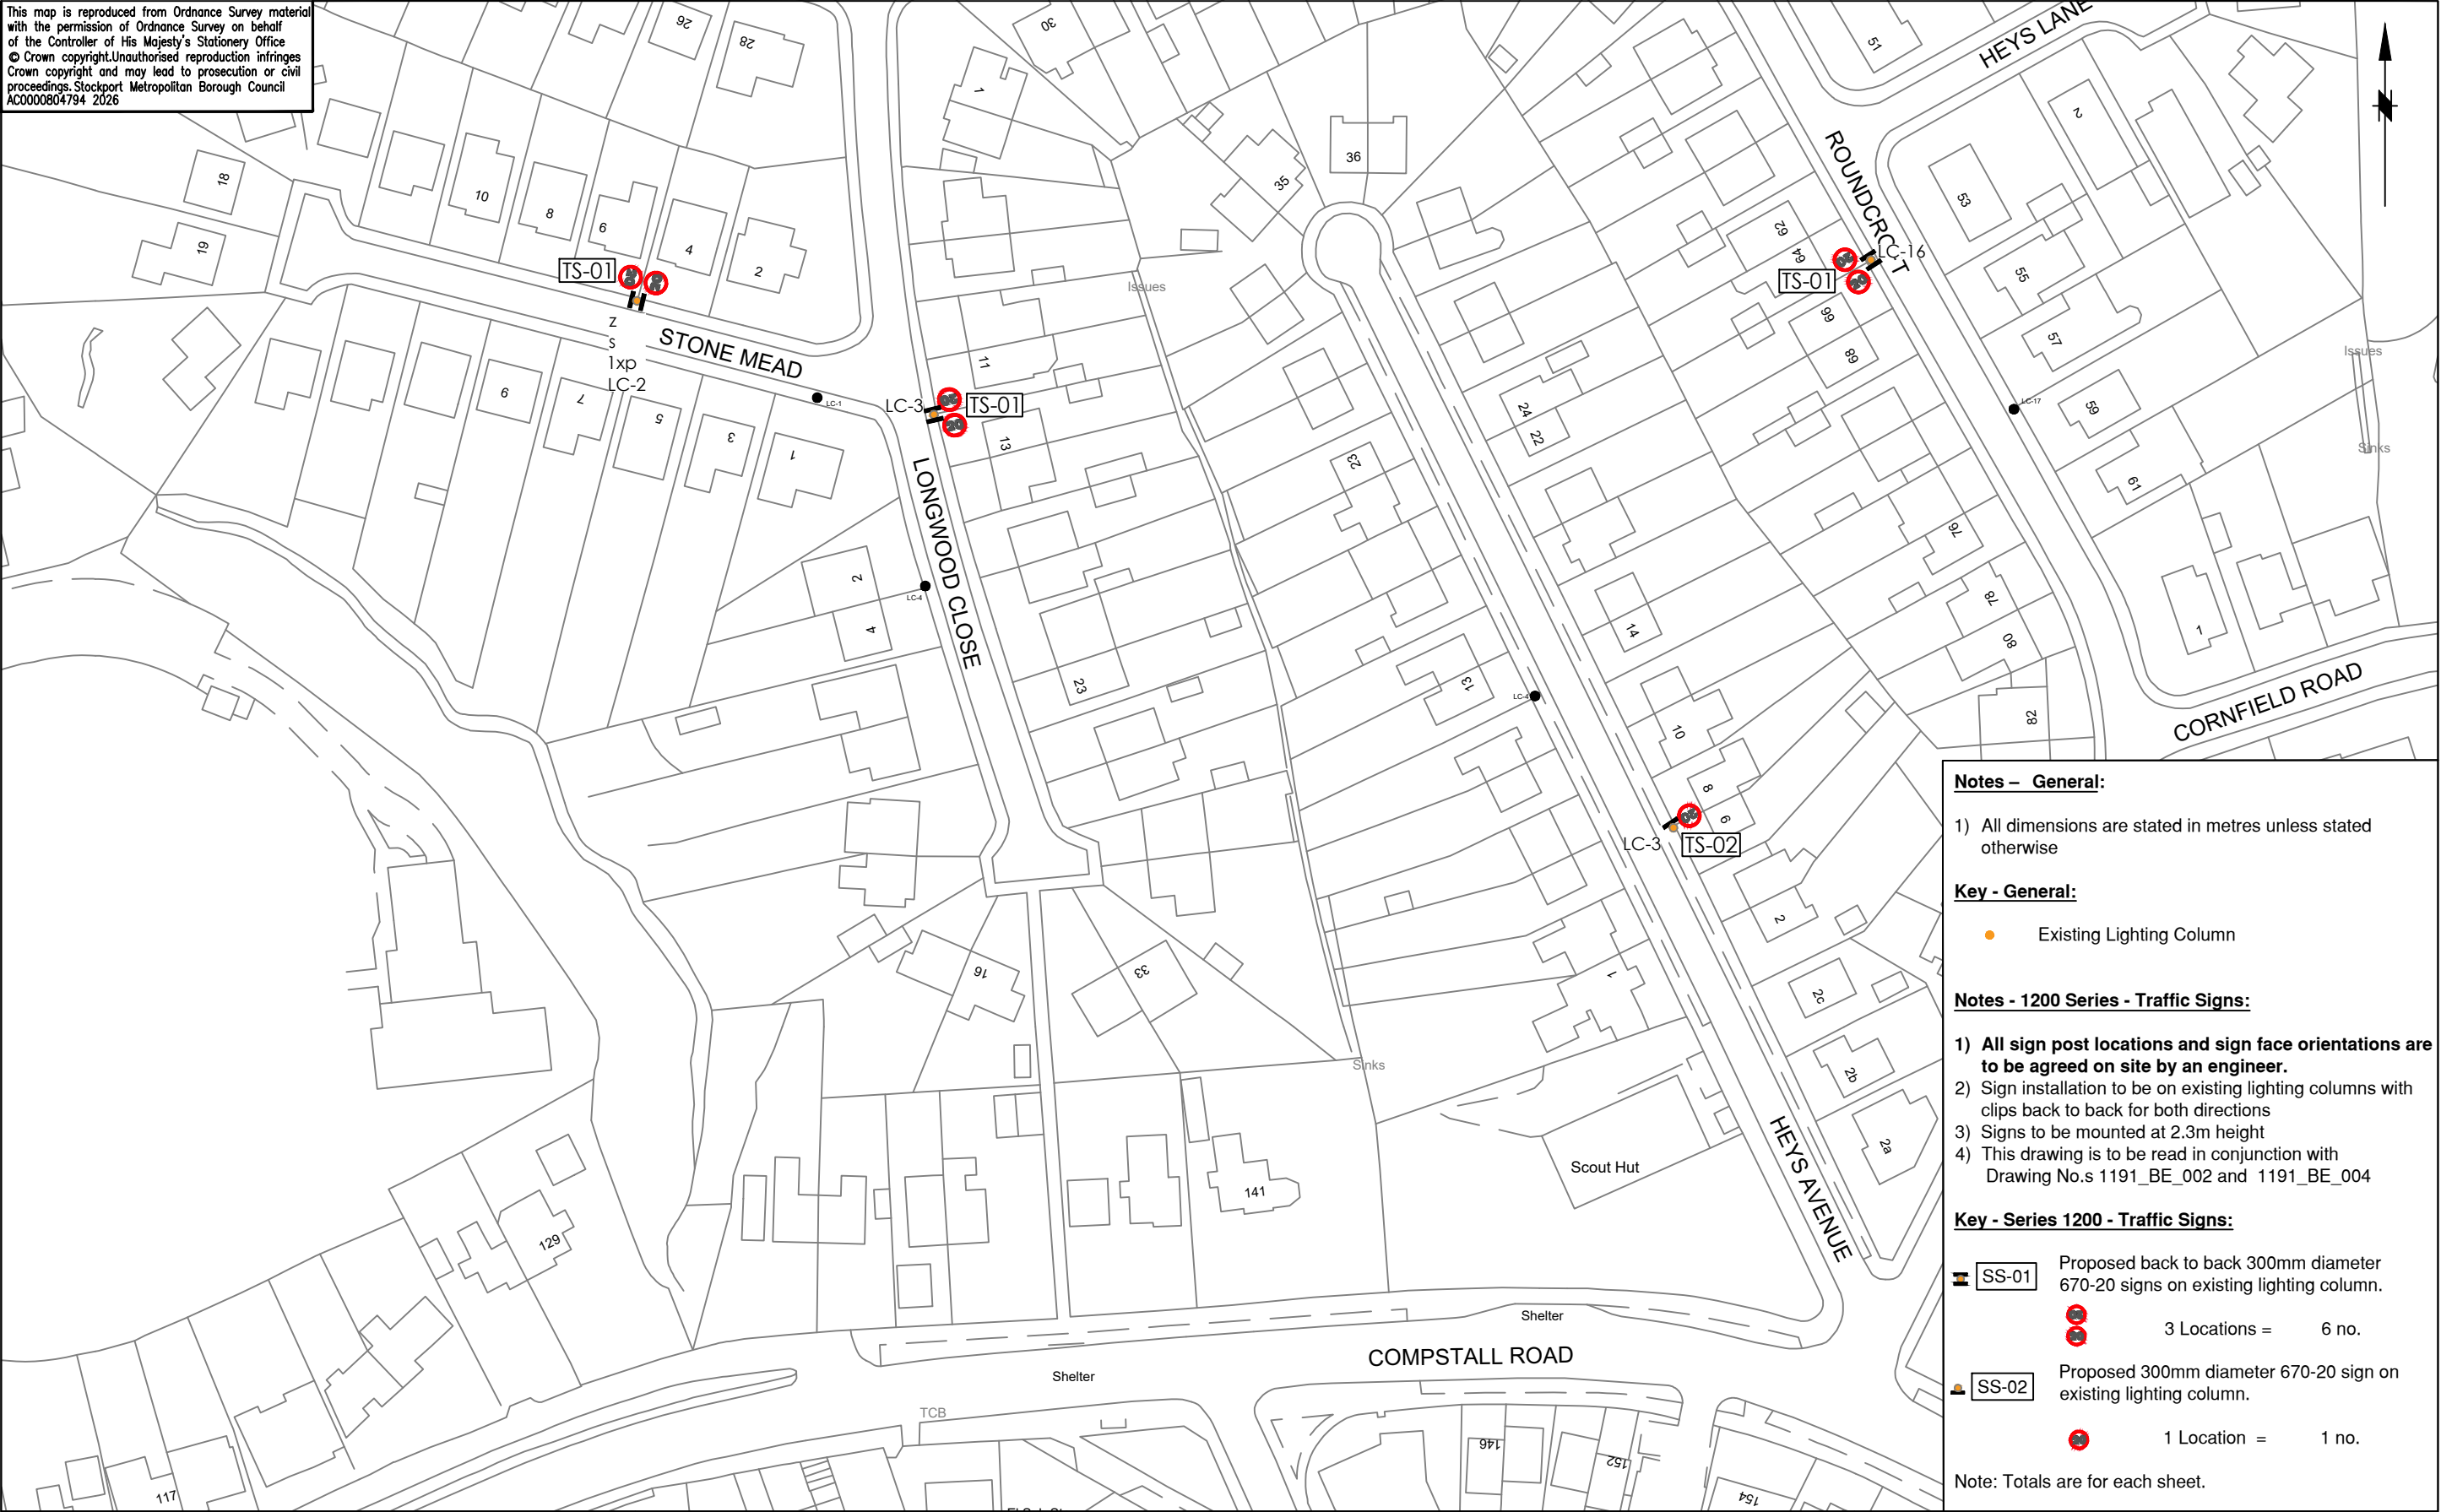

Notes – General:

- 1) All dimensions are stated in metres unless stated otherwise

Key - General:

- Existing Lighting Column

Notes - 1200 Series - Traffic Signs:

- 1) All sign post locations and sign face orientations are to be agreed on site by an engineer.
2) Sign installation to be on existing lighting columns with clips back to back for both directions
3) Signs to be mounted at 2.3m height
4) This drawing is to be read in conjunction with Drawing No.s 1191_BE_002 and 1191_BE_004

Key - Series 1200 - Traffic Signs:

-  **SS-01** Proposed back to back 300mm diameter 670-20 signs on existing lighting column.
 3 Locations = 6 no.
 **SS-02** Proposed 300mm diameter 670-20 sign on existing lighting column.
 1 Location = 1 no.

Note: Totals are for each sheet.



STOCKPORT
METROPOLITAN BOROUGH COUNCIL
HIGHWAYS AND TRANSPORTATION
STOPFORD HOUSE
STOCKPORT SK1 3XE

AMENDMENTS

DRAWN	CHECKED	DATE	No	AMENDMENT
XX	XX	XX.XX.XX	A	XX

JOB TITLE

BIRCHVALE ESTATE, ROMILEY

DRAWING TITLE

Proposed Repeater Signs - Layout 5

Drawn GK	Engineer GK	Checked AL	Approved SL
Date 15.06.26	Date 15.06.26	Date 20.06.26	Date 20.06.26
Scale 1:1000@A3			
Drawing No. 1191 / BE / 004.5			Revision