


This map is reproduced from Ordnance Survey material with the permission of Ordnance Survey on behalf of the Controller of His Majesty's Stationery Office
© Crown copyright. Unauthorised reproduction infringes Crown copyright and may lead to prosecution or civil proceedings. Stockport Metropolitan Borough Council
AC0000804794 2026

BARLOW FOLD ROAD

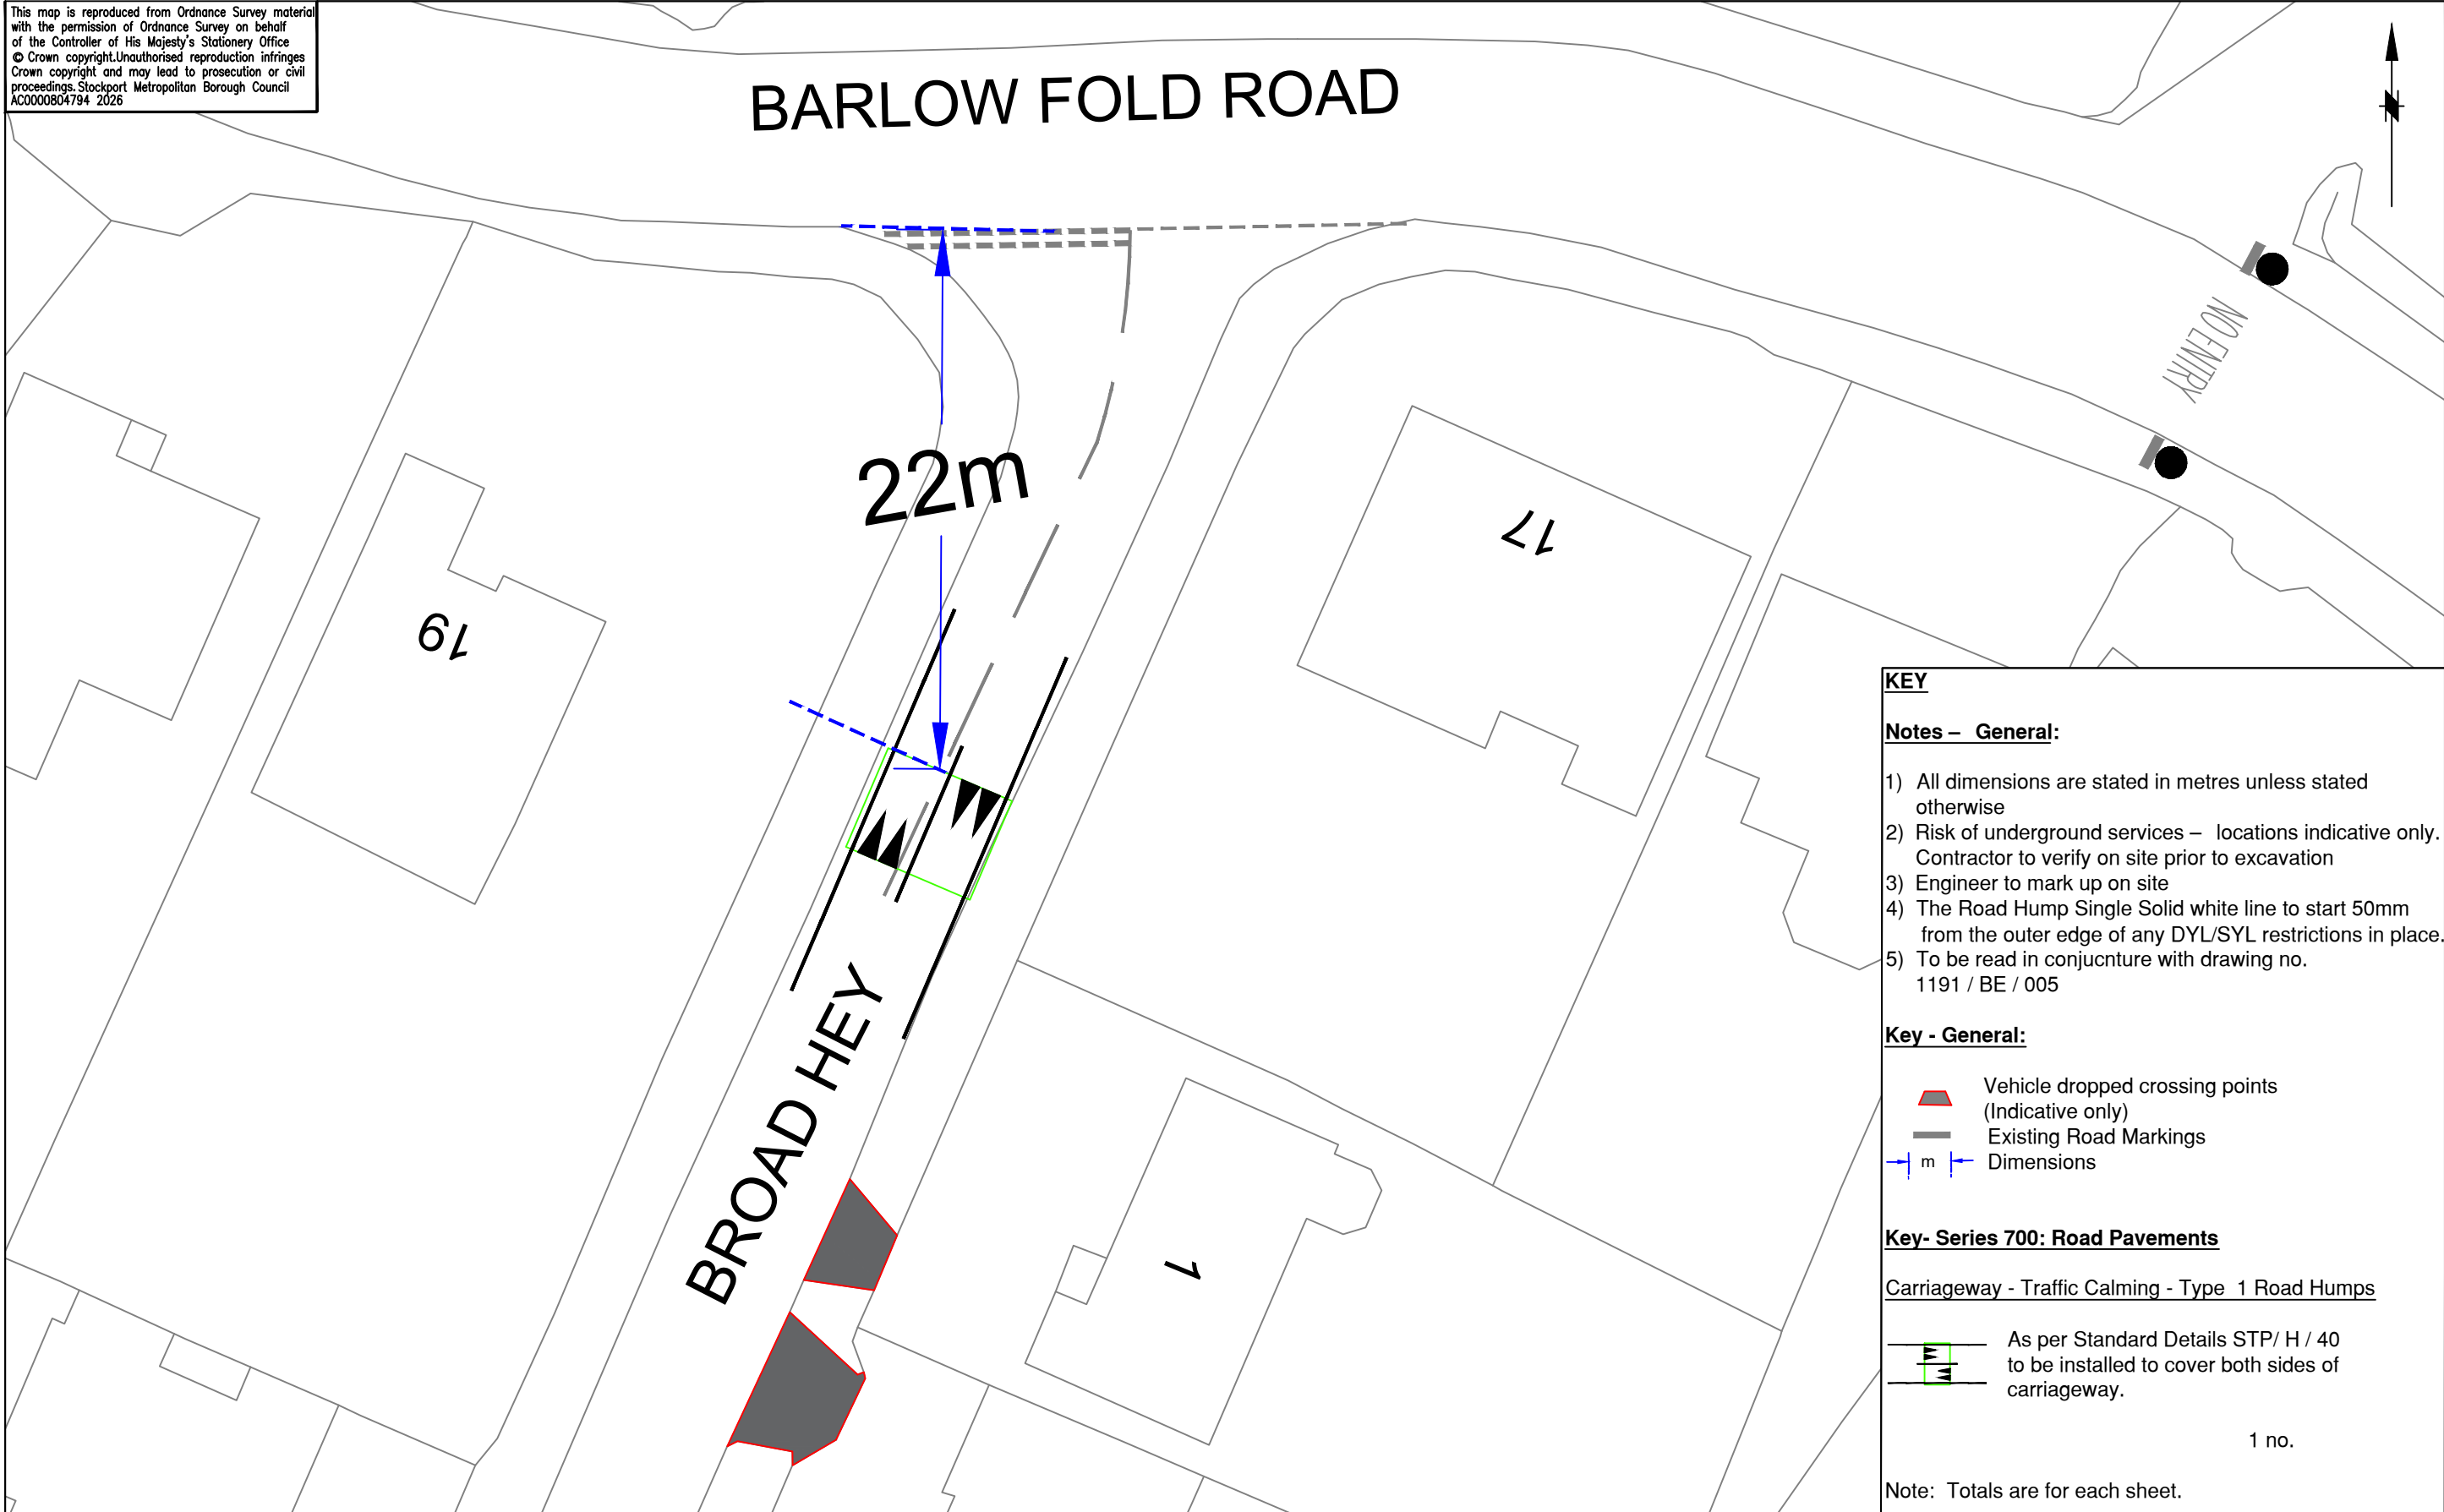

KEY

Notes – General:

- 1) All dimensions are stated in metres unless stated otherwise
- 2) Risk of underground services – locations indicative only. Contractor to verify on site prior to excavation
- 3) Engineer to mark up on site
- 4) The Road Hump Single Solid white line to start 50mm from the outer edge of any DYL/SYL restrictions in place.
- 5) To be read in conjuncture with drawing no. 1191 / BE / 005

Key - General:

- Vehicle dropped crossing points (Indicative only)
- Existing Road Markings
- Dimensions

Key- Series 700: Road Pavements

Carriageway - Traffic Calming - Type 1 Road Humps

As per Standard Details STP/ H / 40 to be installed to cover both sides of carriageway.

1 no.

Note: Totals are for each sheet.

STOCKPORT
METROPOLITAN BOROUGH COUNCIL
HIGHWAYS AND TRANSPORTATION
STOPFORD HOUSE
STOCKPORT SK1 3XE

AMENDMENTS				
DRAWN	CHECKED	DATE	No	AMENDMENT
XX	XX	XX.XX.XX	A	XX

JOB TITLE
Birchvale Drive Estate, Romiley
DRAWING TITLE
Porposed Road Humps - layout 1

Drawn	Engineer	Checked	Approved
GK	GK	AL	SL
Date	Date	Date	Date
09.06.26	09.06.26	20.06.26	20.06.26
Scale			
1:250@A3			
Drawing No.			Revision
1191 / BE / 005.1			