


This map is reproduced from Ordnance Survey material with the permission of Ordnance Survey on behalf of the Controller of His Majesty's Stationary Office  
© Crown copyright. Unauthorised reproduction infringes Crown copyright and may lead to prosecution or civil proceedings. Stockport Metropolitan Borough Council  
AC0000804794 2026

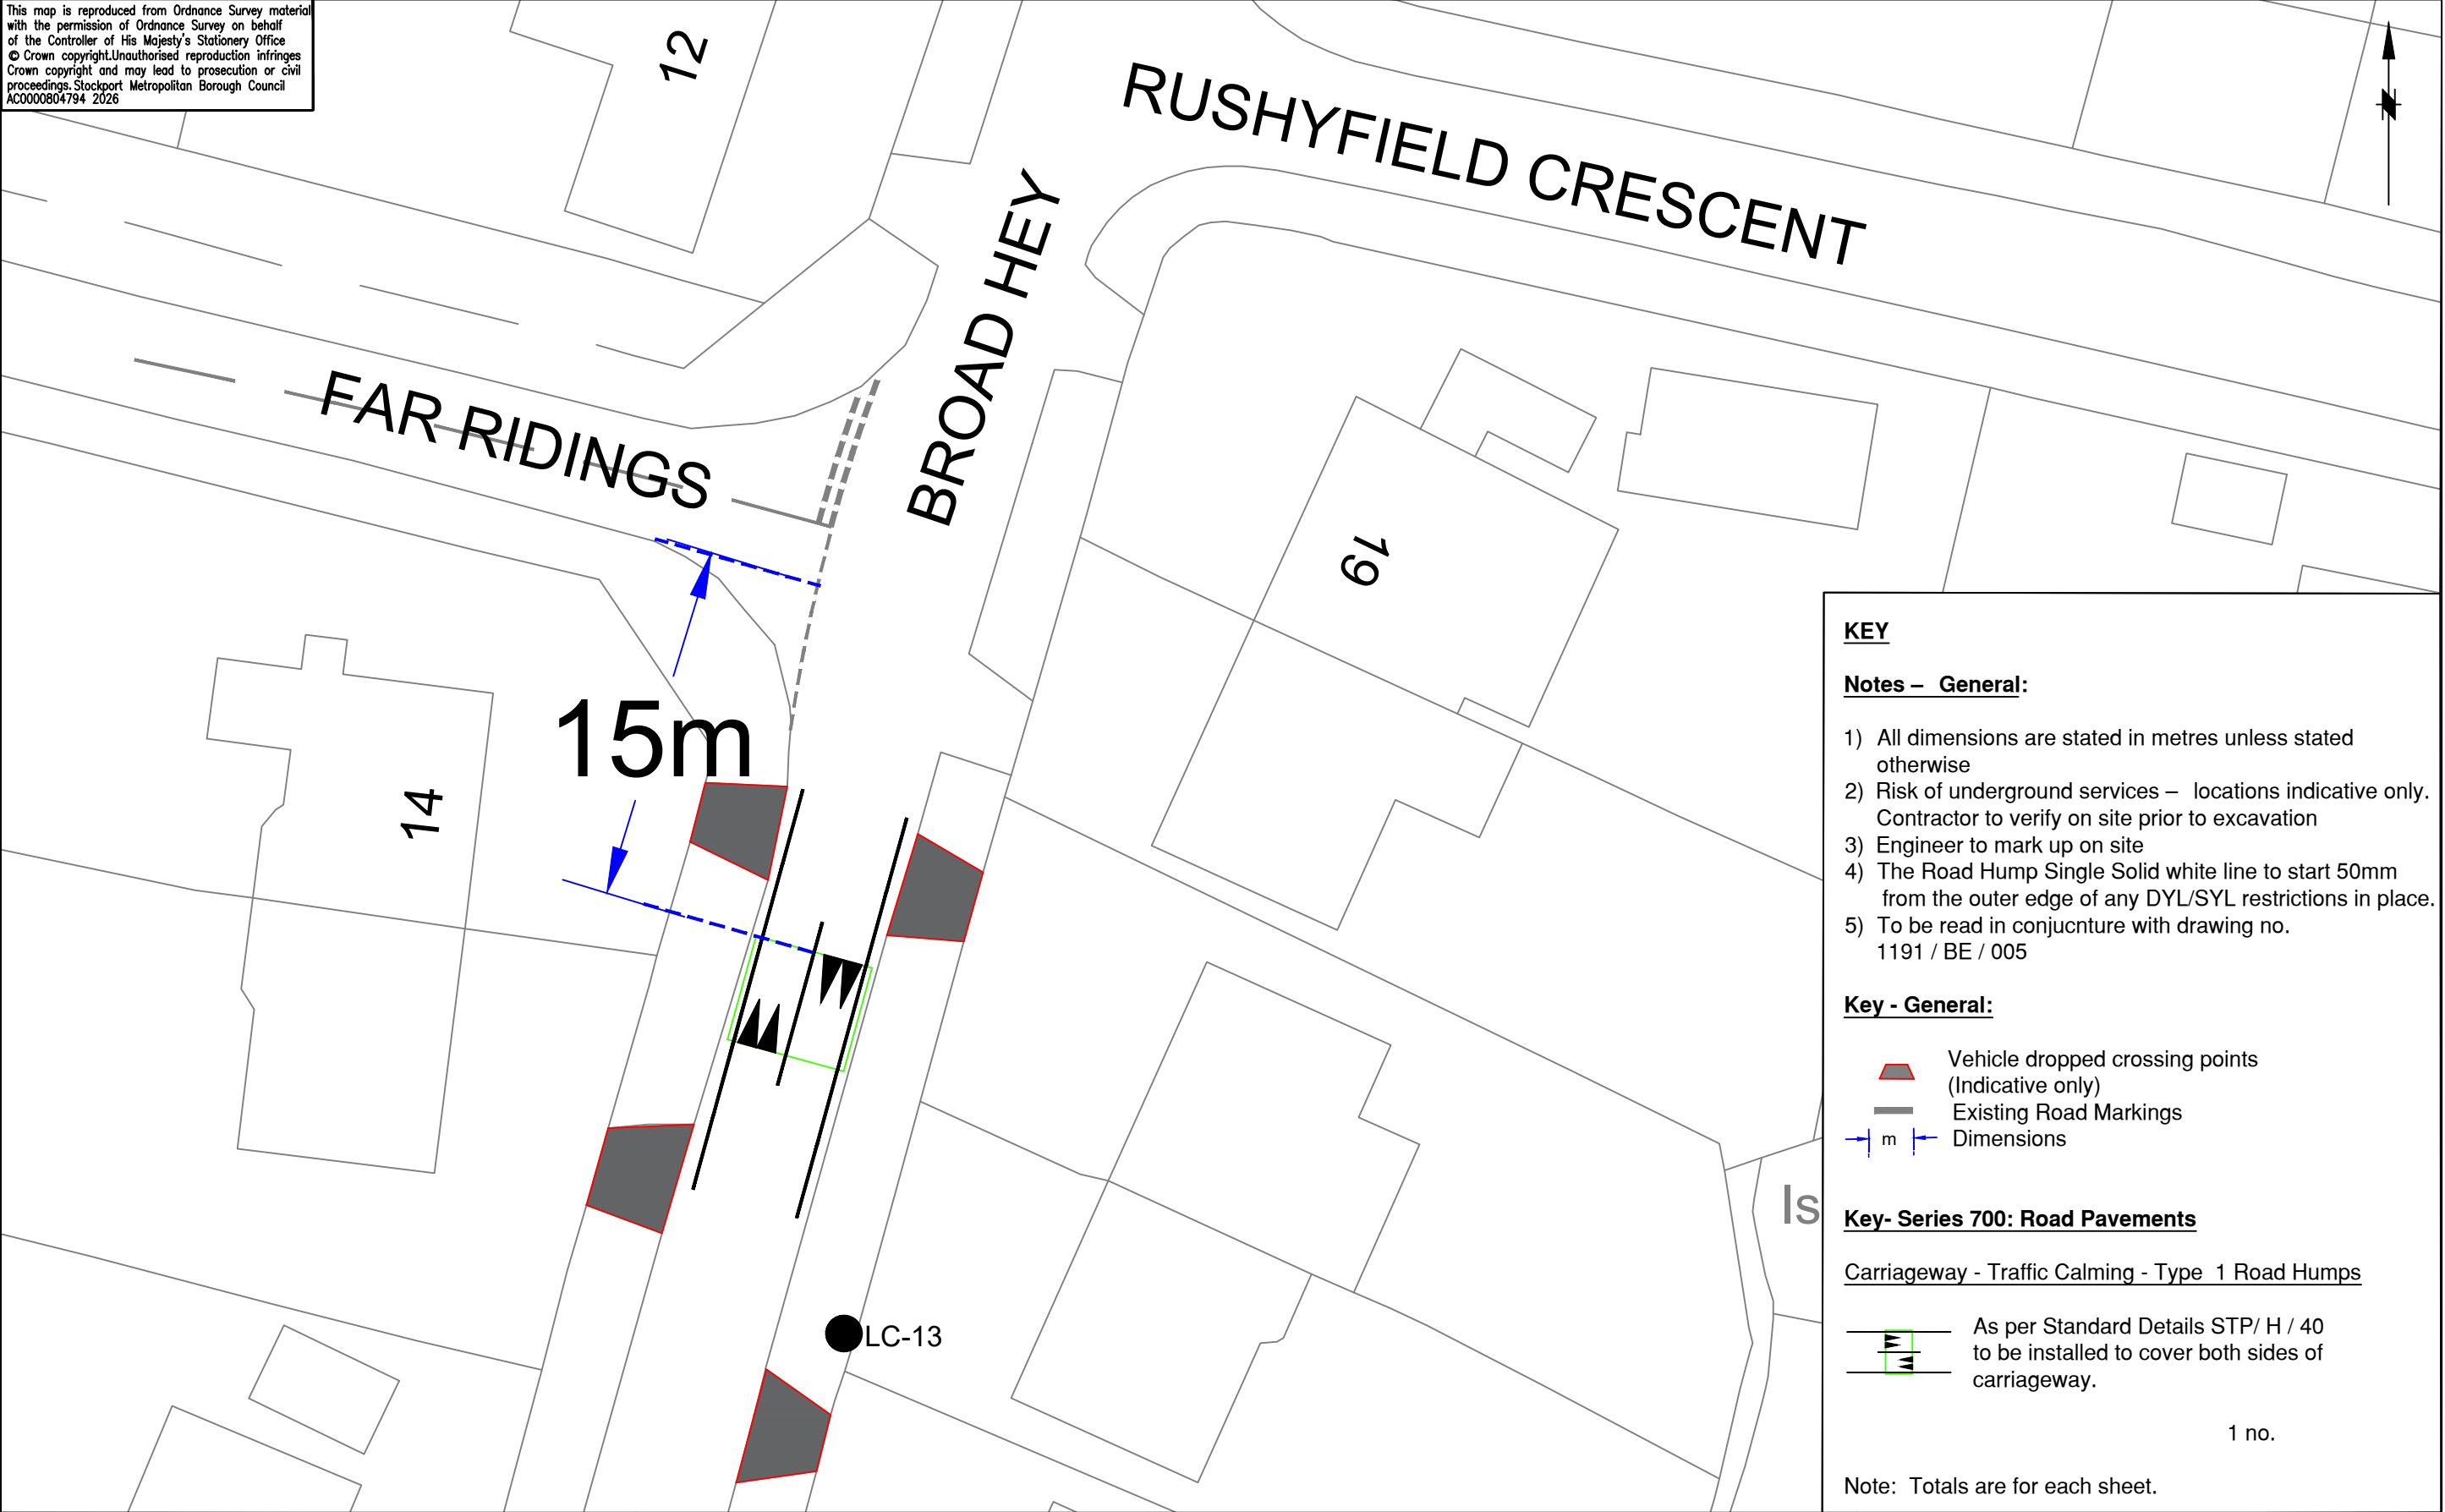

**STOCKPORT**  
METROPOLITAN BOROUGH COUNCIL  
HIGHWAYS AND TRANSPORTATION  
STOPFORD HOUSE  
STOCKPORT SK1 3XE

| AMENDMENTS |         |          |    |           |
|------------|---------|----------|----|-----------|
| DRAWN      | CHECKED | DATE     | No | AMENDMENT |
| XX         | XX      | XX.XX.XX | A  | XX        |

| JOB TITLE                       |
|---------------------------------|
| Birchvale Drive Estate, Romiley |
| DRAWING TITLE                   |
| Proposed Road Humps - layout 2  |

| Drawn             | Engineer      | Checked       | Approved      |
|-------------------|---------------|---------------|---------------|
| GK                | GK            | AL            | SL            |
| Date 09.06.26     | Date 09.06.26 | Date 20.06.26 | Date 20.06.26 |
| Scale             |               |               |               |
| 1:250@A3          |               |               |               |
| Drawing No.       |               |               | Revision      |
| 1191 / BE / 005.2 |               |               |               |