


This map is reproduced from Ordnance Survey material with the permission of Ordnance Survey on behalf of the Controller of His Majesty's Stationery Office © Crown copyright. Unauthorised reproduction infringes Crown copyright and may lead to prosecution or civil proceedings. Stockport Metropolitan Borough Council AC0000804794 2026

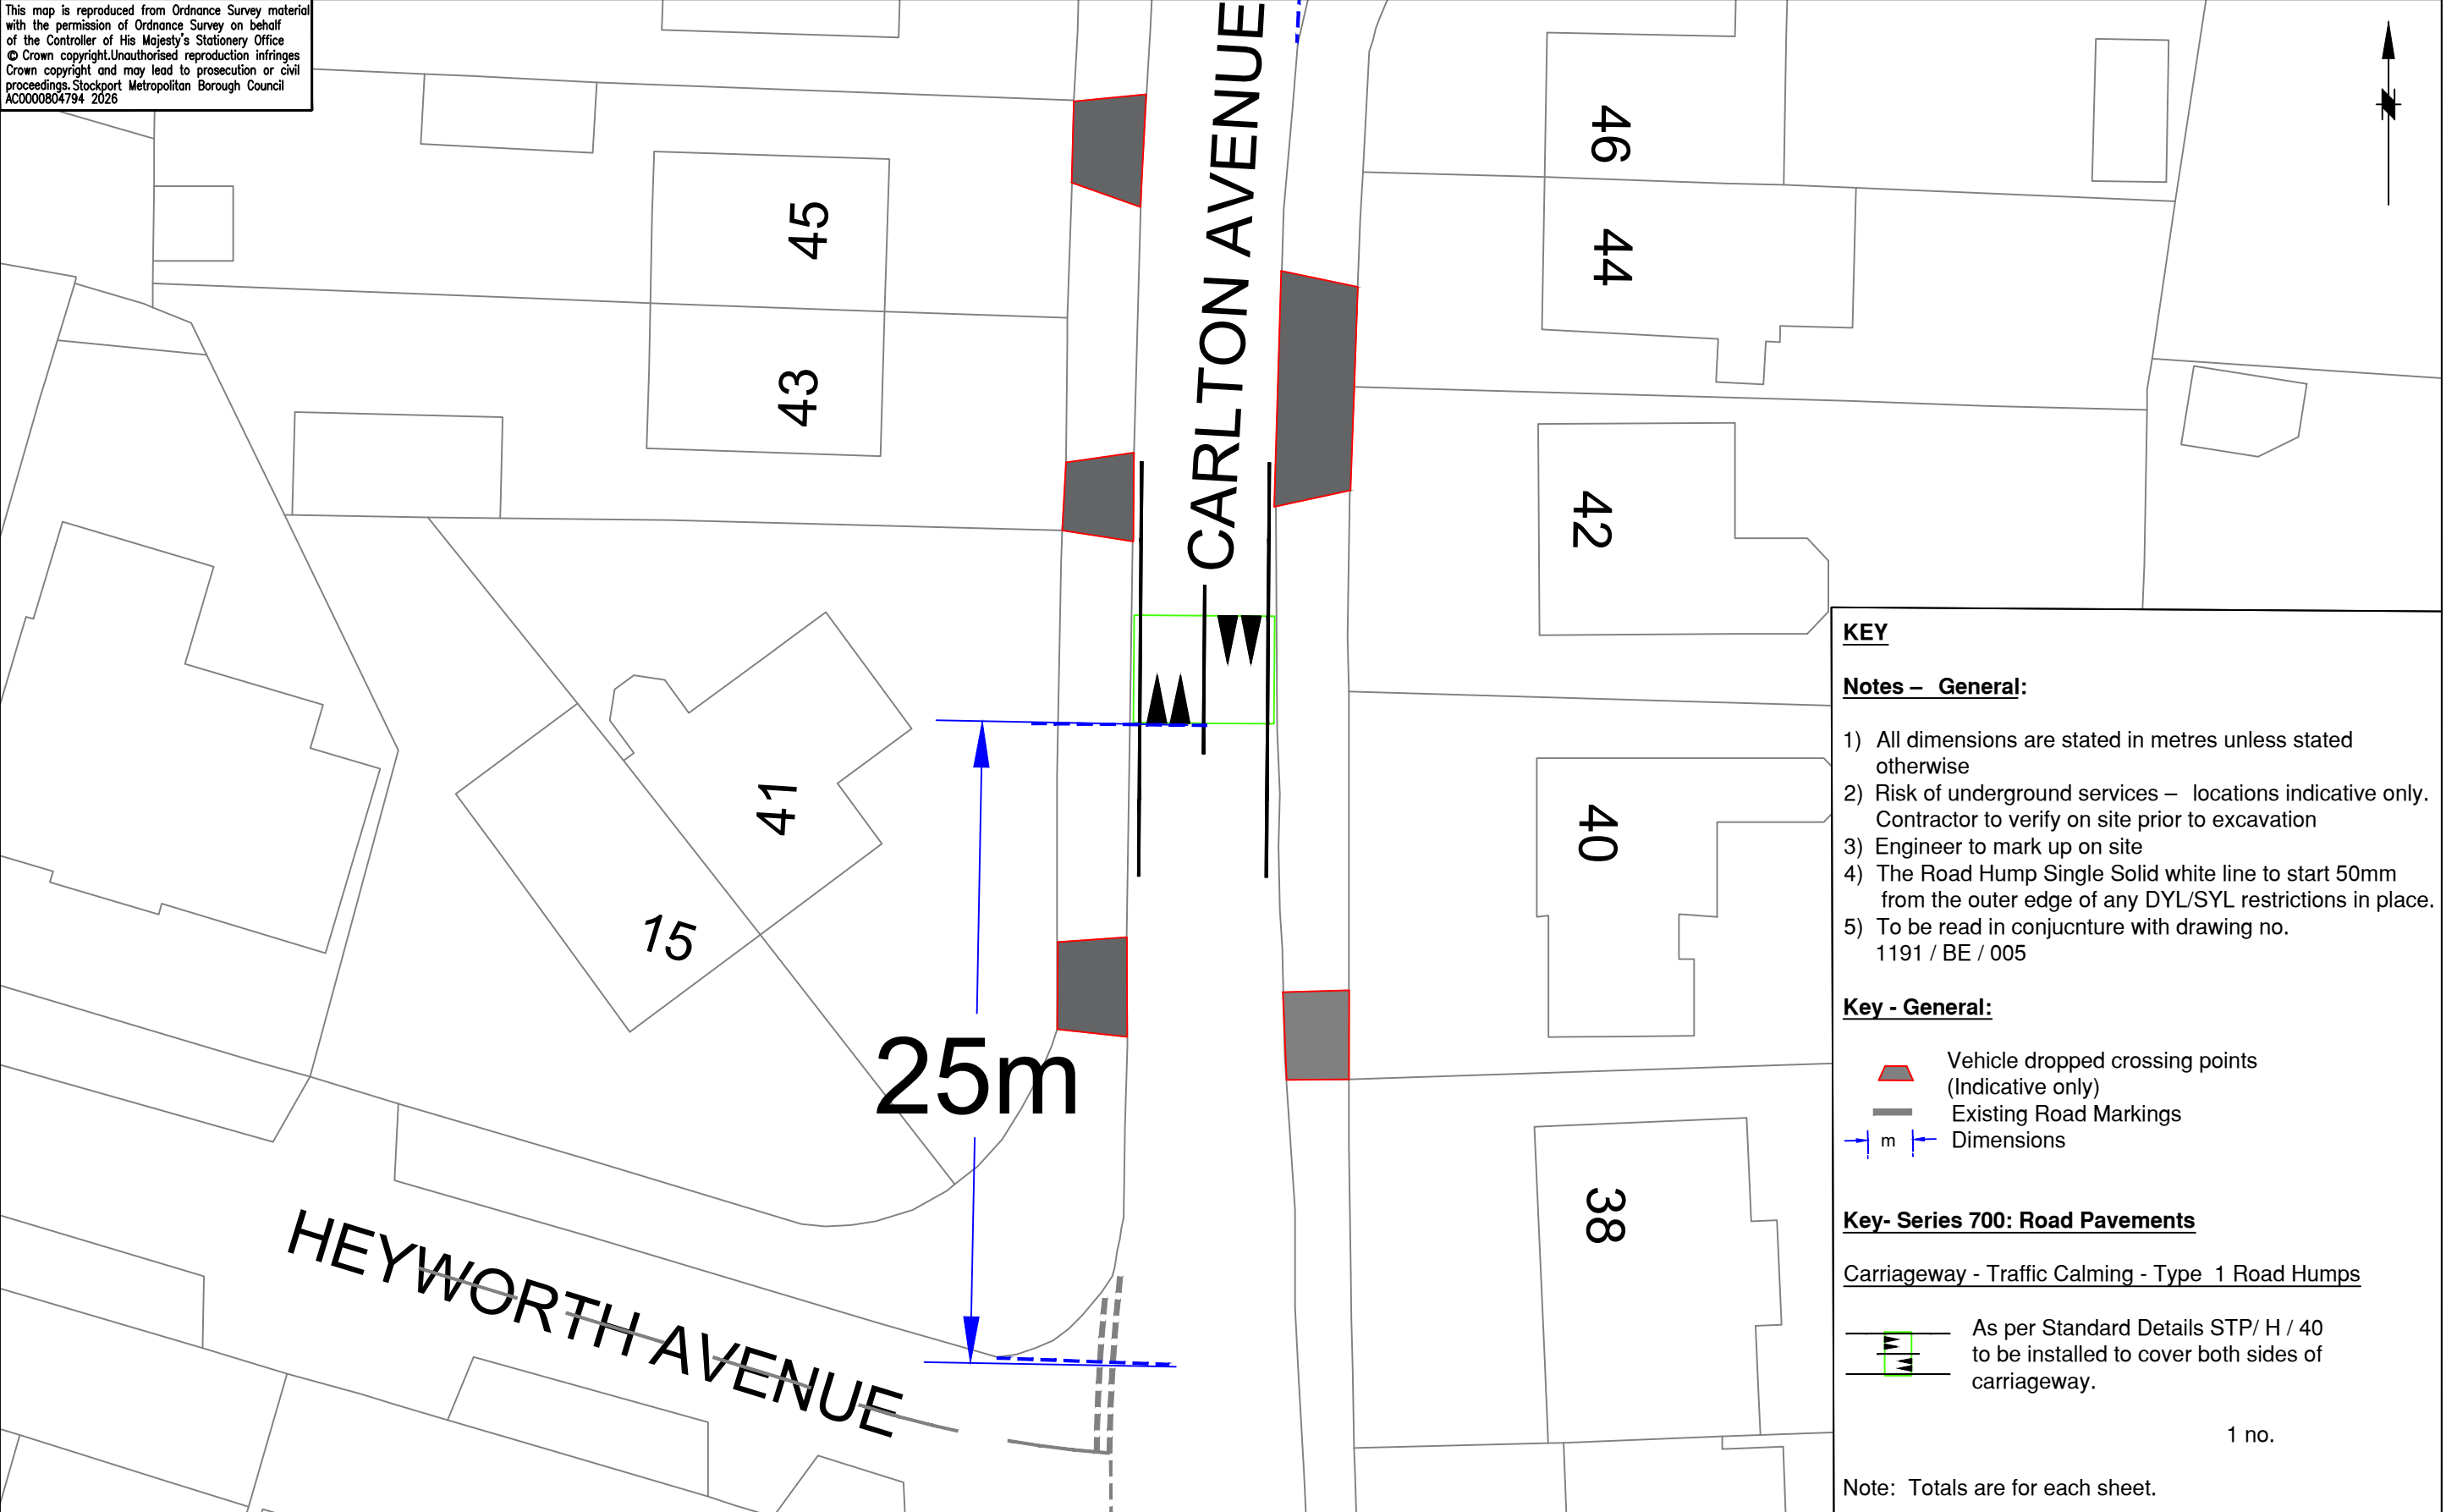

KEY

Notes – General:

- 1) All dimensions are stated in metres unless stated otherwise
- 2) Risk of underground services – locations indicative only. Contractor to verify on site prior to excavation
- 3) Engineer to mark up on site
- 4) The Road Hump Single Solid white line to start 50mm from the outer edge of any DYL/SYL restrictions in place.
- 5) To be read in conjuncture with drawing no. 1191 / BE / 005

Key - General:

- Vehicle dropped crossing points (Indicative only)
- Existing Road Markings
- Dimensions

Key- Series 700: Road Pavements

Carriageway - Traffic Calming - Type 1 Road Humps

As per Standard Details STP/ H / 40 to be installed to cover both sides of carriageway.

1 no.

Note: Totals are for each sheet.

 STOCKPORT METROPOLITAN BOROUGH COUNCIL HIGHWAYS AND TRANSPORTATION STOPFORD HOUSE STOCKPORT SK1 3XE	AMENDMENTS					JOB TITLE									
	DRAWN	CHECKED	DATE	No	AMENDMENT	Birchvale Drive Estate, Romiley		Drawn	Engineer	Checked	Approved				
	XX	XX	XX.XX.XX	A	XX			GK	GK	AL	SL				
						DRAWING TITLE		Date	Date	Date	Date				
						Porposed Road Humps - Layout 3		09.06.26	09.06.26	20.06.26	20.06.26				
								Scale							
								1:250@A3							
								Drawing No. 1191 / BE / 005.3							
								Revision							