


This map is reproduced from Ordnance Survey material with the permission of Ordnance Survey on behalf of the Controller of His Majesty's Stationery Office
© Crown copyright. Unauthorised reproduction infringes Crown copyright and may lead to prosecution or civil proceedings. Stockport Metropolitan Borough Council
AC0000804794 2026

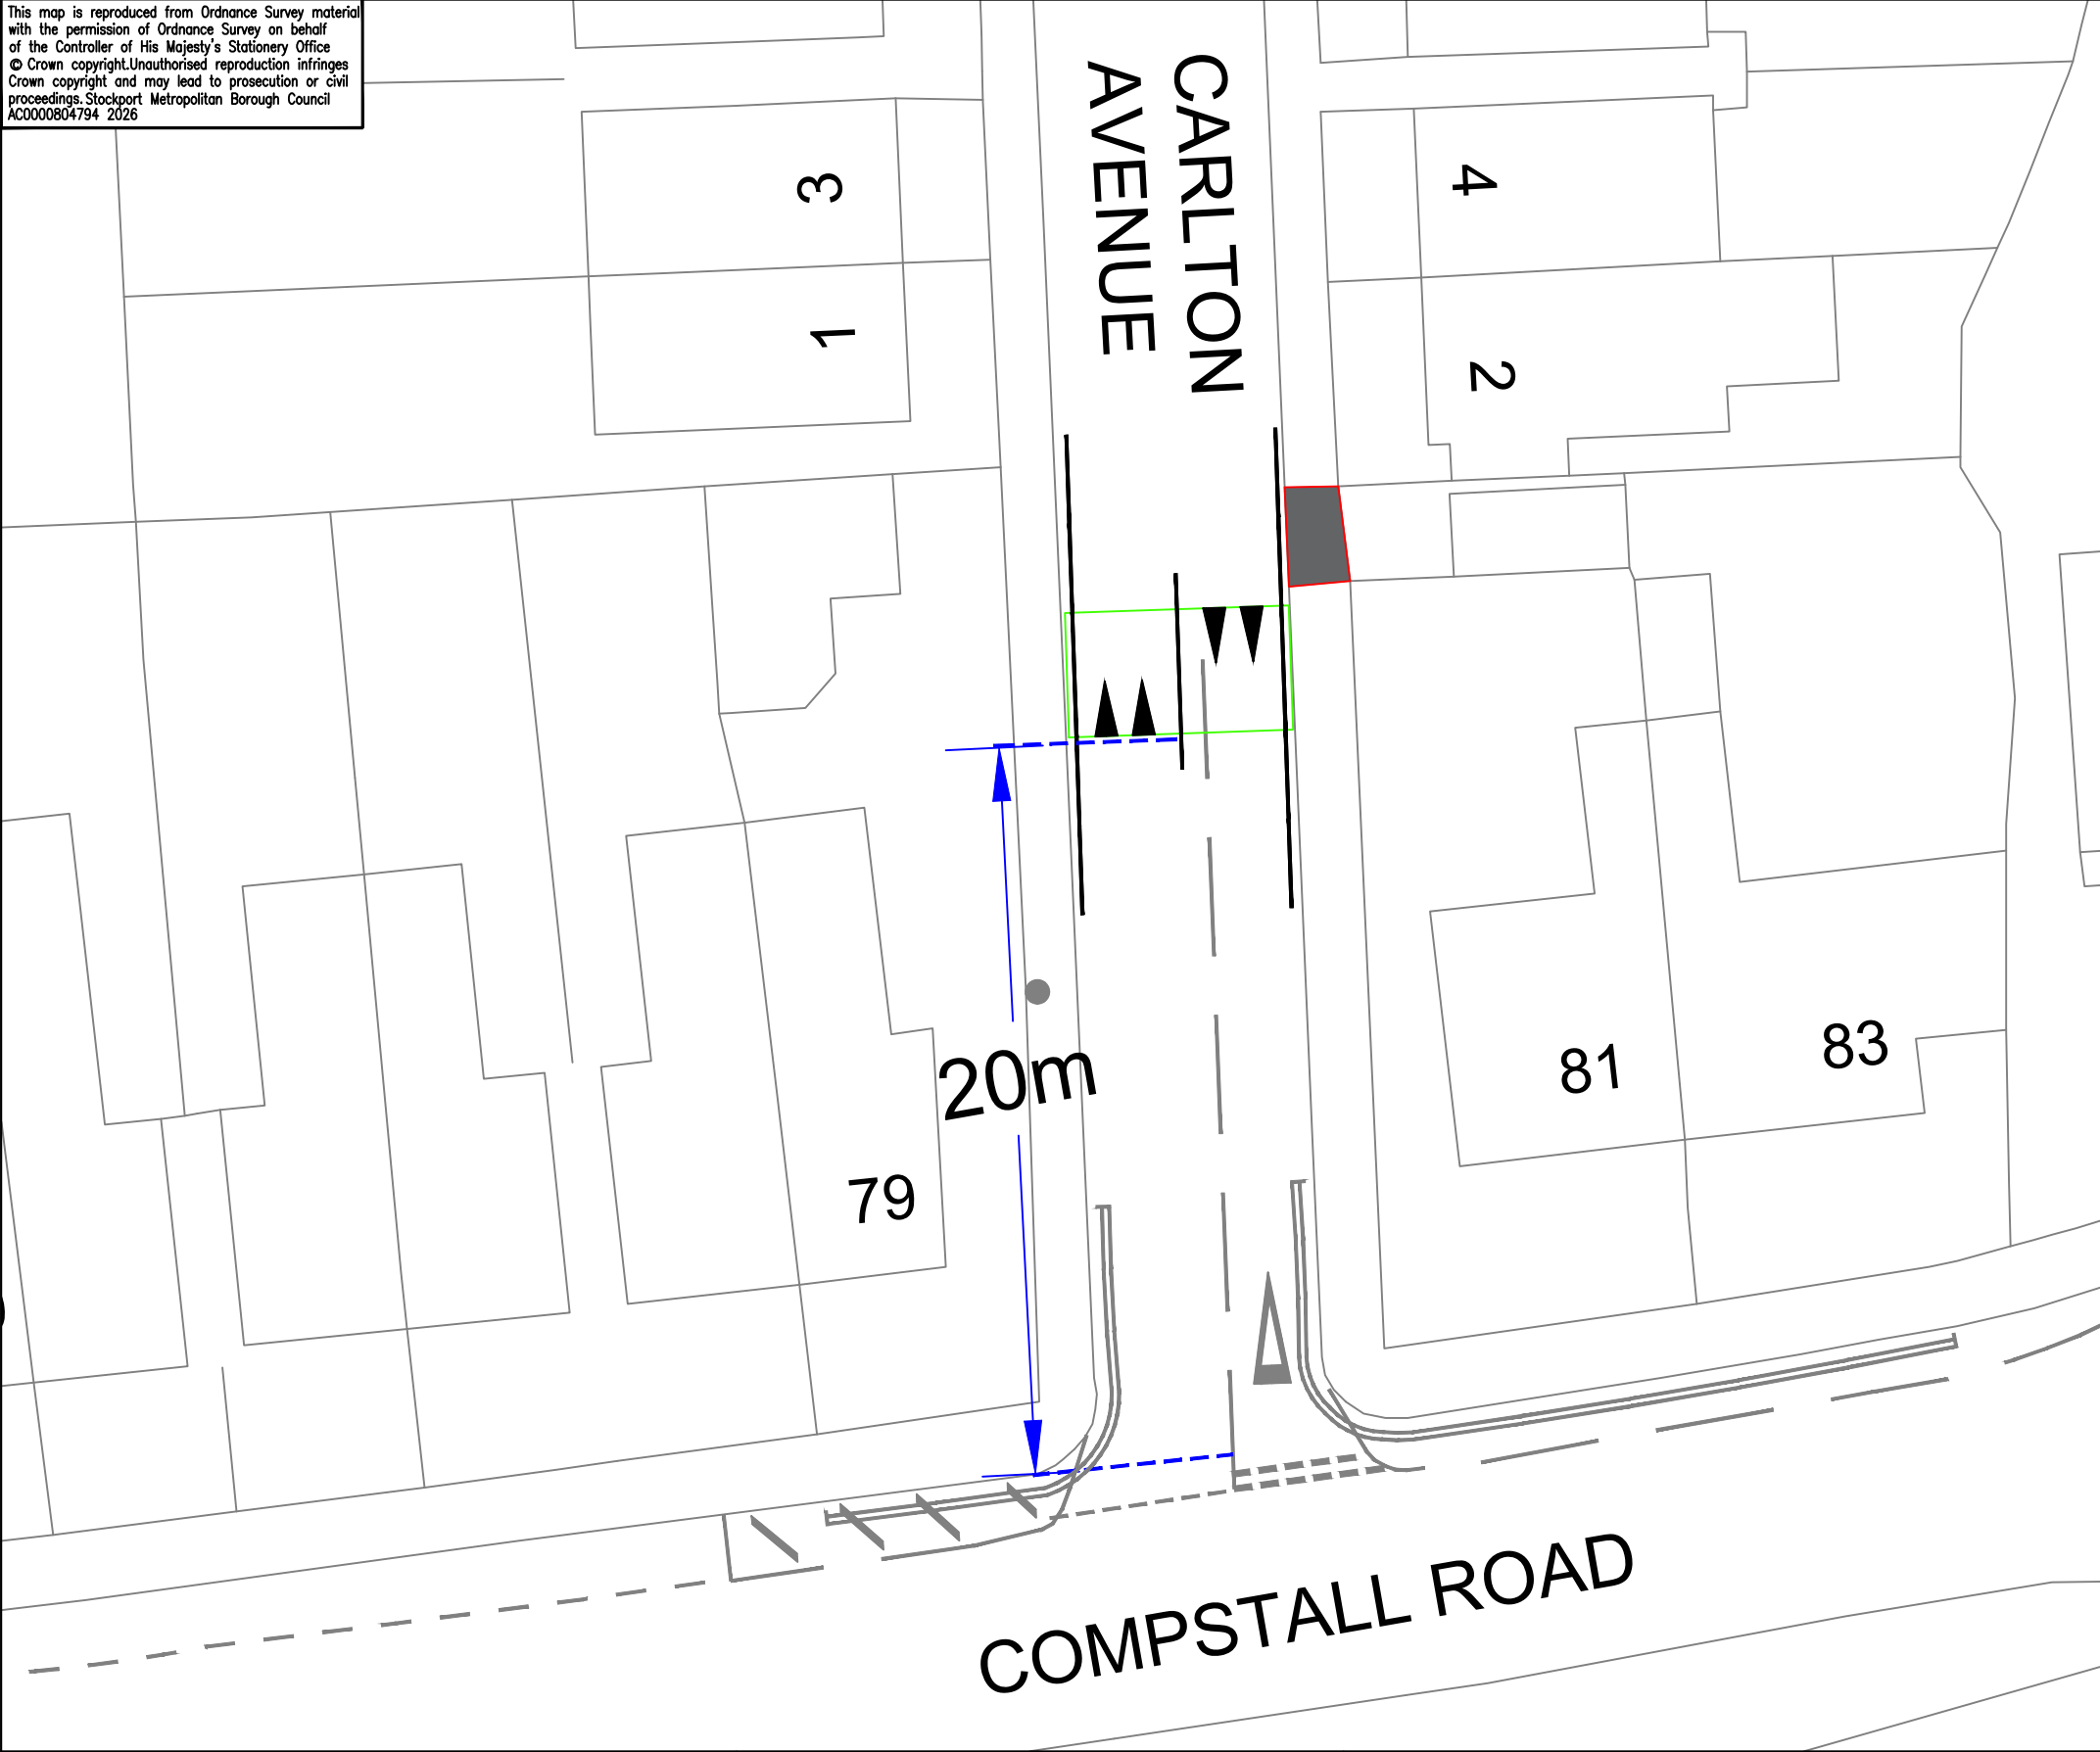


KEY

Notes – General:

- 1) All dimensions are stated in metres unless stated otherwise
- 2) Risk of underground services – locations indicative only. Contractor to verify on site prior to excavation
- 3) Engineer to mark up on site
- 4) The Road Hump Single Solid white line to start 50mm from the outer edge of any DYL/SYL restrictions in place.
- 5) To be read in conjuncture with drawing no. 1191 / BE / 005

Key - General:

 -  Vehicle dropped crossing points (Indicative only)
-  Existing Road Markings
-  Dimensions

Key- Series 700: Road Pavements

Carriageway - Traffic Calming - Type 1 Road Humps

-  As per Standard Details STP/ H / 40 to be installed to cover both sides of carriageway.

1 no.

Note: Totals are for each sheet.



STOCKPORT
METROPOLITAN BOROUGH COUNCIL
HIGHWAYS AND TRANSPORTATION
STOPFORD HOUSE
STOCKPORT SK1 3XE

AMENDMENTS

DRAWN	CHECKED	DATE	No	AMENDMENT
XX	XX	XX.XX.XX	A	XX

JOB TITLE

Birchvale Drive Estate, Romiley

DRAWING TITLE

Proposed Road Humps - layout 4

Drawn GK	Engineer GK	Checked AL	Approved SL
Date 09.06.26	Date 09.06.26	Date 20.06.26	Date 20.06.26
Scale 1:250@A3			
Drawing No. 1191 / BE / 005.4			Revision