


This map is reproduced from Ordnance Survey material with the permission of Ordnance Survey on behalf of the Controller of His Majesty's Stationery Office
© Crown copyright. Unauthorised reproduction infringes Crown copyright and may lead to prosecution or civil proceedings. Stockport Metropolitan Borough Council
AC0000804794 2026

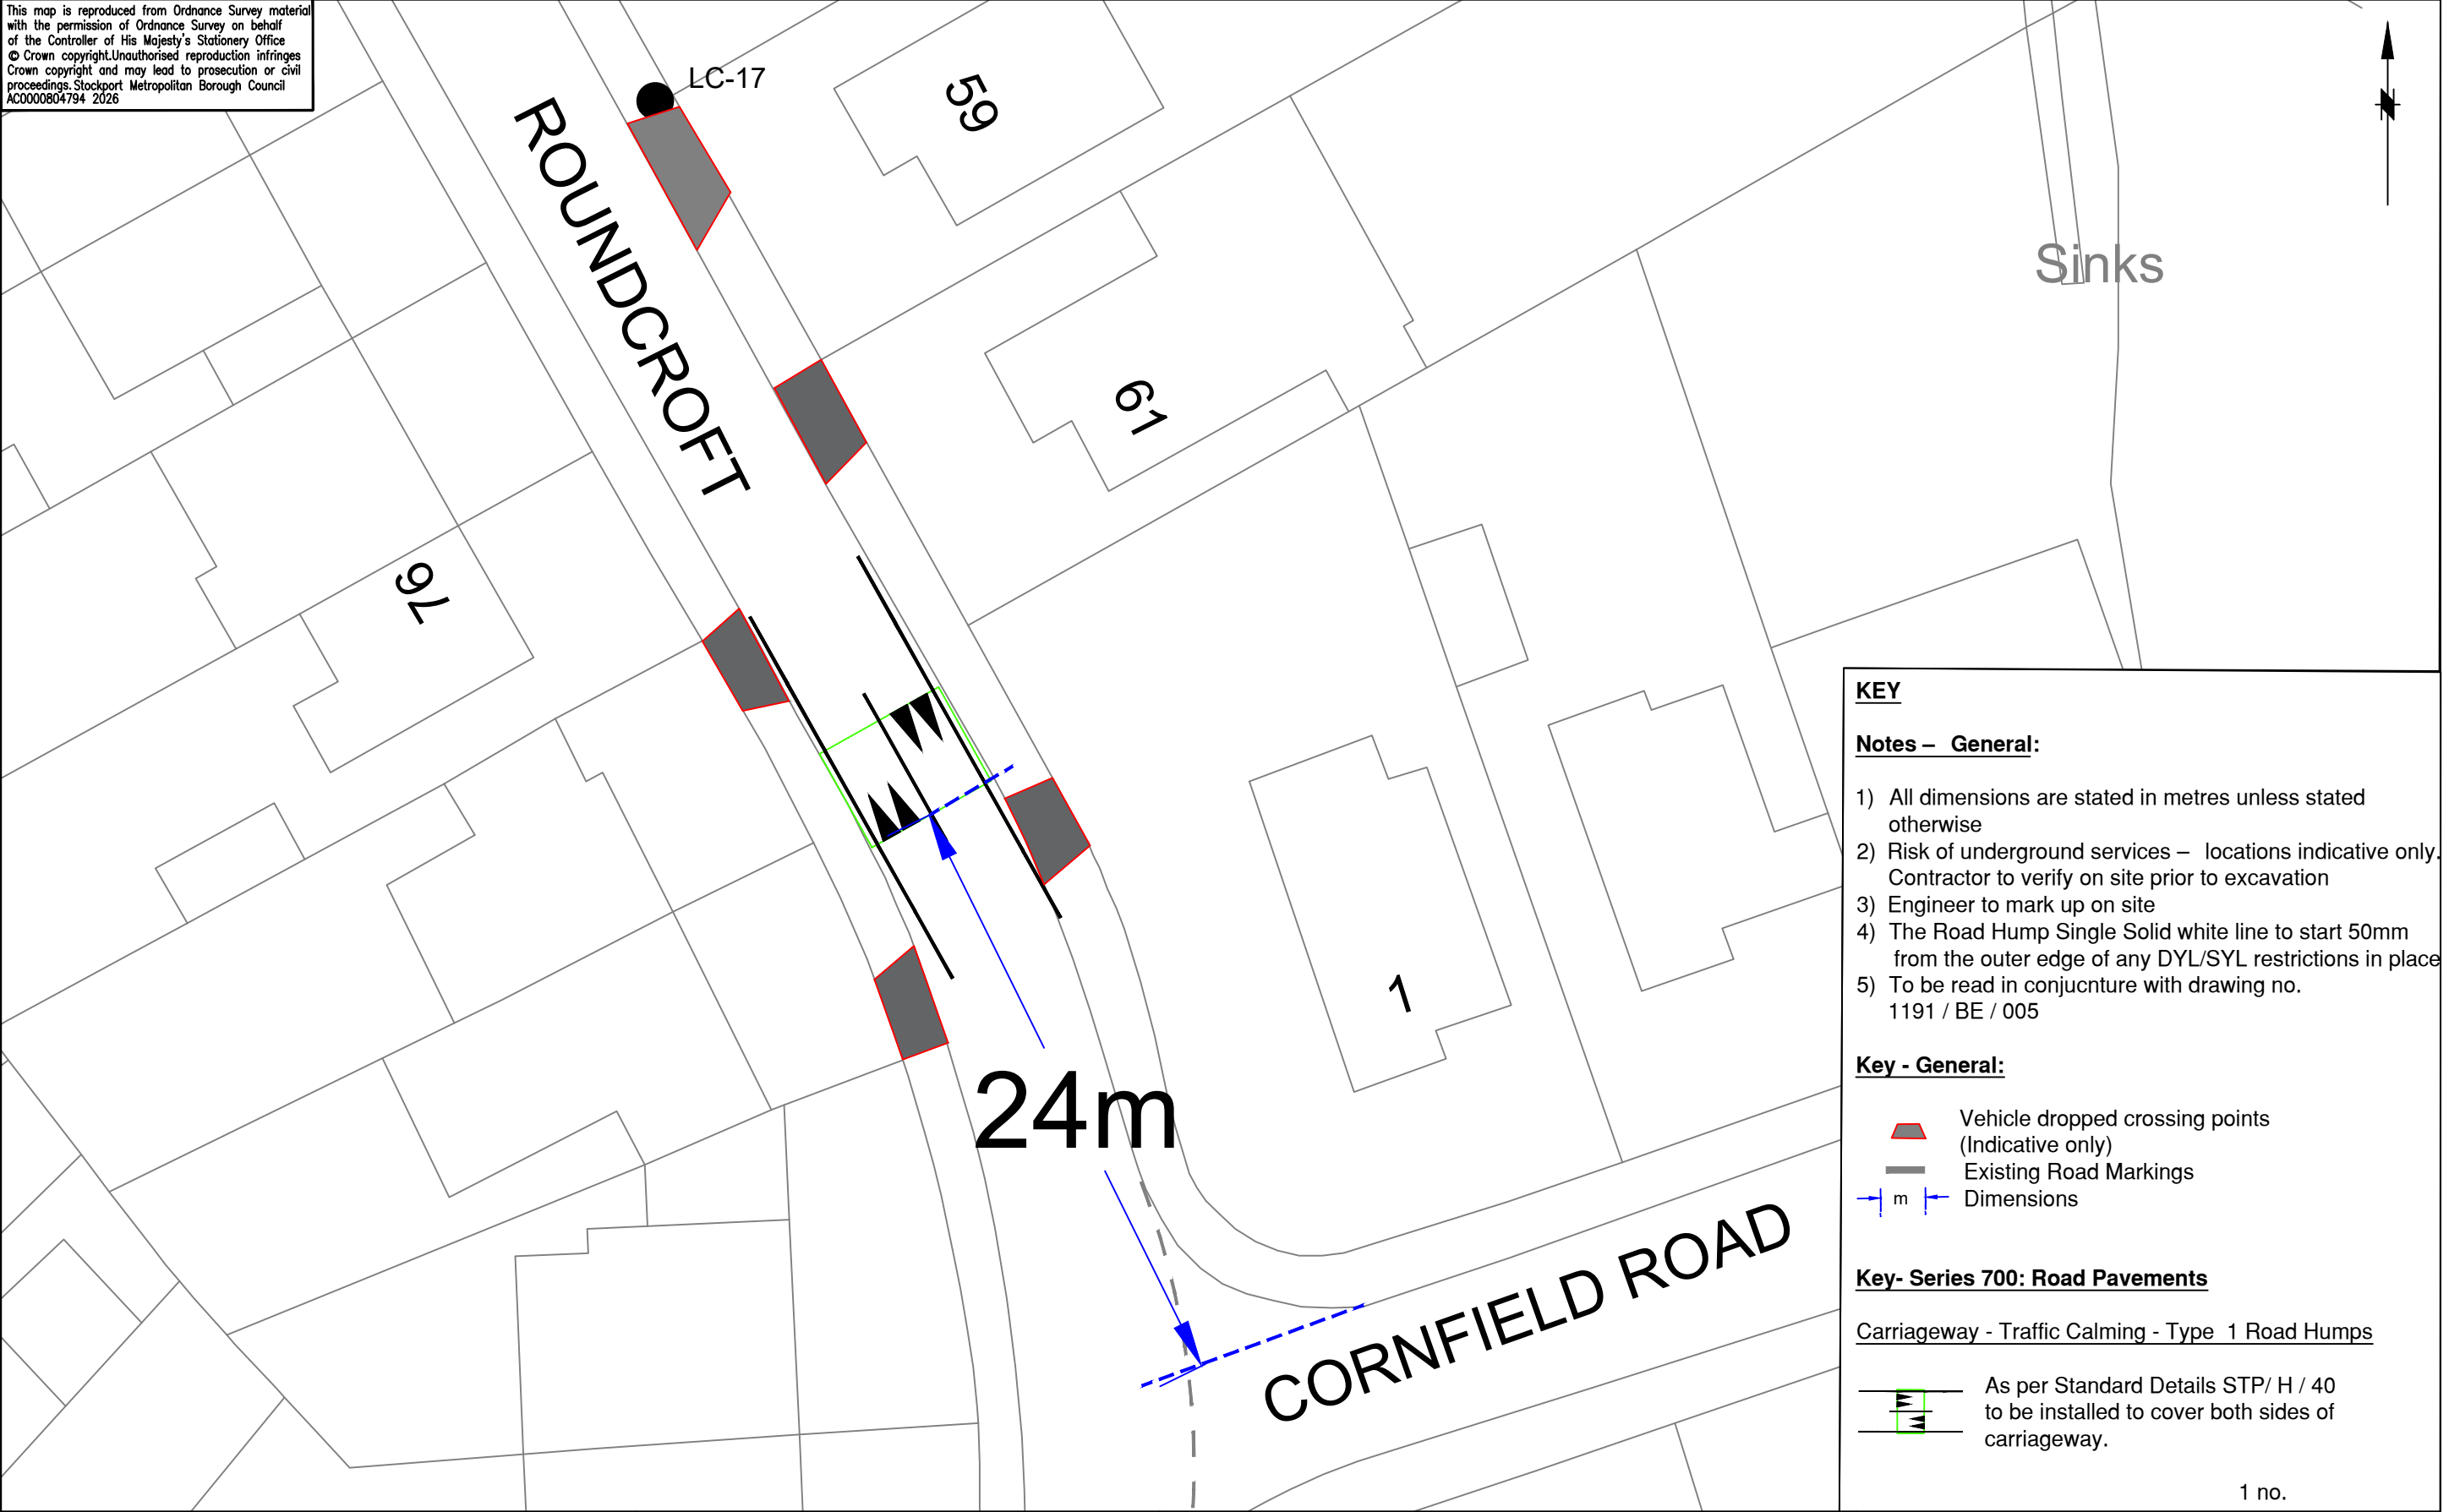

STOCKPORT
METROPOLITAN BOROUGH COUNCIL
HIGHWAYS AND TRANSPORTATION
STOPFORD HOUSE
STOCKPORT SK1 3XE

AMENDMENTS

DRAWN	CHECKED	DATE	No	AMENDMENT
XX	XX	XX.XX.XX	A	XX

JOB TITLE

Birchvale Drive Estate, Romiley

DRAWING TITLE

Proposed Road Humps - Layout 5

Drawn GK	Engineer GK	Checked AL	Approved SL
Date 09.06.26	Date 09.06.26	Date 20.06.26	Date 20.06.26
Scale 1:250@A3			
Drawing No. 1191 / BE / 005.5			Revision A