


This map is reproduced from Ordnance Survey material with the permission of Ordnance Survey on behalf of the Controller of Her Majesty's Stationery Office © Crown copyright. Unauthorised reproduction infringes Crown copyright and may lead to prosecution or civil proceedings. Stockport Metropolitan Borough Council AC0000804794 2025

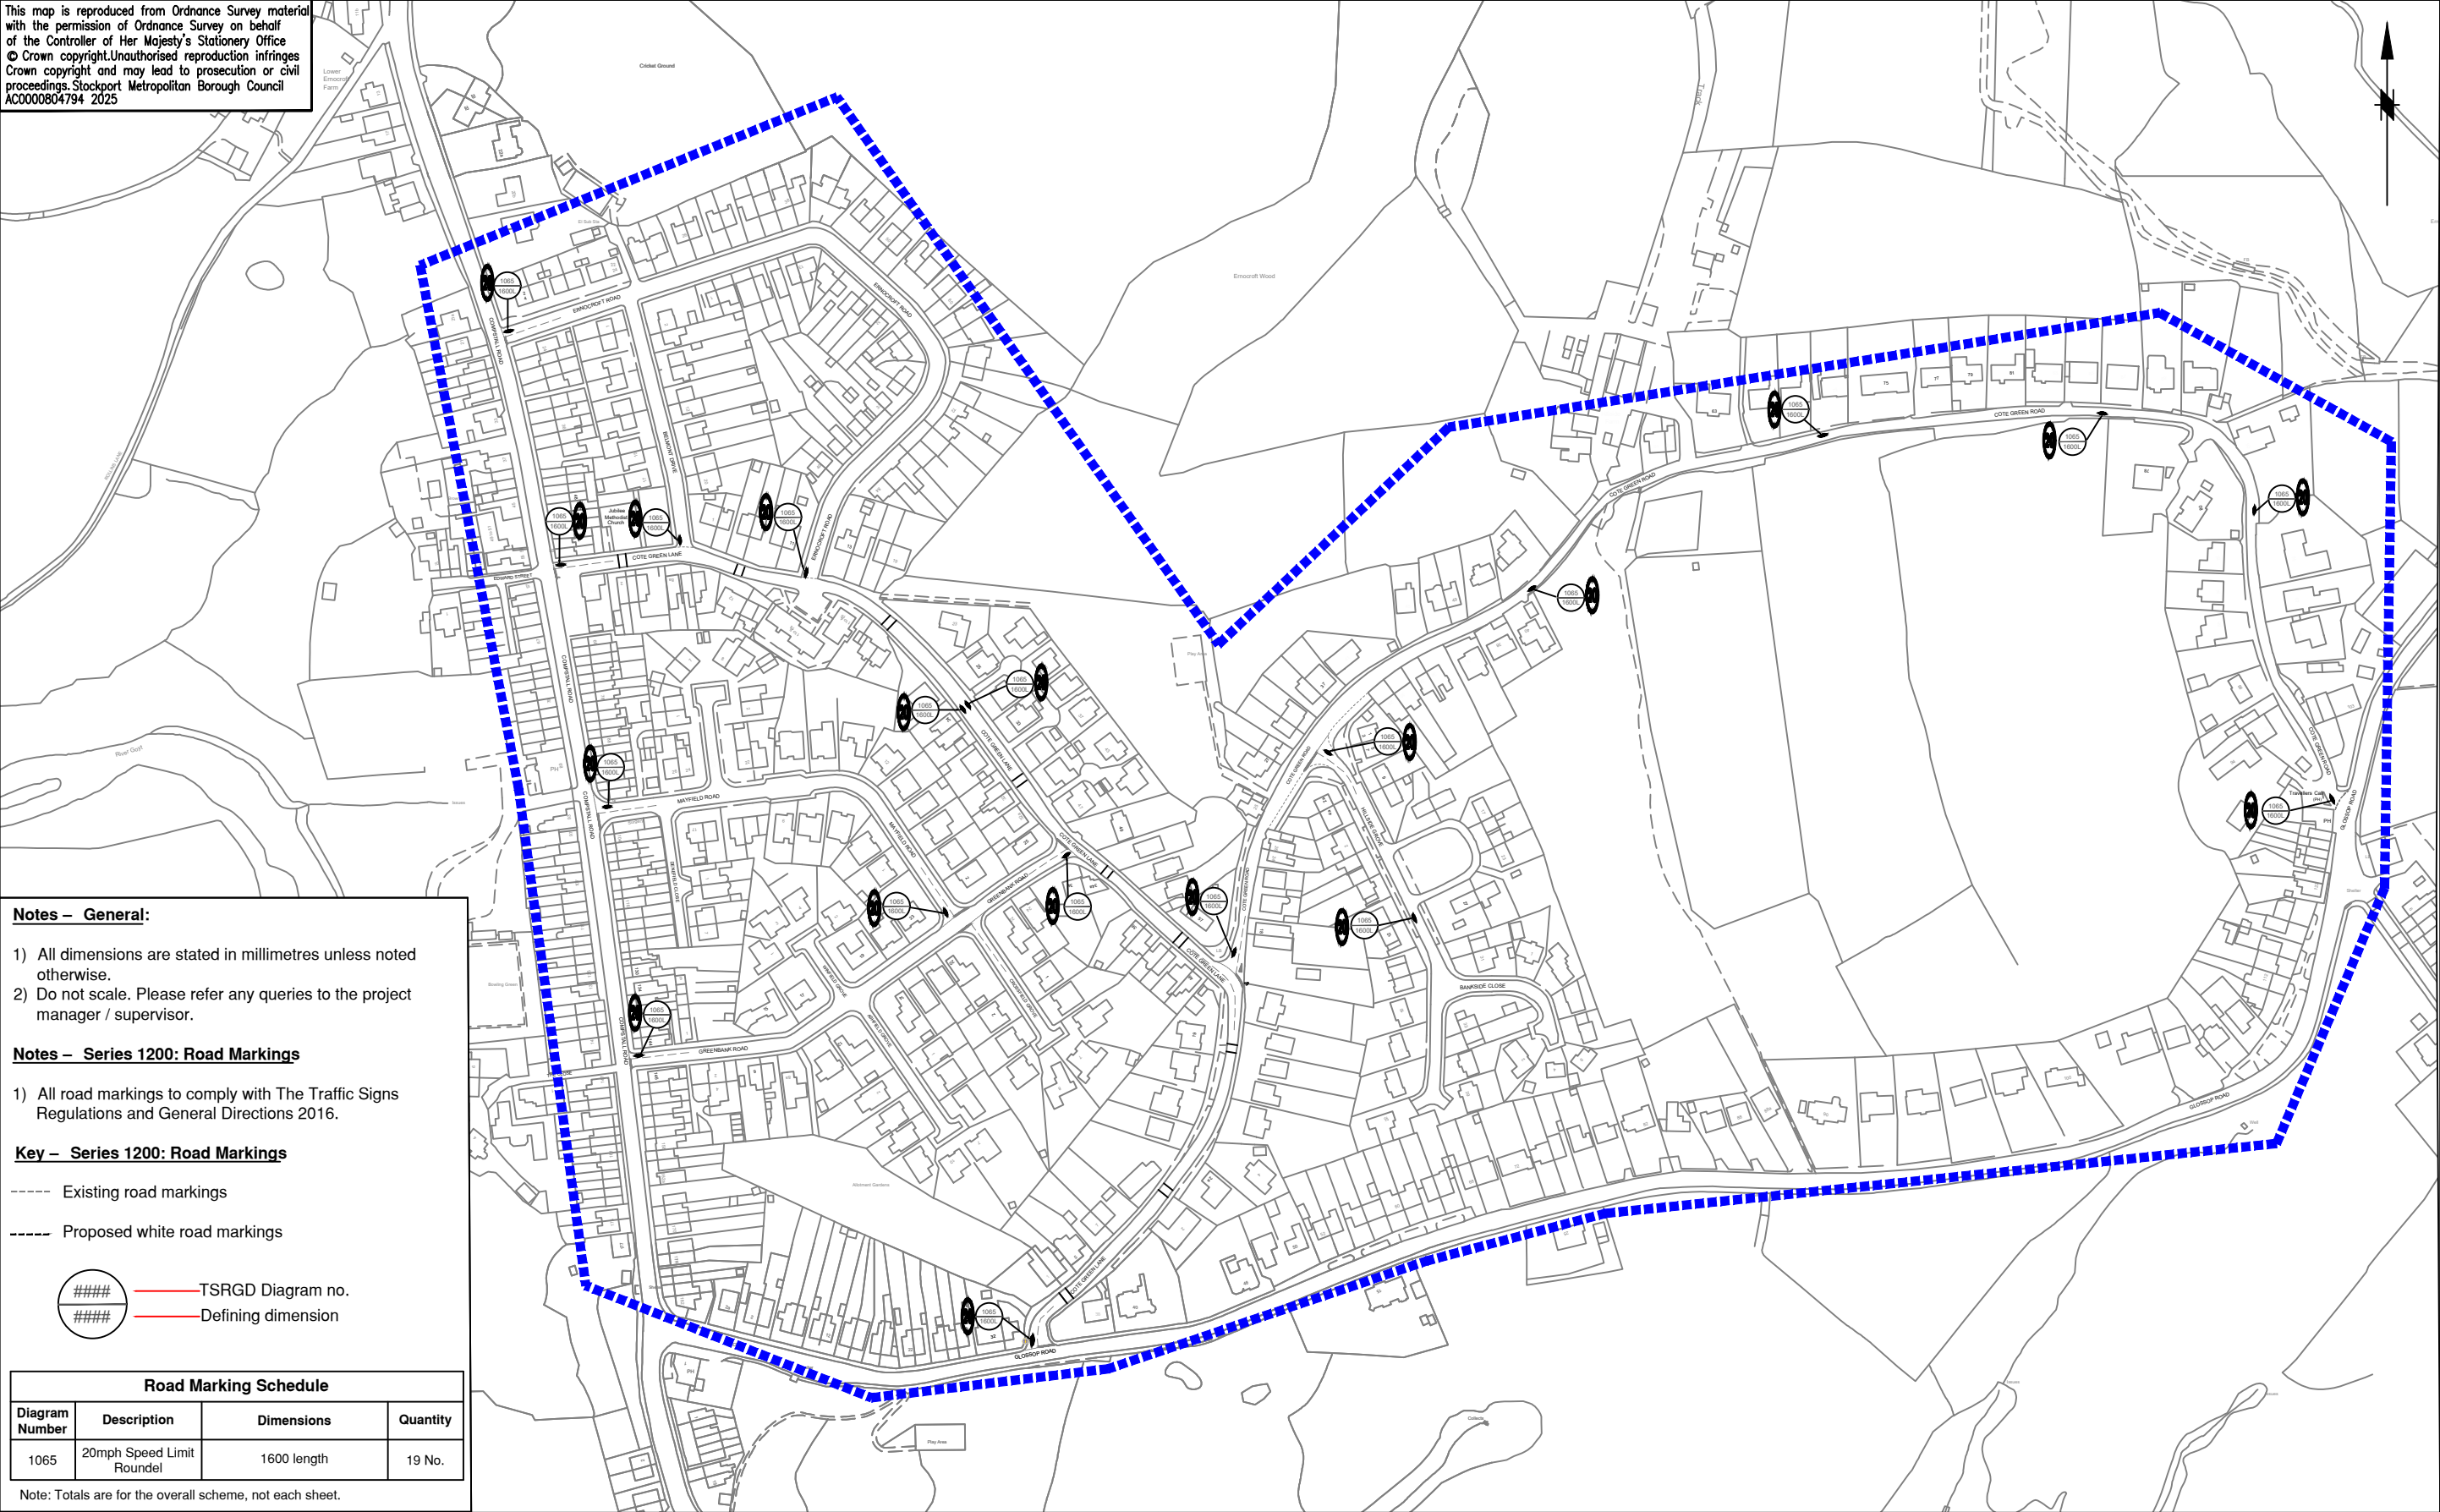

Notes – General:

- 1) All dimensions are stated in millimetres unless noted otherwise.
- 2) Do not scale. Please refer any queries to the project manager / supervisor.

Notes – Series 1200: Road Markings

- 1) All road markings to comply with The Traffic Signs Regulations and General Directions 2016.

Key – Series 1200: Road Markings

- Existing road markings
- Proposed white road markings
- TSRGD Diagram no.
- Defining dimension

Road Marking Schedule			
Diagram Number	Description	Dimensions	Quantity
1065	20mph Speed Limit Roundel	1600 length	19 No.

Note: Totals are for the overall scheme, not each sheet.

 STOCKPORT METROPOLITAN BOROUGH COUNCIL HIGHWAYS AND TRANSPORTATION STOPFORD HOUSE STOCKPORT SK1 3XE	AMENDMENTS					JOB TITLE				Drawn GK				Engineer GK				Checked SA				Approved SL																					
	DRAWN					CHECKED					DATE					No					AMENDMENT					Date 11/2025				Date 11/2025				Date 11/2025				Date 11/2025					
	XX					XX					XX.XX.XX					A					XX					Scale 1:3000@A3				Drawing No. 1191 / CG / 001				Revision									
																				COTE GREEN ESTATE																							
																				DRAWING TITLE																							
																				20 MPH Roundel Markings Plan																							