


This map is reproduced from Ordnance Survey material with the permission of Ordnance Survey on behalf of the Controller of Her Majesty's Stationery Office © Crown copyright. Unauthorised reproduction infringes Crown copyright and may lead to prosecution or civil proceedings. Stockport Metropolitan Borough Council AC0000804794 2025

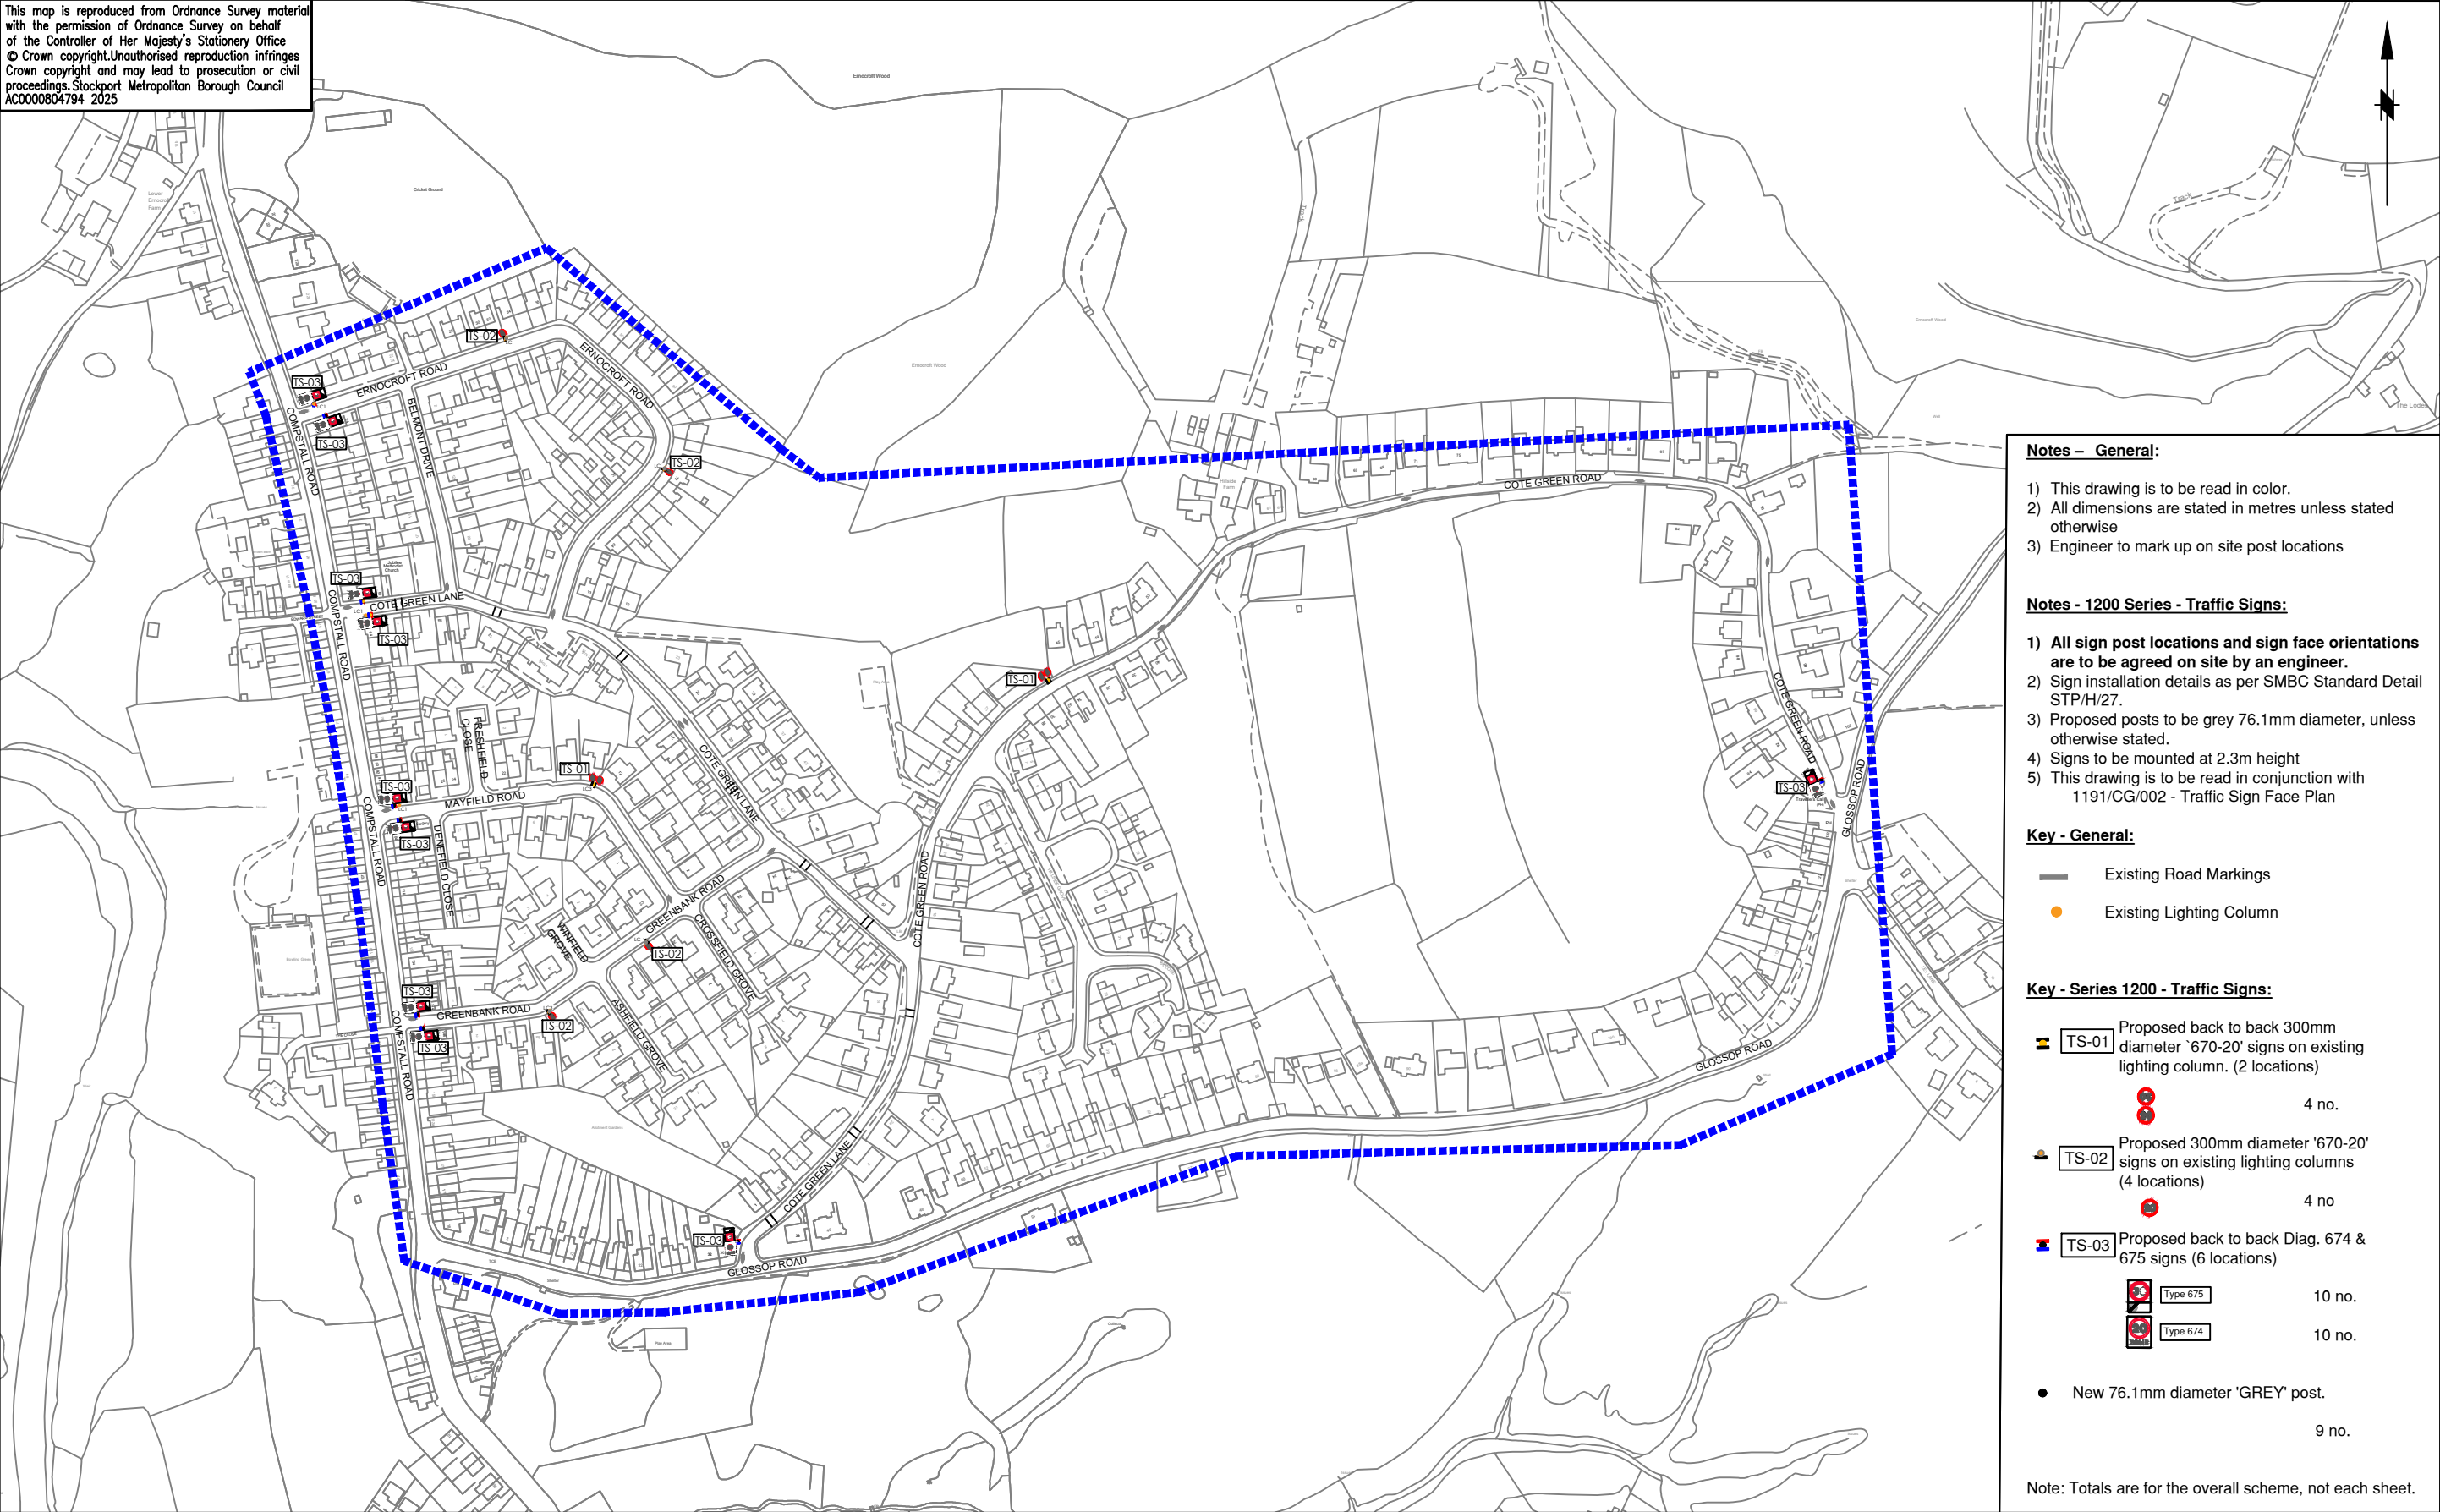

Notes – General:

- 1) This drawing is to be read in color.
- 2) All dimensions are stated in metres unless stated otherwise
- 3) Engineer to mark up on site post locations

Notes - 1200 Series - Traffic Signs:

- 1) All sign post locations and sign face orientations are to be agreed on site by an engineer.
- 2) Sign installation details as per SMBC Standard Detail STP/H/27.
- 3) Proposed posts to be grey 76.1mm diameter, unless otherwise stated.
- 4) Signs to be mounted at 2.3m height
- 5) This drawing is to be read in conjunction with 1191/CG/002 - Traffic Sign Face Plan

Key - General:

- Existing Road Markings
- Existing Lighting Column

Key - Series 1200 - Traffic Signs:

-  **TS-01** Proposed back to back 300mm diameter '670-20' signs on existing lighting column. (2 locations)
-  4 no.
-  **TS-02** Proposed 300mm diameter '670-20' signs on existing lighting columns (4 locations)
-  4 no
-  **TS-03** Proposed back to back Diag. 674 & 675 signs (6 locations)
-  Type 675 10 no.
-  Type 674 10 no.
-  New 76.1mm diameter 'GREY' post. 9 no.

Note: Totals are for the overall scheme, not each sheet.



STOCKPORT
METROPOLITAN BOROUGH COUNCIL
HIGHWAYS AND TRANSPORTATION
STOPFORD HOUSE
STOCKPORT SK1 3XE

AMENDMENTS

DRAWN	CHECKED	DATE	No	AMENDMENT
XX	XX	XX.XX.XX	A	XX

JOB TITLE

COTE GREEN ESTATE

DRAWING TITLE

Sign Plan

Drawn	Engineer	Checked	Approved
GK	GK	SA	SL
Date	Date	Date	Date
11/2025	11/2025	11/2025	11/2025
Scale			
1:3500@A3			
Drawing No.			Revision
1191 / CG / 003.1			