


This map is reproduced from Ordnance Survey material with the permission of Ordnance Survey on behalf of the Controller of Her Majesty's Stationery Office
© Crown copyright. Unauthorised reproduction infringes Crown copyright and may lead to prosecution or civil proceedings. Stockport Metropolitan Borough Council
AC0000804794 2025

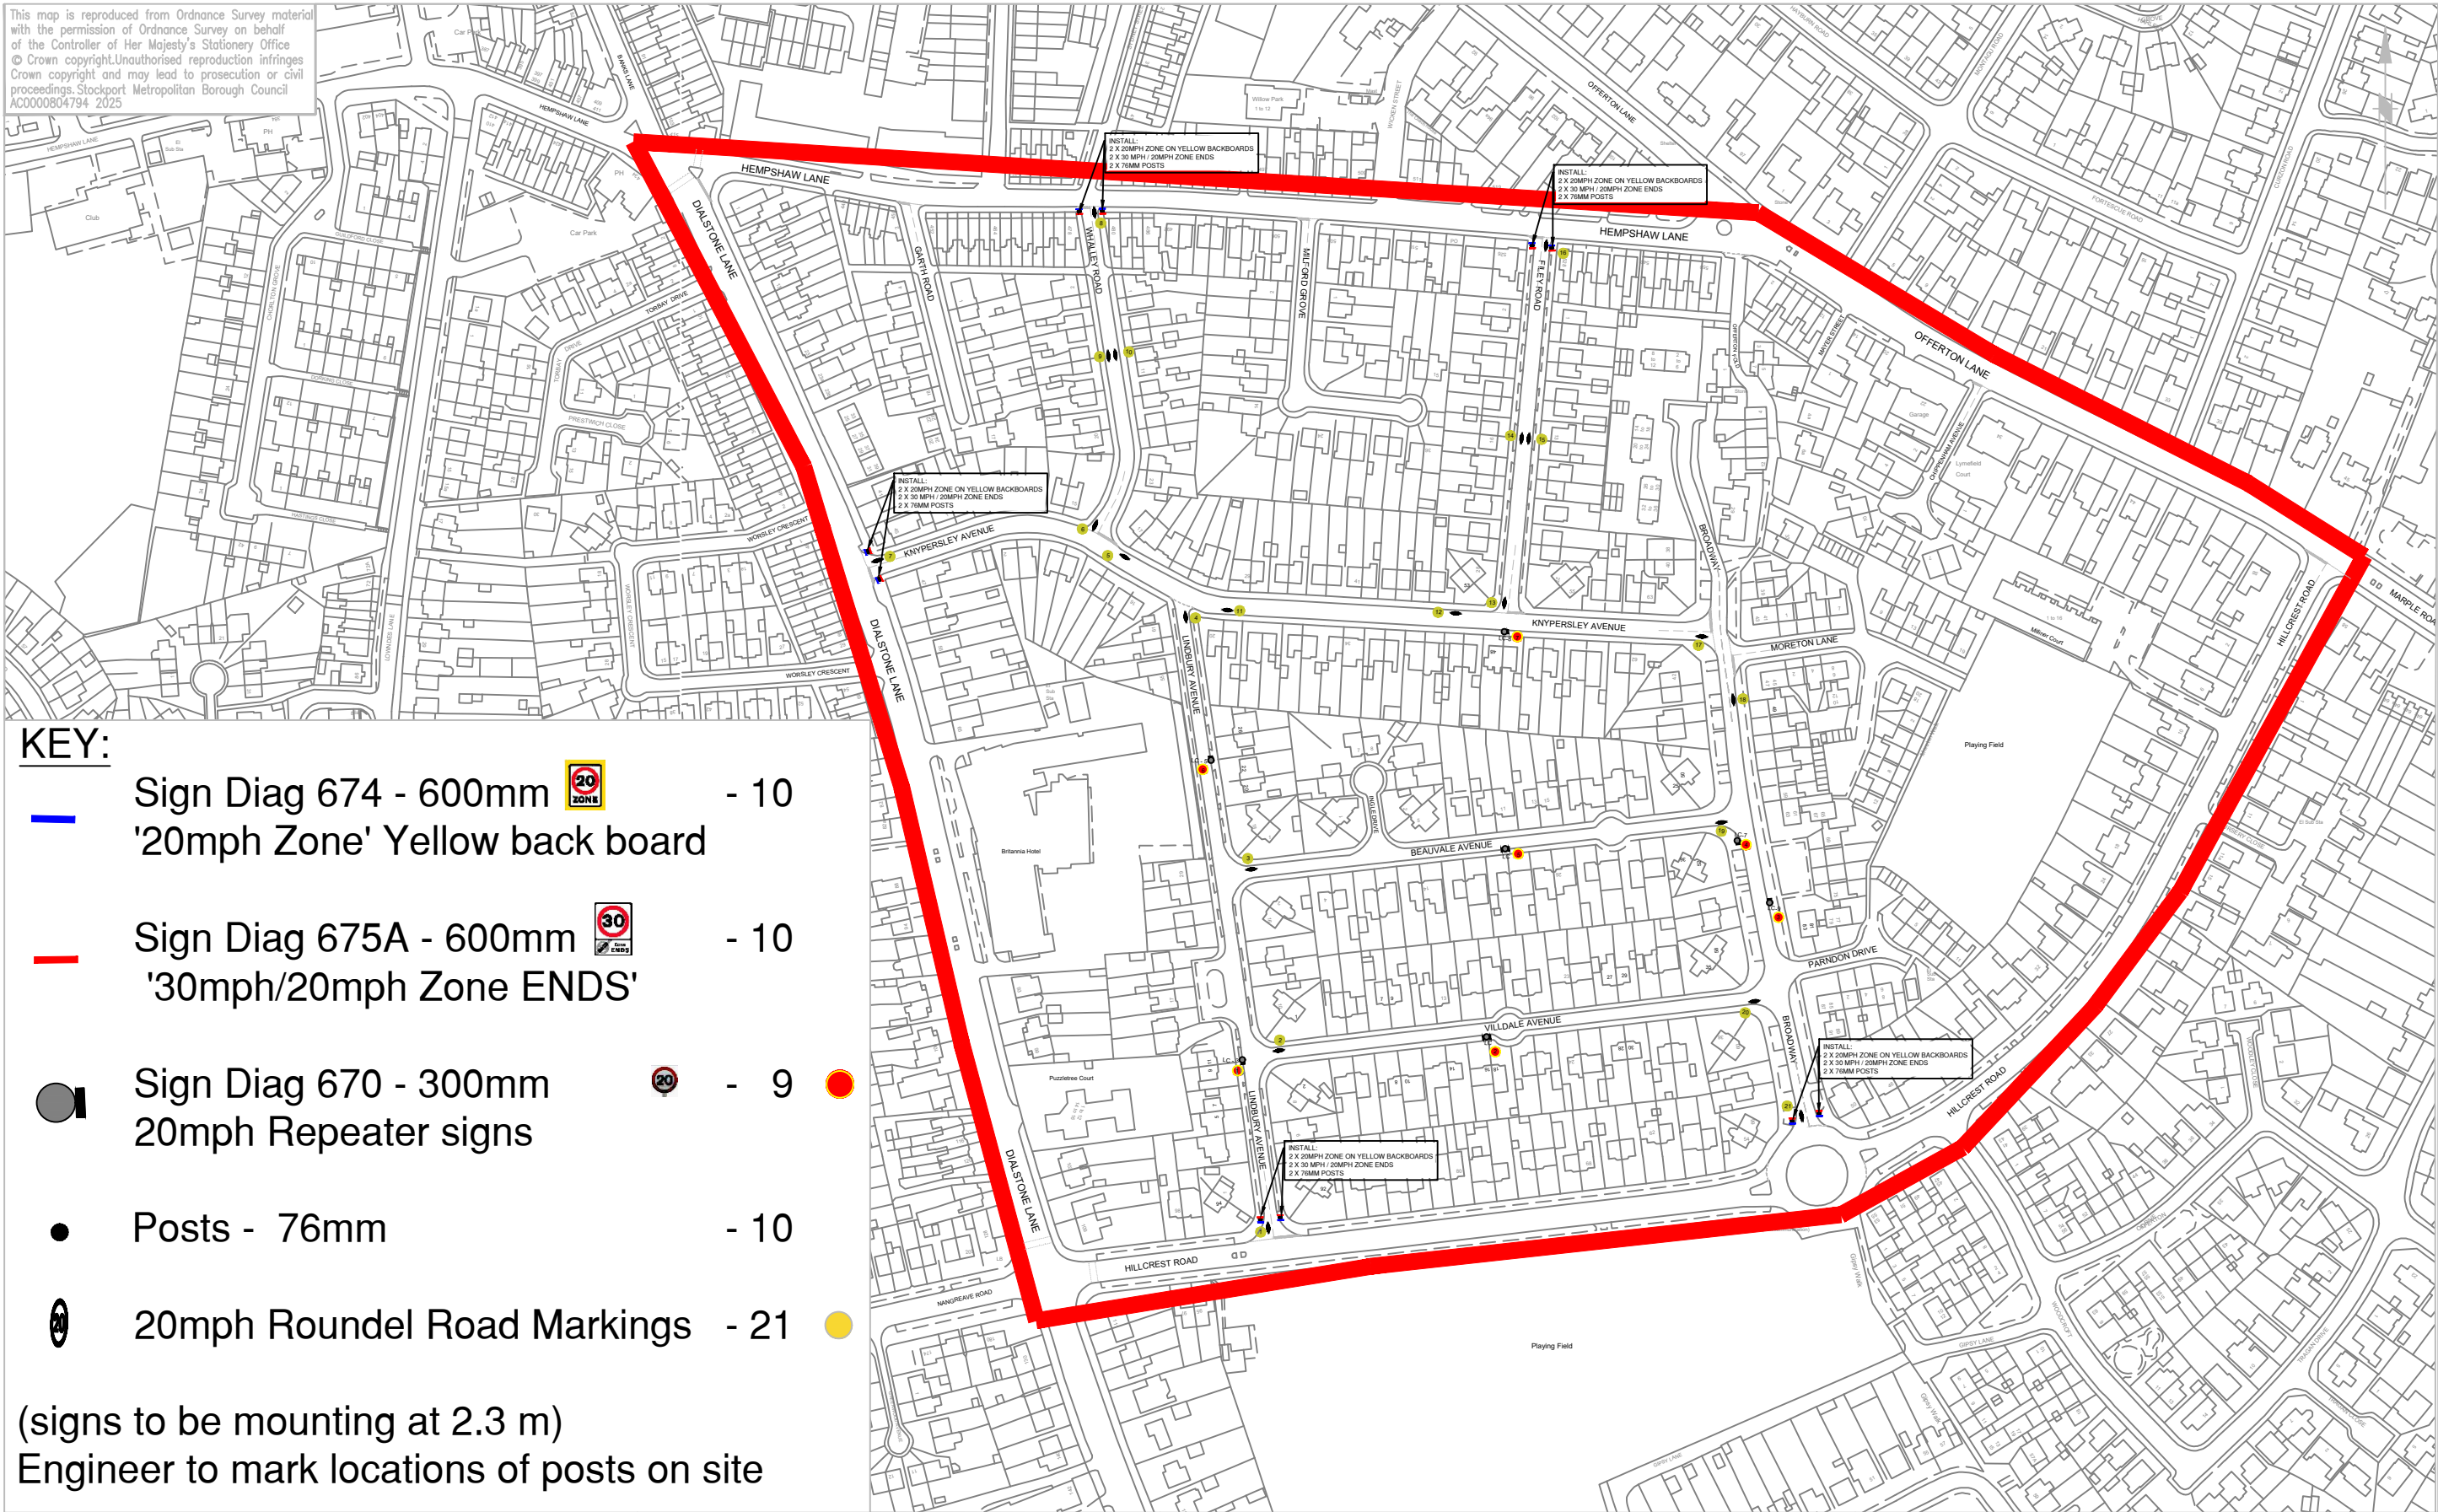

STOCKPORT
METROPOLITAN BOROUGH COUNCIL
HIGHWAYS AND TRANSPORTATION
STOPFORD HOUSE
STOCKPORT SK1 3XE

AMENDMENTS

DRAWN	CHECKED	DATE	No	AMENDMENT

JOB TITLE

20 MPH ZONE

DRAWING TITLE

Knypersley Avenue Estate - Propsals

Drawn	Engineer	Checked	Approved
GK	GK	SA	SL
Date	Date	Date	Date
09/2025	09/2025	09/2025	09/2025
Scale			
1:1250			
Drawing No.			Revision
1191 / KA / 001			