


This map is reproduced from Ordnance Survey material with the permission of Ordnance Survey on behalf of the Controller of Her Majesty's Stationery Office © Crown copyright. Unauthorised reproduction infringes Crown copyright and may lead to prosecution or civil proceedings. Stockport Metropolitan Borough Council 100019571 2023

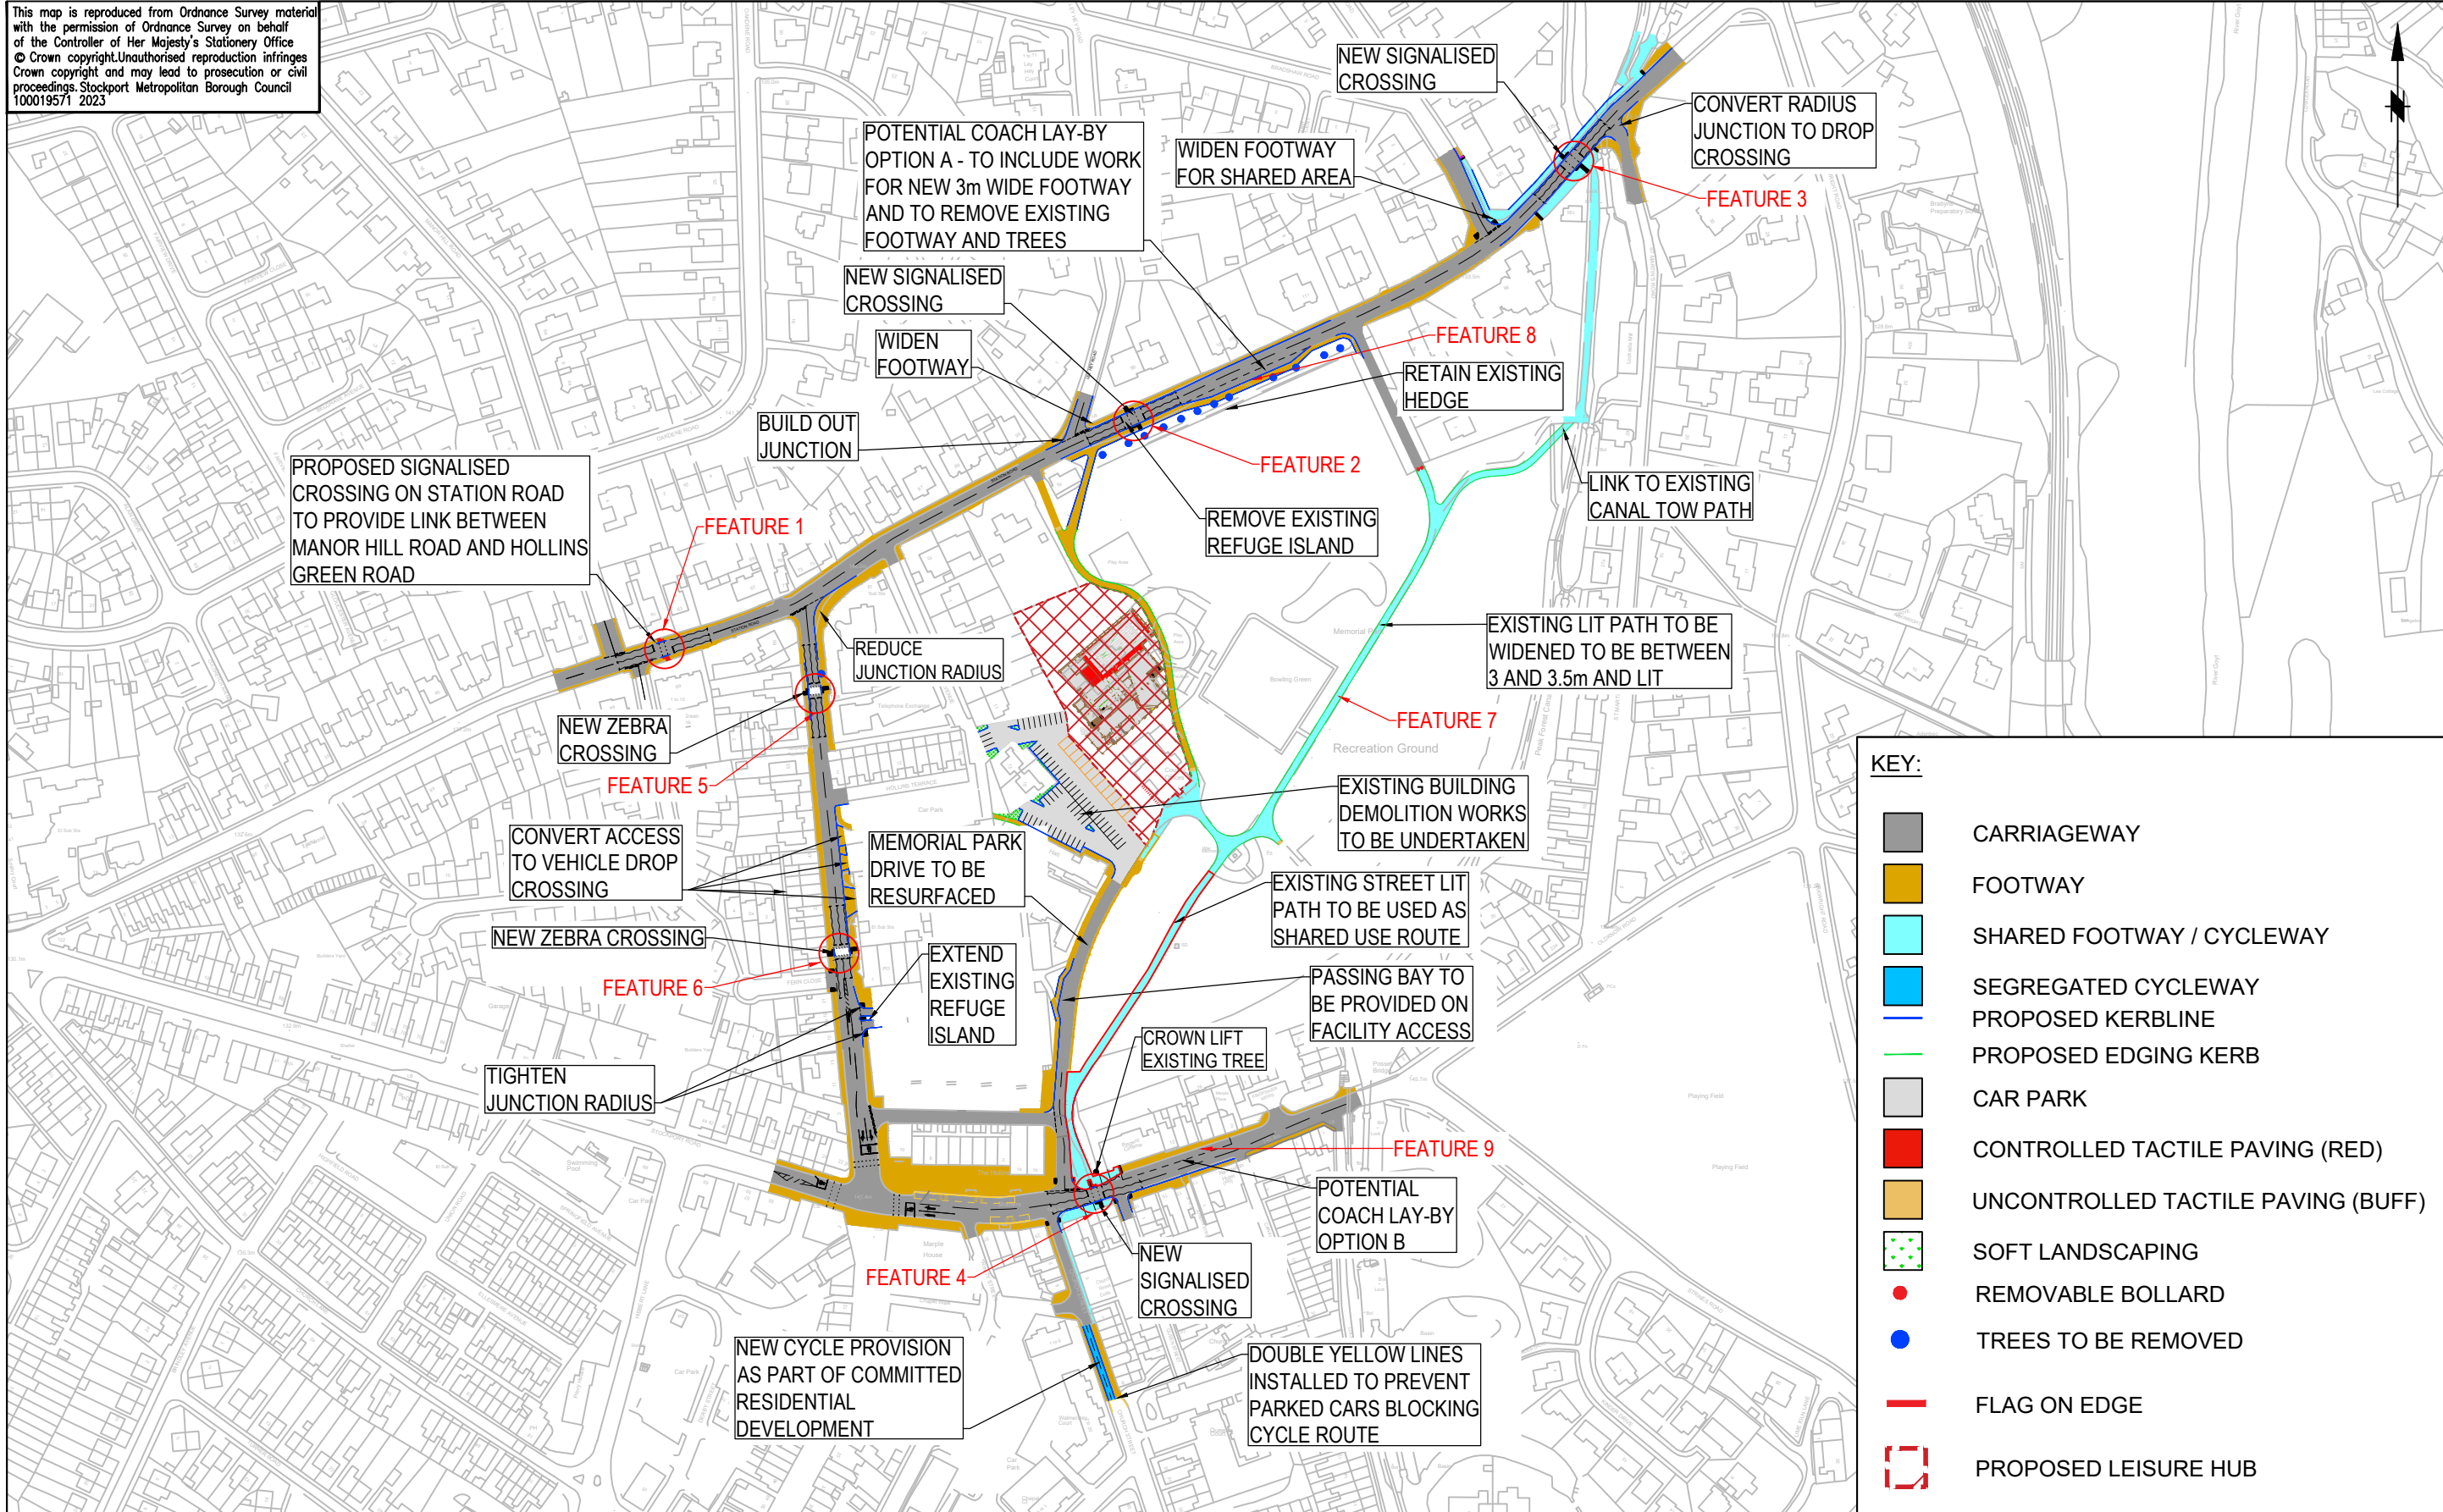

KEY:

	CARRIAGEWAY
	FOOTWAY
	SHARED FOOTWAY / CYCLEWAY
	SEGREGATED CYCLEWAY
	PROPOSED KERBLINE
	PROPOSED EDGING KERB
	CAR PARK
	CONTROLLED TACTILE PAVING (RED)
	UNCONTROLLED TACTILE PAVING (BUFF)
	SOFT LANDSCAPING
	REMOVABLE BOLLARD
	TREES TO BE REMOVED
	FLAG ON EDGE
	PROPOSED LEISURE HUB

STOCKPORT
METROPOLITAN BOROUGH COUNCIL
HIGHWAYS AND TRANSPORTATION
STOFFORD HOUSE
STOCKPORT SK1 3XE

MARK GLYNN
DIRECTOR OF PLACE MANAGEMENT

AMENDMENTS				
DRAWN	CHECKED	DATE	No	AMENDMENT

JOB TITLE
MARPLE ACTIVE COMMUNITY HUB

DRAWING TITLE
HIGHWAYS OVERVIEW

Drawn RPO	Engineer CAS	Checked CAS	Approved NW
Date 11/08/23	Date 18/08/23	Date 18/08/23	Date 18/08/23
Scale N.T.S			
Drawing No. F / 5194 / D / 001			Revision