


This map is reproduced from Ordnance Survey material with the permission of Ordnance Survey on behalf of the Controller of Her Majesty's Stationery Office © Crown copyright. Unauthorised reproduction infringes Crown copyright and may lead to prosecution or civil proceedings. Stockport Metropolitan Borough Council 100019571 2023

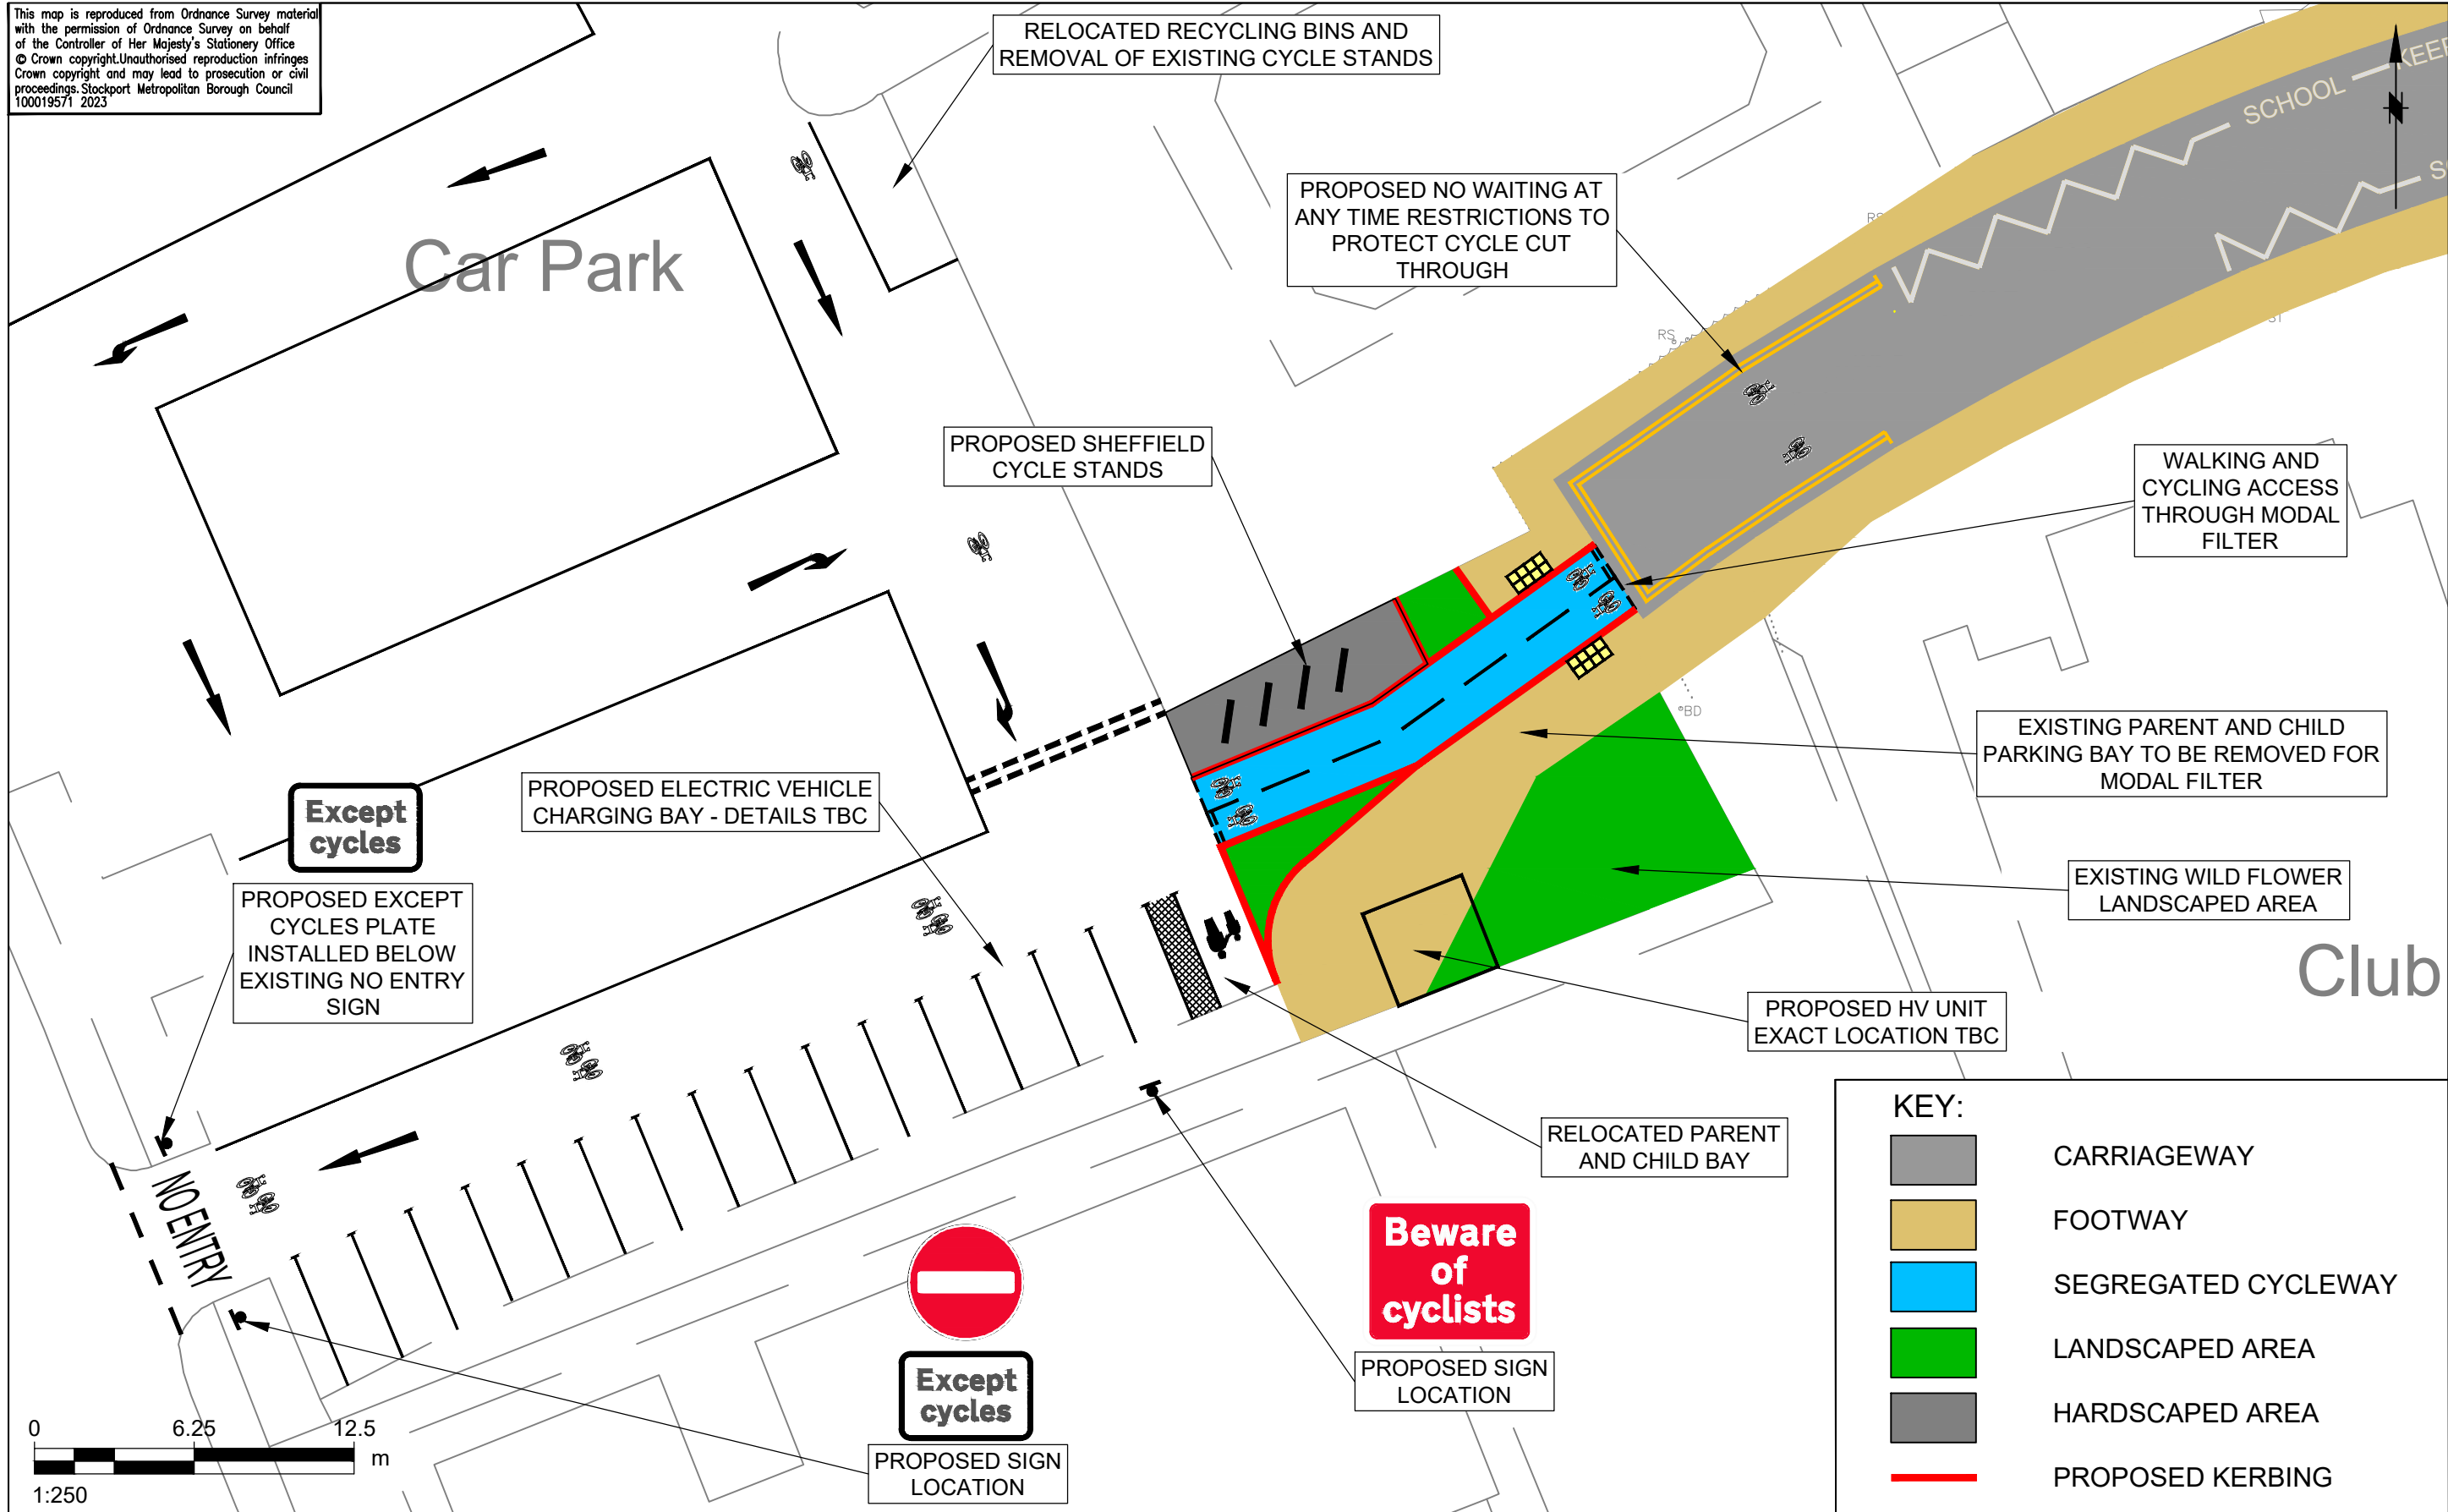

STOCKPORT
METROPOLITAN BOROUGH COUNCIL
HIGHWAYS AND TRANSPORTATION
STOPFORD HOUSE
STOCKPORT SK1 3XE

MARK GLYNN
DIRECTOR OF PLACE MANAGEMENT

AMENDMENTS					
DRAWN	CHECKED	DATE	No	AMENDMENT	

JOB TITLE
ITB PHASE 2

DRAWING TITLE
MASSIE ST CAR PARK-CYCLE CUT THROUGH

Drawn RPO	Engineer PH	Checked PH	Approved NW
Date 13/07/23	Date 08/09/23	Date 08/09/23	Date 08/09/23
Scale 1:250			
Drawing No. 5224 / 06 / F / 001			Revision