


This map is reproduced from Ordnance Survey material with the permission of Ordnance Survey on behalf of the Controller of Her Majesty's Stationery Office. © Crown copyright. Unauthorised reproduction infringes Crown copyright and may lead to prosecution or civil proceedings. Stockport Metropolitan Borough Council AC0000804794 2026

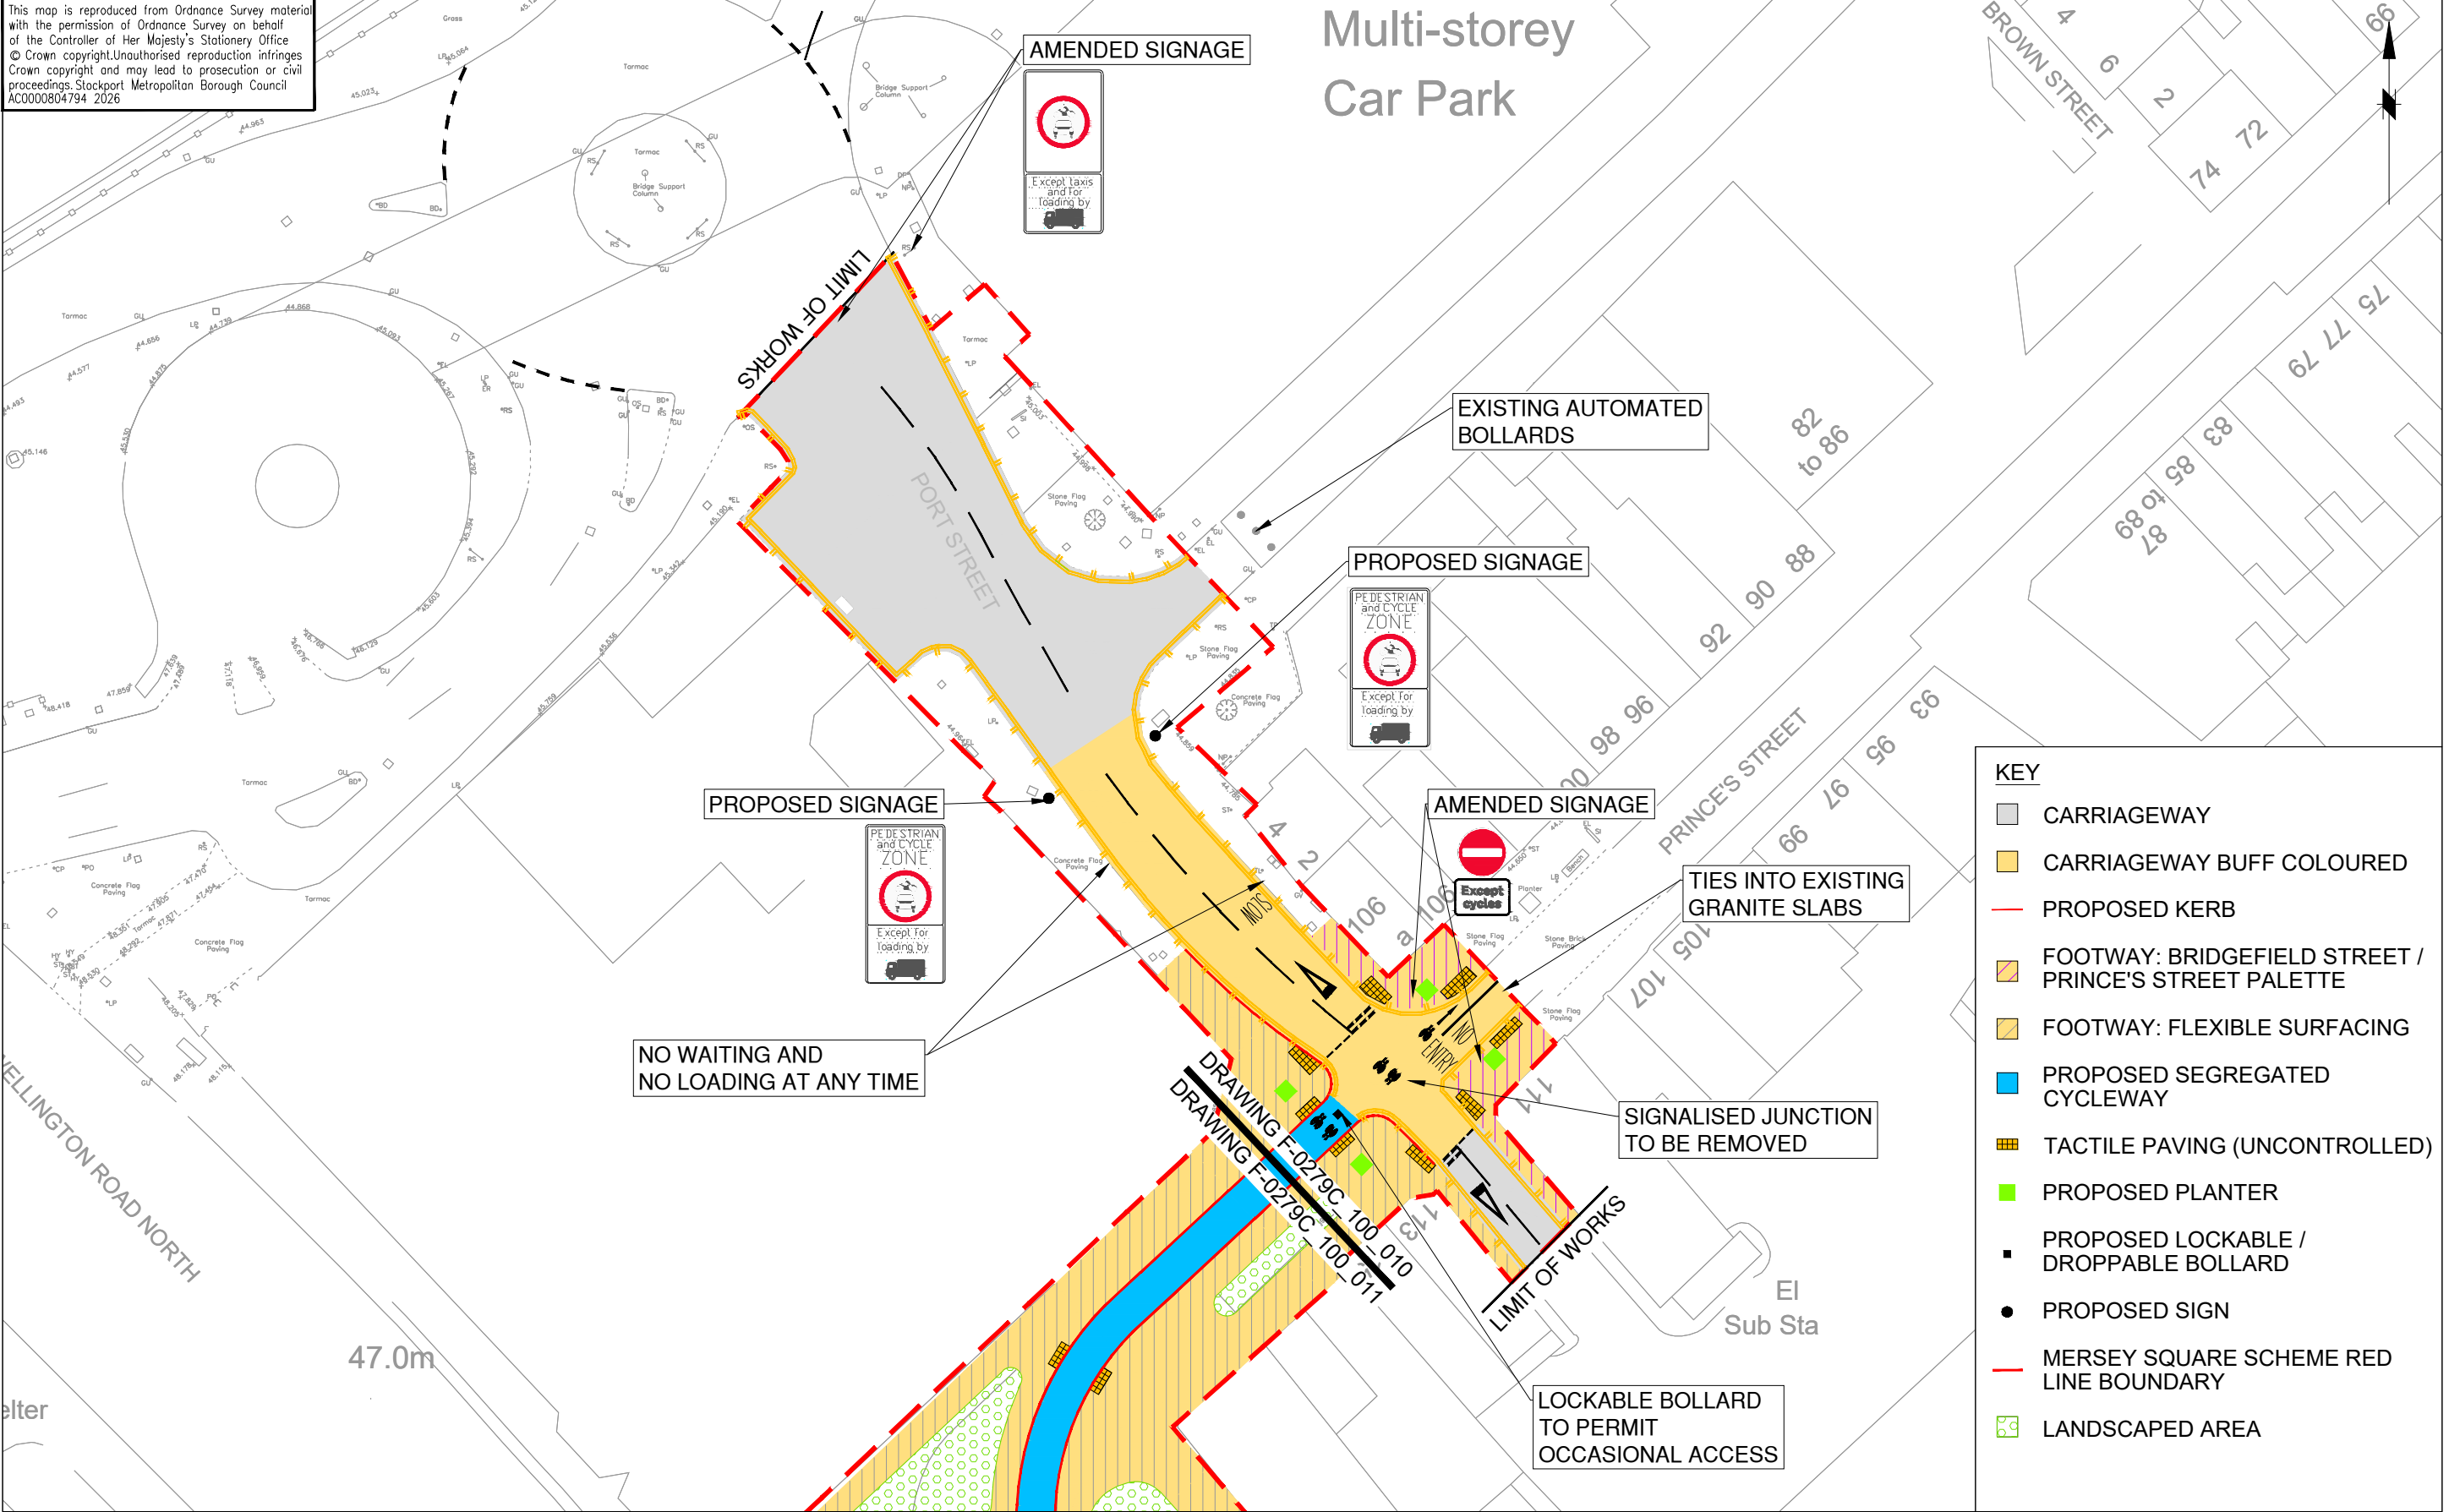



STOCKPORT

METROPOLITAN BOROUGH COUNCIL

HIGHWAYS AND TRANSPORTATION
STOPFORD HOUSE
STOCKPORT SK1 3XE

MARK GLYNN
DIRECTOR OF PLACE MANAGEMENT

AMENDMENTS				
DRAWN	CHECKED	DATE	No	AMENDMENT

JOB TITLE

MCF MERSEY SQUARE

DRAWING TITLE

PORT STREET / PRINCE'S STREET JUNCTION

Drawn	Engineer	Checked	Approved
NMA	NMA	MW	PH
Date 29/01/26	Date 29/01/26	Date 30/01/26	Date 30/01/26
Scale 1:500			
Drawing No. F/0279C/100/010			Revision —