


This map is reproduced from Ordnance Survey material with the permission of Ordnance Survey on behalf of the Controller of Her Majesty's Stationery Office © Crown copyright.Unauthorised reproduction infringes Crown copyright and may lead to prosecution or civil proceedings.Stockport Metropolitan Borough Council AC0000804794 2026

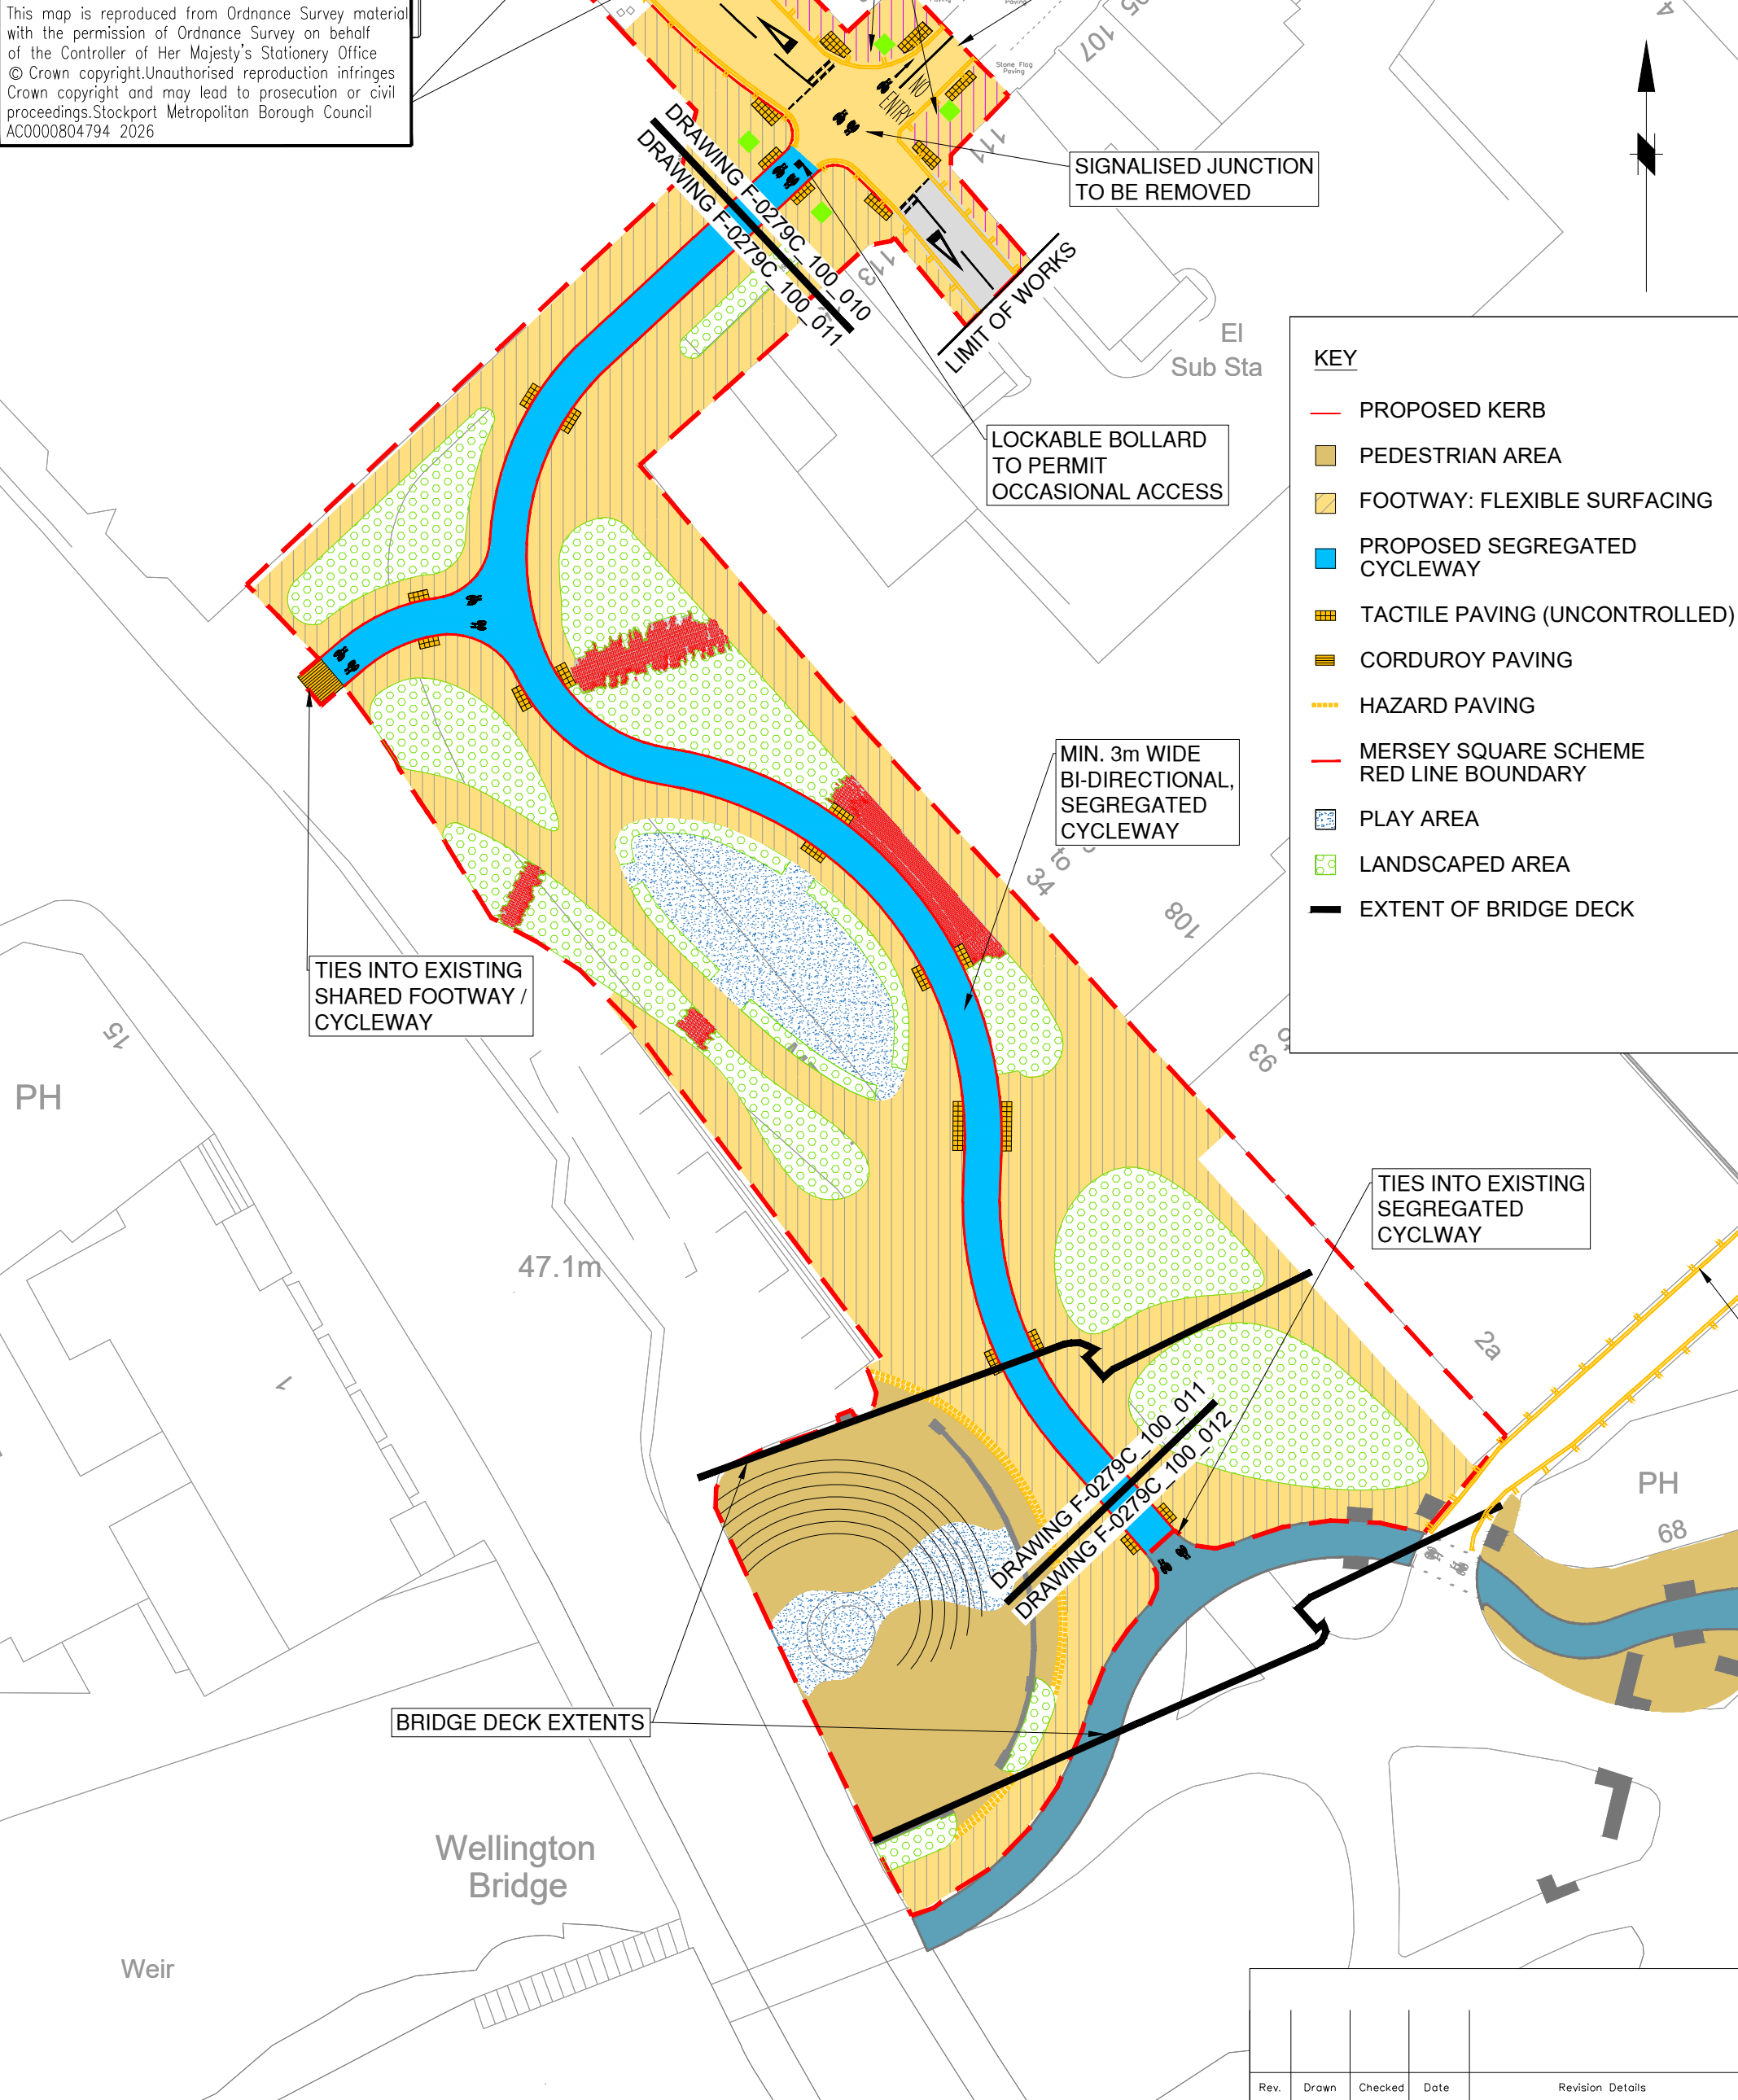

KEY

- PROPOSED KERB
- PEDESTRIAN AREA
- FOOTWAY: FLEXIBLE SURFACING
- PROPOSED SEGREGATED CYCLEWAY
- TACTILE PAVING (UNCONTROLLED)
- CORDUROY PAVING
- HAZARD PAVING
- MERSEY SQUARE SCHEME RED LINE BOUNDARY
- PLAY AREA
- LANDSCAPED AREA
- EXTENT OF BRIDGE DECK



STOCKPORT
METROPOLITAN BOROUGH COUNCIL

HIGHWAYS AND TRANSPORTATION
STOPFORD HOUSE
STOCKPORT SK1 3XE

MARK GLYNN
DIRECTOR OF PLACE MANAGEMENT

JOB TITLE

MCF MERSEY SQUARE

DRAWN NMA	ENGINEER NMA	CHECKED MW	APPROVED PH
DATE 29/01/26	DATE 29/01/26	DATE 30/01/26	DATE 30/01/26
SCALE 1:500	SCG No.		
DRAWING NUMBER F/0279C/100/011	Revision -		
DRAWING TITLE MERSEY SQUARE			