


This map is reproduced from Ordnance Survey material with the permission of Ordnance Survey on behalf of the Controller of Her Majesty's Stationery Office © Crown copyright. Unauthorised reproduction infringes Crown copyright and may lead to prosecution or civil proceedings. Stockport Metropolitan Borough Council AC0000804794 2026

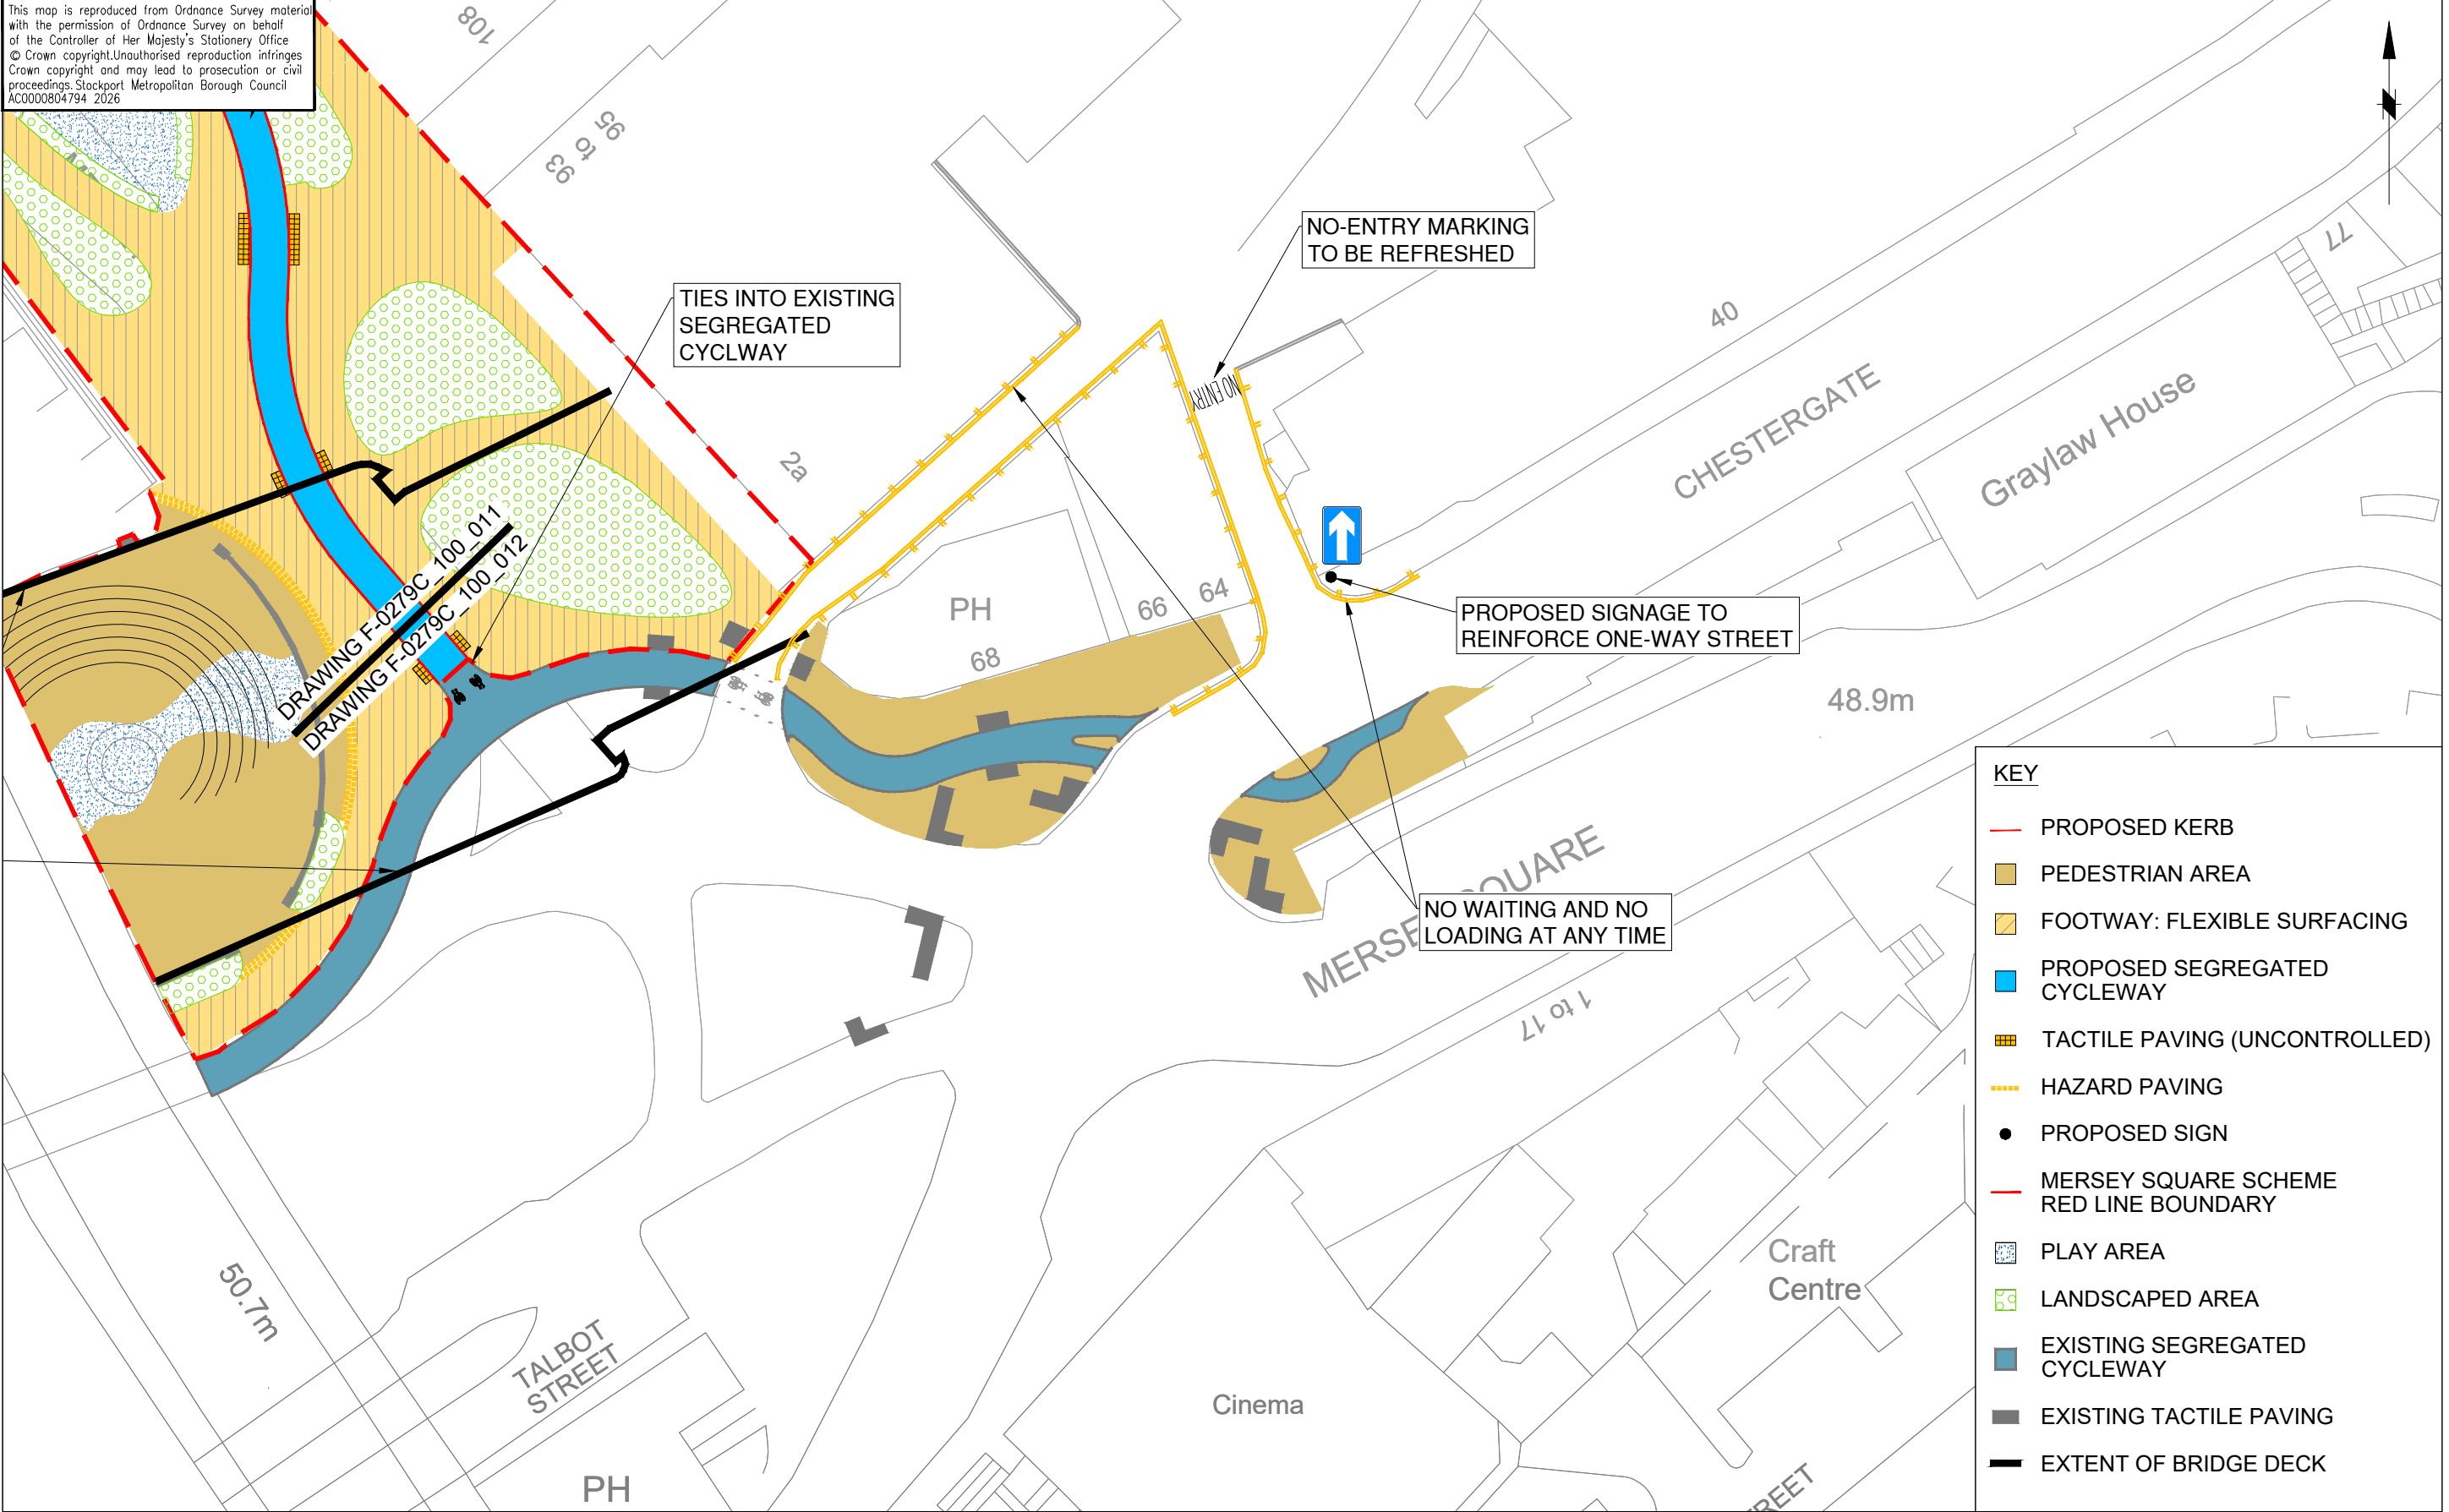

KEY

- PROPOSED KERB
- PEDESTRIAN AREA
- FOOTWAY: FLEXIBLE SURFACING
- PROPOSED SEGREGATED CYCLEWAY
- TACTILE PAVING (UNCONTROLLED)
- HAZARD PAVING
- PROPOSED SIGN
- MERSEY SQUARE SCHEME RED LINE BOUNDARY
- PLAY AREA
- LANDSCAPED AREA
- EXISTING SEGREGATED CYCLEWAY
- EXISTING TACTILE PAVING
- EXTENT OF BRIDGE DECK



STOCKPORT

METROPOLITAN BOROUGH COUNCIL

HIGHWAYS AND TRANSPORTATION
STOPFORD HOUSE
STOCKPORT SK1 3XE

MARK GLYNN
DIRECTOR OF PLACE MANAGEMENT

AMENDMENTS				
DRAWN	CHECKED	DATE	No	AMENDMENT

JOB TITLE

MCF MERSEY SQUARE

DRAWING TITLE

MERSEY SQUARE / CHESTERGATE

Drawn NMA	Engineer NMA	Checked MW	Approved PH
Date 29/01/26	Date 29/01/26	Date 30/01/26	Date 30/01/26
Scale 1:500			
Drawing No. F/0279C/100/012			Revision -