


This map is reproduced from Ordnance Survey material with the permission of Ordnance Survey on behalf of the Controller of Her Majesty's Stationery Office © Crown copyright. Unauthorised reproduction infringes Crown copyright and may lead to prosecution or civil proceedings. Stockport Metropolitan Borough Council 100019571 2023

**KEY:**

- Carriageway
- Footway
- Proposed road humps (37mm high x 750mm long thermoplastic hump)

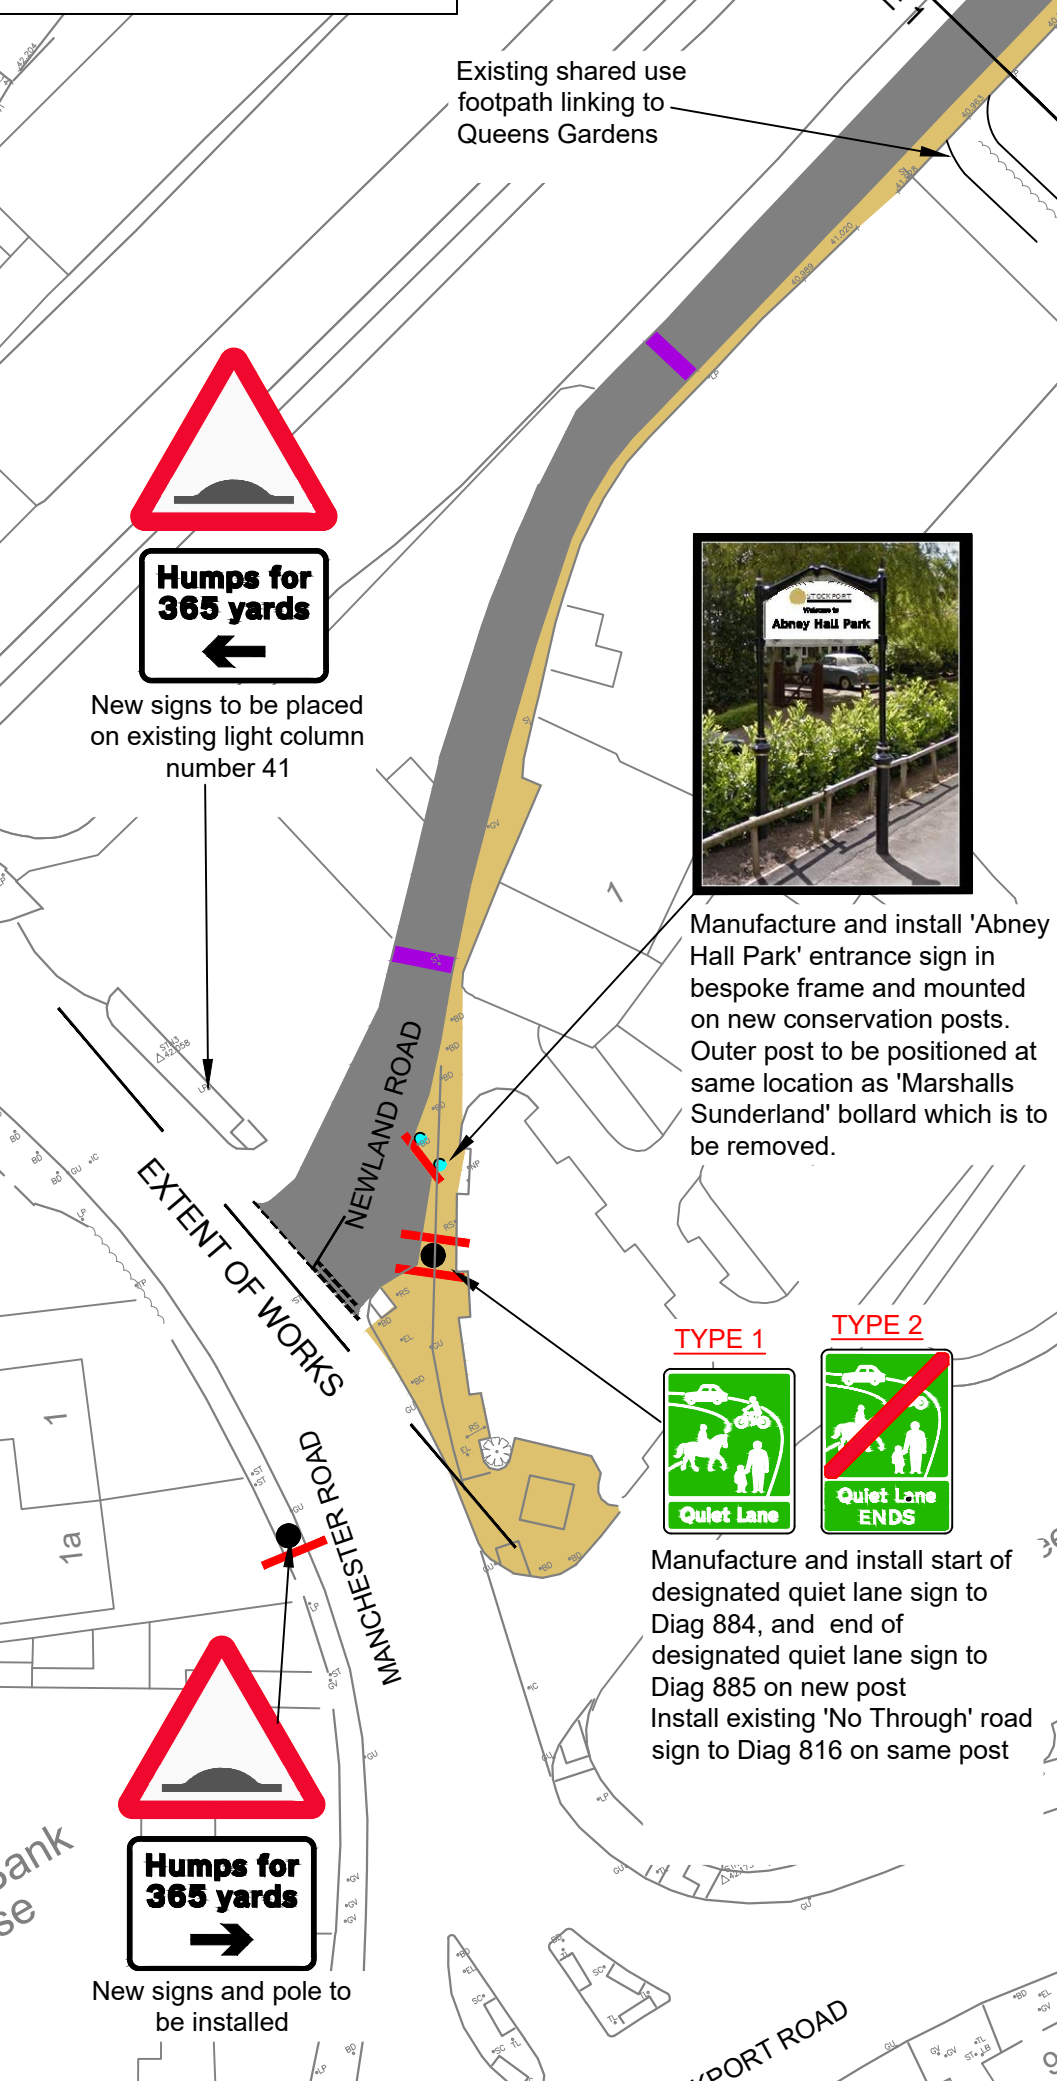

**STOCKPORT**  
METROPOLITAN BOROUGH COUNCIL

HIGHWAYS AND TRANSPORTATION  
STOPFORD HOUSE  
STOCKPORT SK1 3XE

MARK GLYNN  
DIRECTOR OF PLACE MANAGEMENT

JOB TITLE  
**ITB PHASE 2 - NEWLAND ROAD**

Rev.	Drawn	Checked	Date	Revision Details	
	DRAWN RPO	ENGINEER PH	CHECKED PH	APPROVED NW	
	DATE 25/08/23	DATE 08/09/23	DATE 08/09/23	DATE 08/09/23	
	SCALE 1:500	SCG No.			
DRAWING NUMBER 5224_06_100_01				Revision	
DRAWING TITLE <b>TRAFFIC CALMING SHEET 1 OF 2</b>					

This map is reproduced from Ordnance Survey material with the permission of Ordnance Survey on behalf of the Controller of Her Majesty's Stationery Office © Crown copyright. Unauthorised reproduction infringes Crown copyright and may lead to prosecution or civil proceedings. Stockport Metropolitan Borough Council 100019571 2023



Chorlton Brook

FB

EXTENT OF WORKS

TYPE 1



Manufacture and install start of designated quiet lane sign to Diag 884 on new post

Club

NEWLAND ROAD

CUT LINE 2  
CUT LINE 2

Pond

**KEY:**

	Carriageway
	Footway
	Proposed road humps (37mm high x 750mm long thermoplastic hump)

Rev.	Drawn	Checked	Date	Revision Details



**STOCKPORT**  
METROPOLITAN BOROUGH COUNCIL

HIGHWAYS AND TRANSPORTATION  
STOPFORD HOUSE  
STOCKPORT SK1 3XE

MARK GLYNN  
DIRECTOR OF PLACE MANAGEMENT

JOB TITLE

**ITB PHASE 2 - NEWLAND ROAD**

DRAWN RPO	ENGINEER PH	CHECKED PH	APPROVED NW
DATE 25/08/23	DATE 08/09/23	DATE 08/09/23	DATE 08/09/23
SCALE 1:500		SCG No.	

DRAWING NUMBER 5224_06_100_02	Revision
----------------------------------	----------

DRAWING TITLE  
**TRAFFIC CALMING SHEET 2 OF 2**