

This map is reproduced from Ordnance Survey material with the permission of Ordnance Survey on behalf of the Controller of Her Majesty's Stationary Office. Crown copyright. Unauthorised reproduction infringes Crown copyright and may lead to prosecution or civil proceedings. Stockport Metropolitan Borough Council AC0000804794 2025


KEY:

- EXISTING ROAD MARKINGS
- PROPOSED ROAD MARKINGS
- EXISTING GUARDRAIL
- PROPOSED GUARDRAIL
- EXISTING UNCONTROLLED CROSSING POINT
- PROPOSED SIGN AND POST
- EXISTING POST AND SIGN TO BE REMOVED
- 1 NO. MIDDLETON BOLLARD
- 8 NO. PENCIL BOLLARDS (Alternate Colours: Red/Blue/Green)

PENCIL BOLLARD IMAGE



MIDDLETON BOLLARD IMAGE

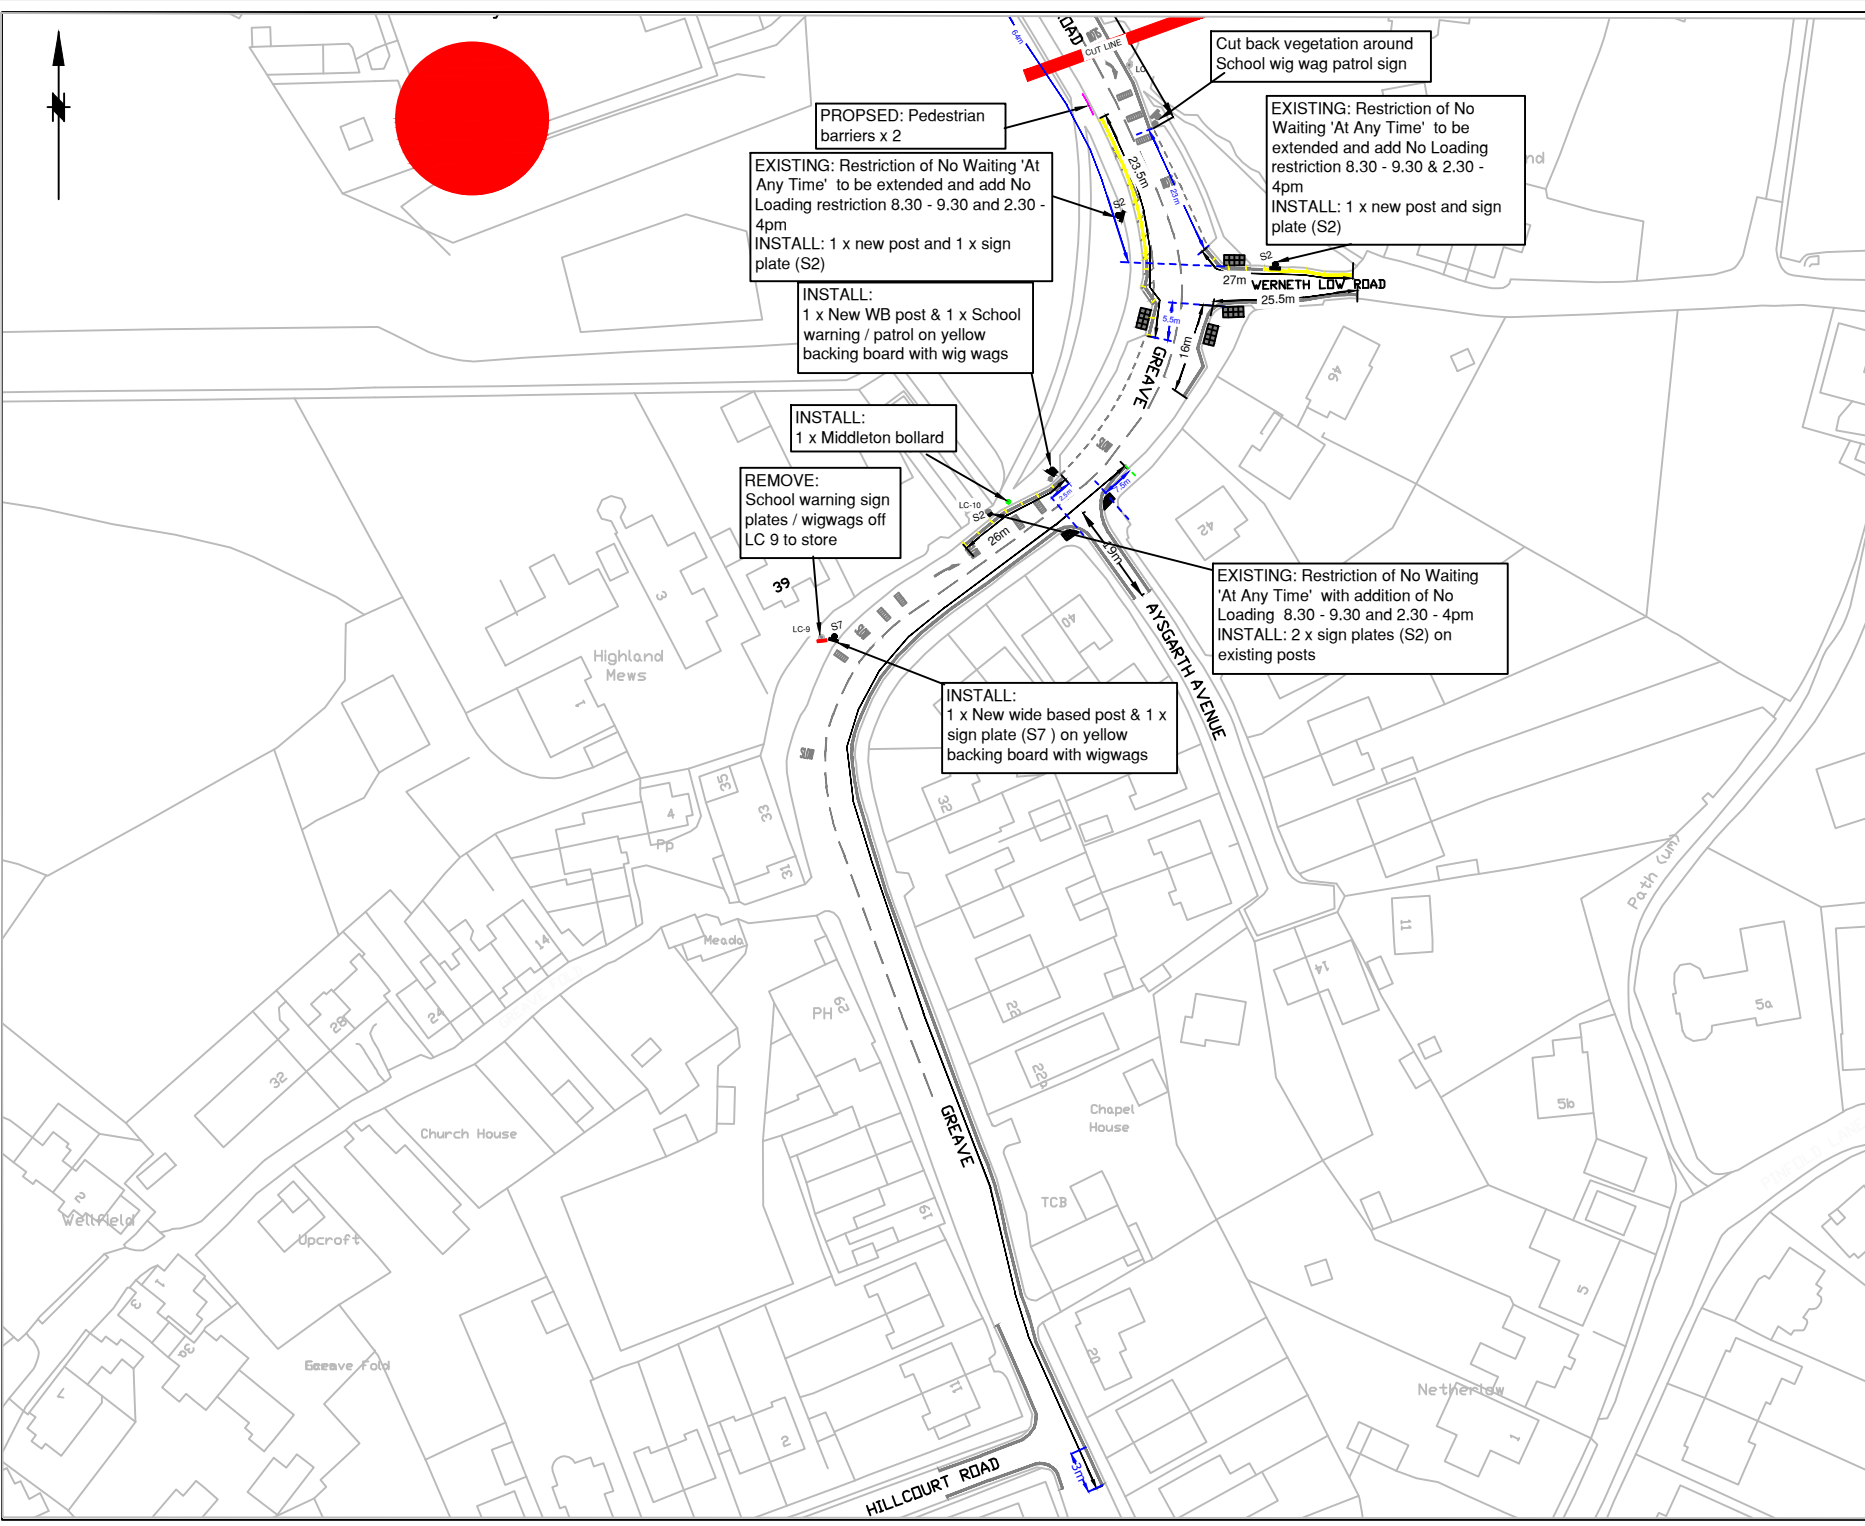

Rev.	Drawn	Checked	Date	Revised Details
AMENDMENTS				
 STOCKPORT METROPOLITAN BOROUGH COUNCIL				
Job Title Road Safety around Schools Greave Primary School Marple Bridge				
Drawing Title Layout 2				
Drawn	Engineer	Checked	Approved	
GK	GK	SA	SL	
Date	Date	Date	Date	
05/2025	05/2025	05/2025	05/2025	
Size	Scale			
A1				
Drawing No.	0305 / 70 / GP / 002			Revision
				A