


This map is reproduced from Ordnance Survey material with the permission of Ordnance Survey on behalf of the Controller of Her Majesty's Stationary Office © Crown copyright. Unauthorised reproduction infringes Crown copyright and may lead to prosecution or civil proceedings. Stockport Metropolitan Borough Council AC0000804784 2025

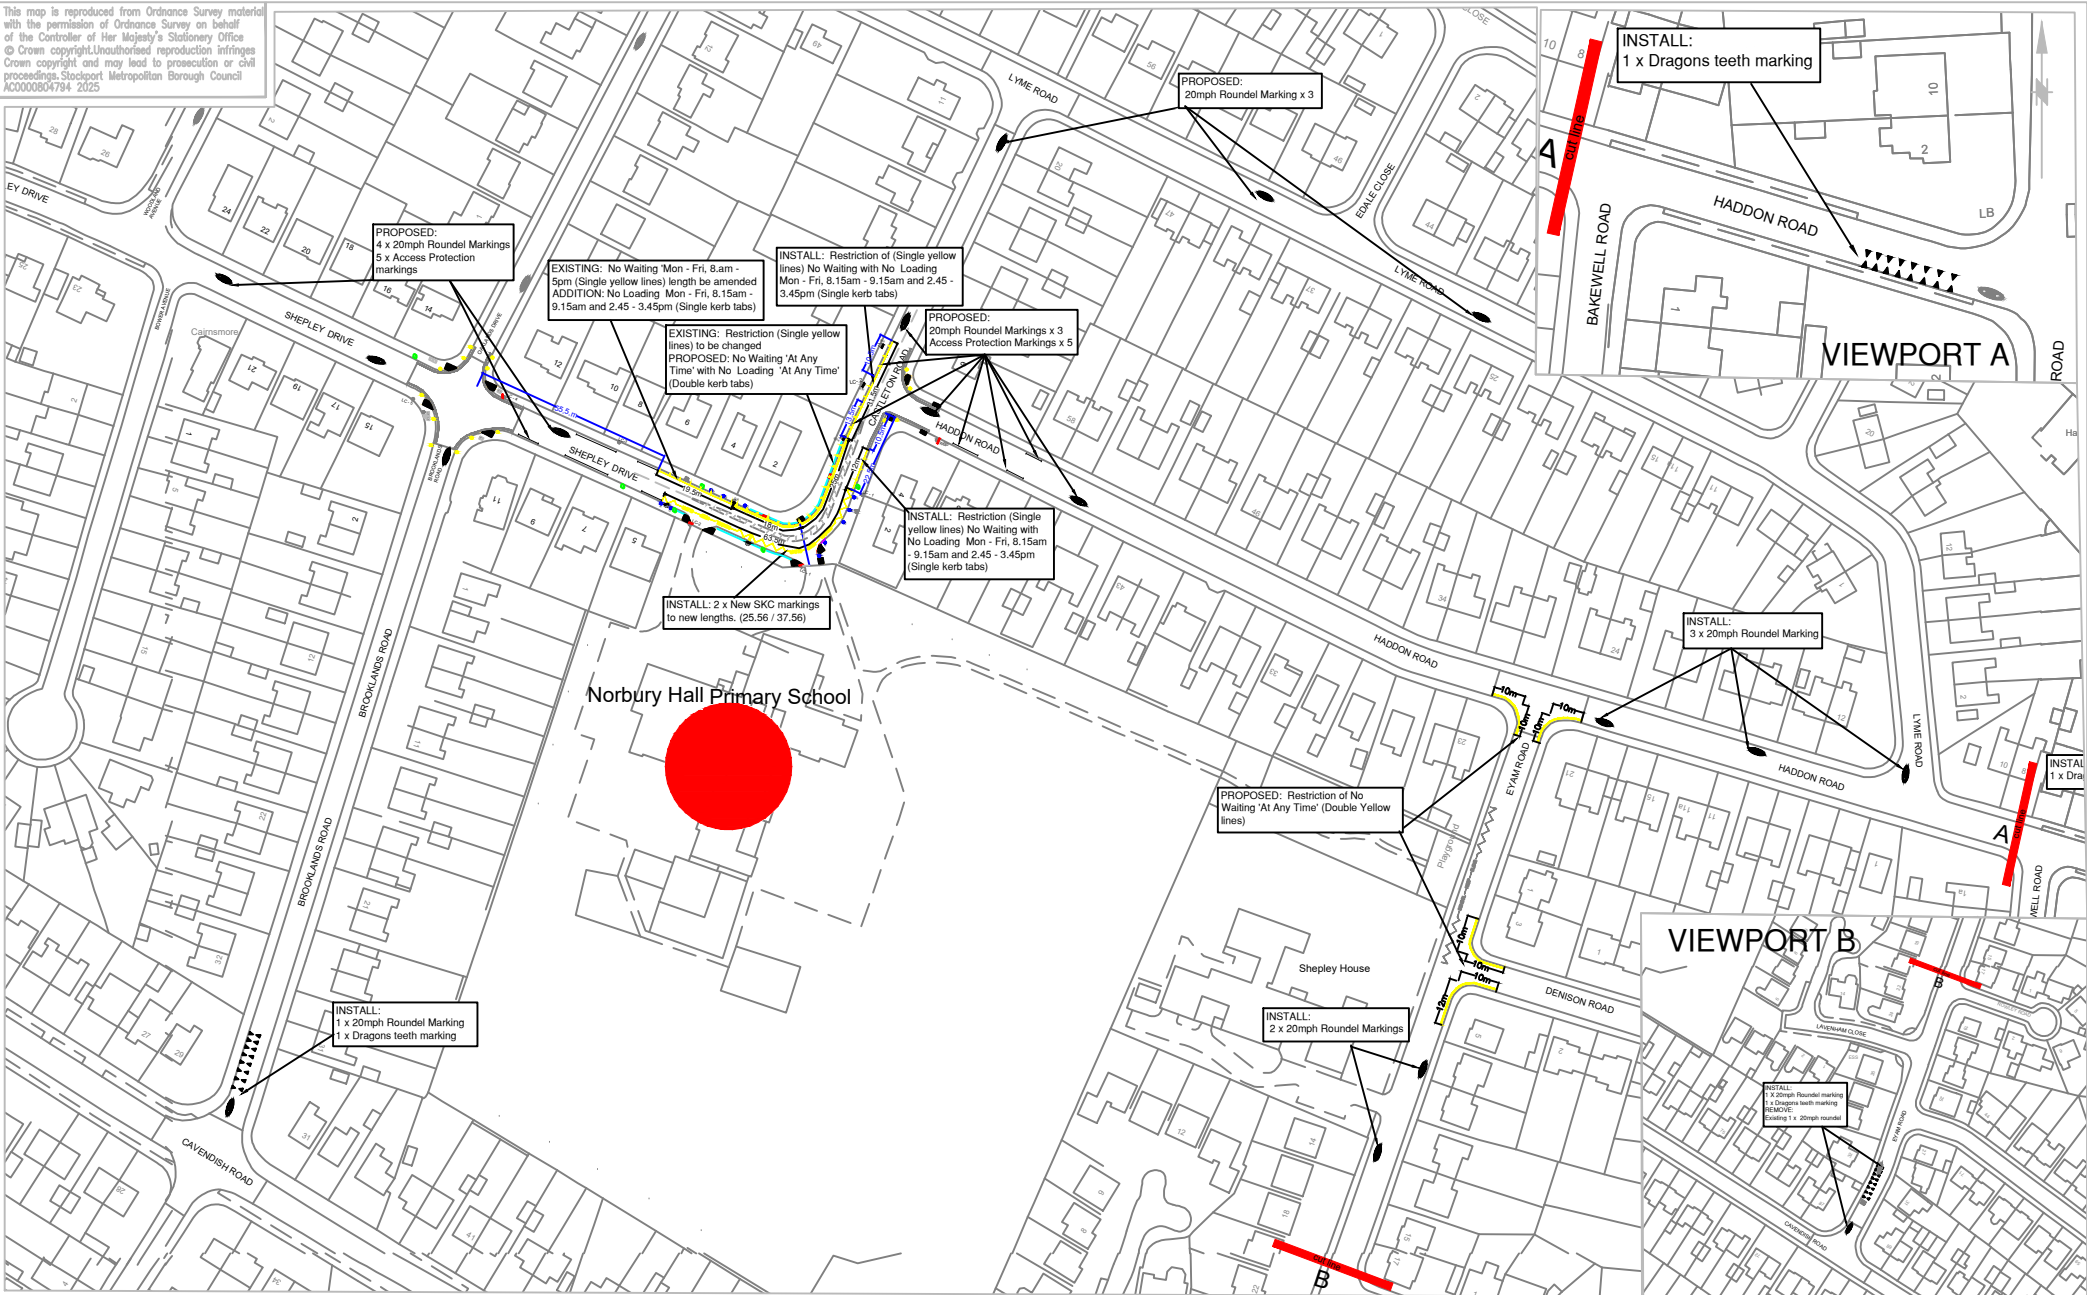



STOCKPORT

METROPOLITAN BOROUGH COUNCIL

HIGHWAYS AND TRANSPORTATION
STOPFORD HOUSE
STOCKPORT SK1 3XE
TEL

AMENDMENTS					JOB TITLE	Approval			
DRAWN	CHECKED	DATE	No	AMENDMENT	NORBURY HALL PRIMARY SCHOOL, HAZEL GROVE	Drawn GK Date 04/2025	Engineer GK Date 04/2025	Checked SA Date 04/2025	Approved AM Date 04/2025
					PROPOSALS - Road Safety around Schools	Scale NTS Drawing No. 0305-71-GP-000			
								Revision D	