


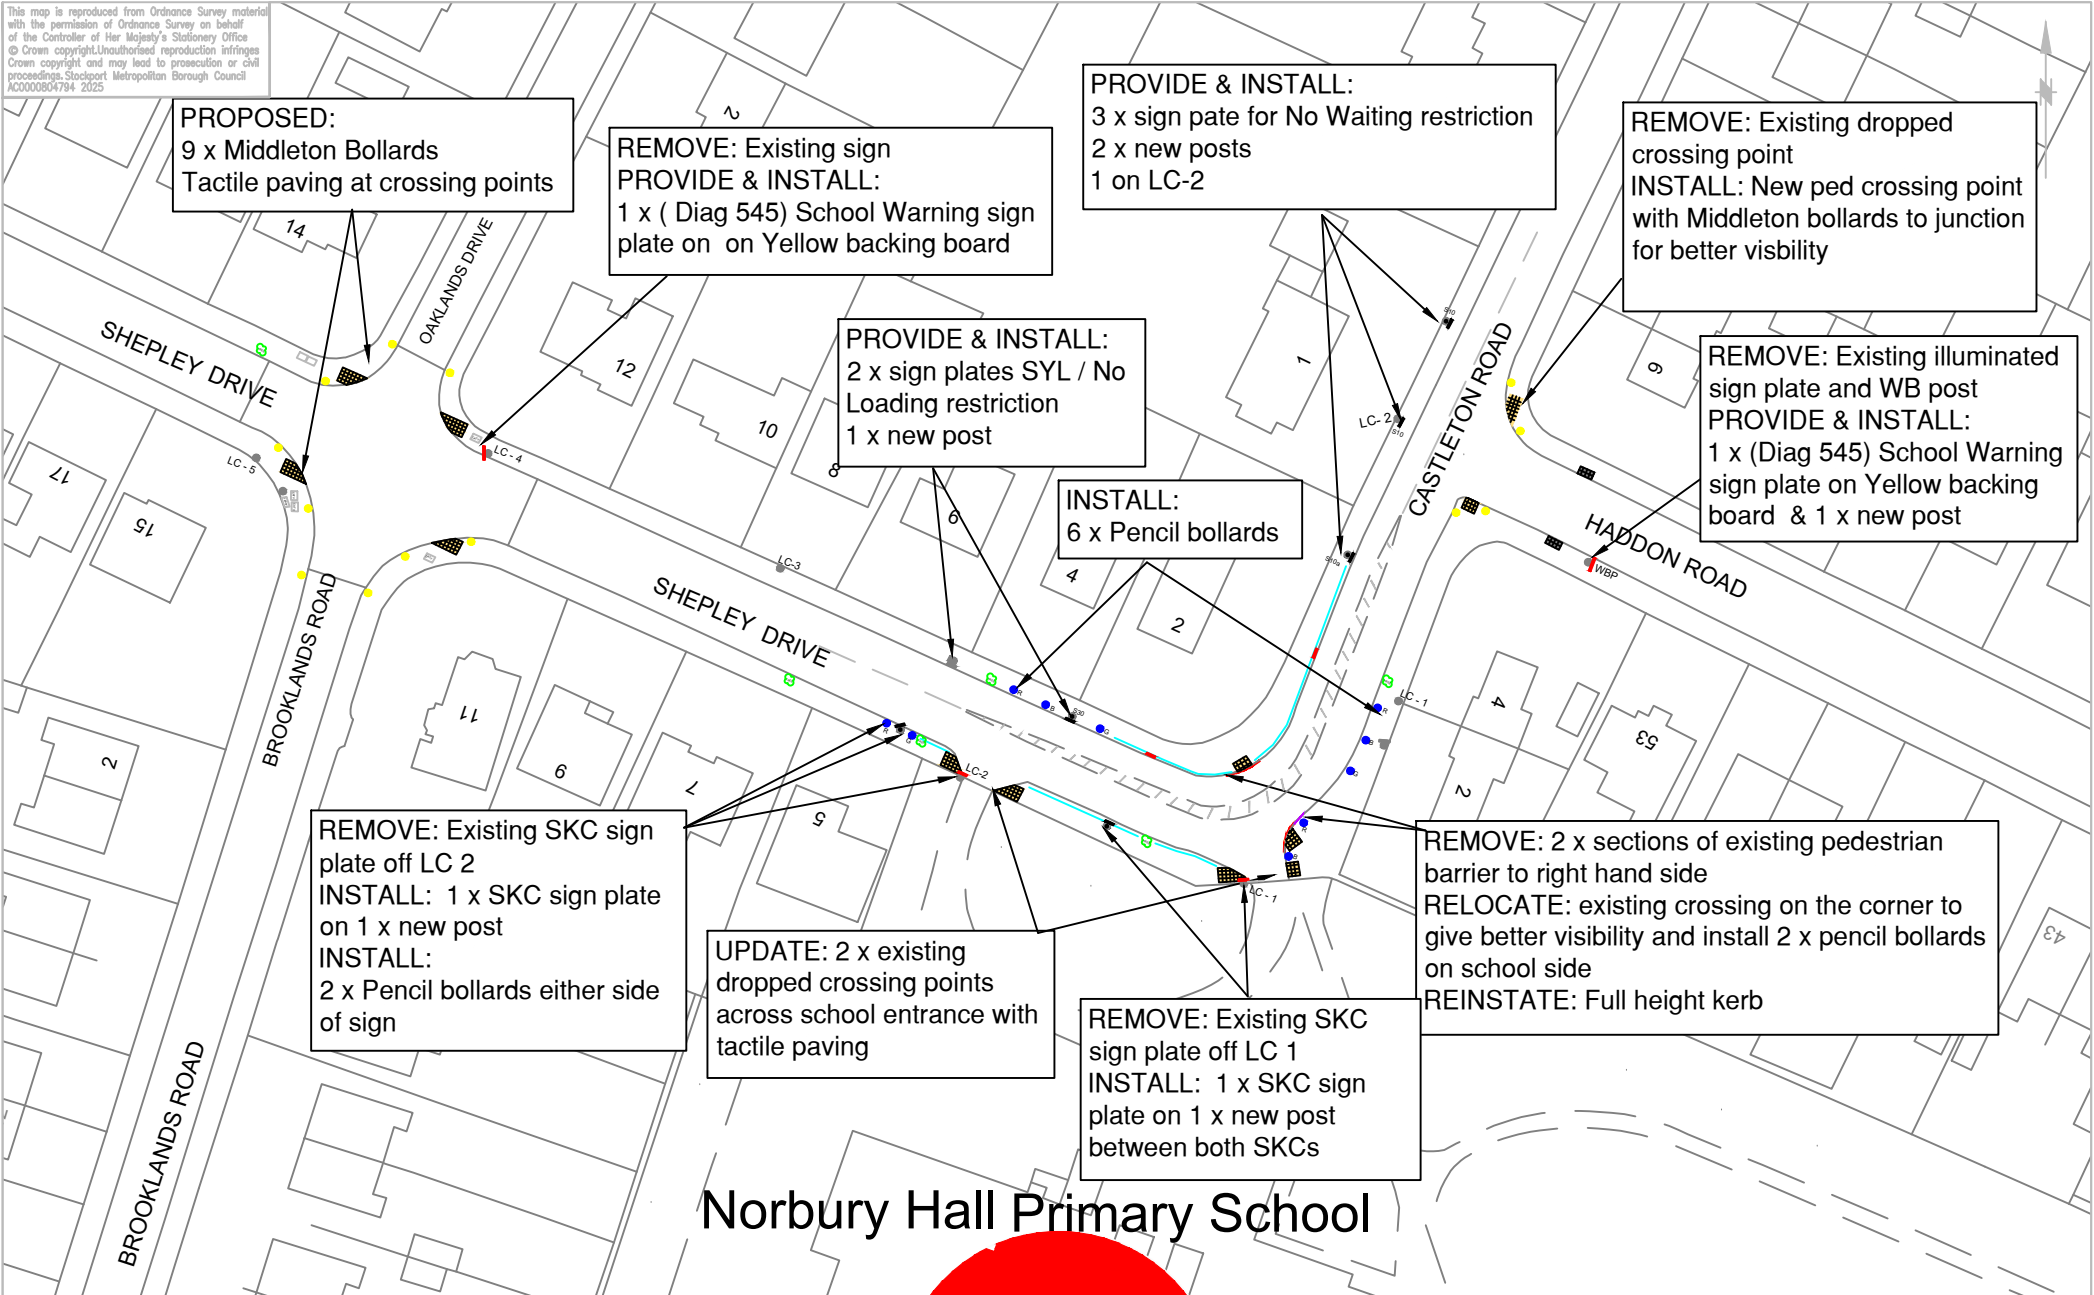

STOCKPORT
METROPOLITAN BOROUGH COUNCIL
HIGHWAYS AND TRANSPORTATION
STOPFORD HOUSE
STOCKPORT SK1 3XE
TEL

SERVICES TO PLACE

AMENDMENTS

DRAWN	CHECKED	DATE	No	AMENDMENT

JOB TITLE

NORBURY HALL PRIMARY SCHOOL, HAZEL GROVE

Viewport 2 - Civils and signage

Drawn GK	Engineer GK	Checked SA	Approved AM
Date 04/2025	Date 04/2025	Date 04/2025	Date 04/2025
Scale NTS			
Drawing No. 0305-71-GP-000.2			Revision D