


This map is reproduced from Ordnance Survey material with the permission of Ordnance Survey on behalf of the Controller of Her Majesty's Stationery Office
© Crown copyright. Unauthorised reproduction infringes Crown copyright and may lead to prosecution or civil proceedings. Stockport Metropolitan Borough Council
AC0000804784 2025

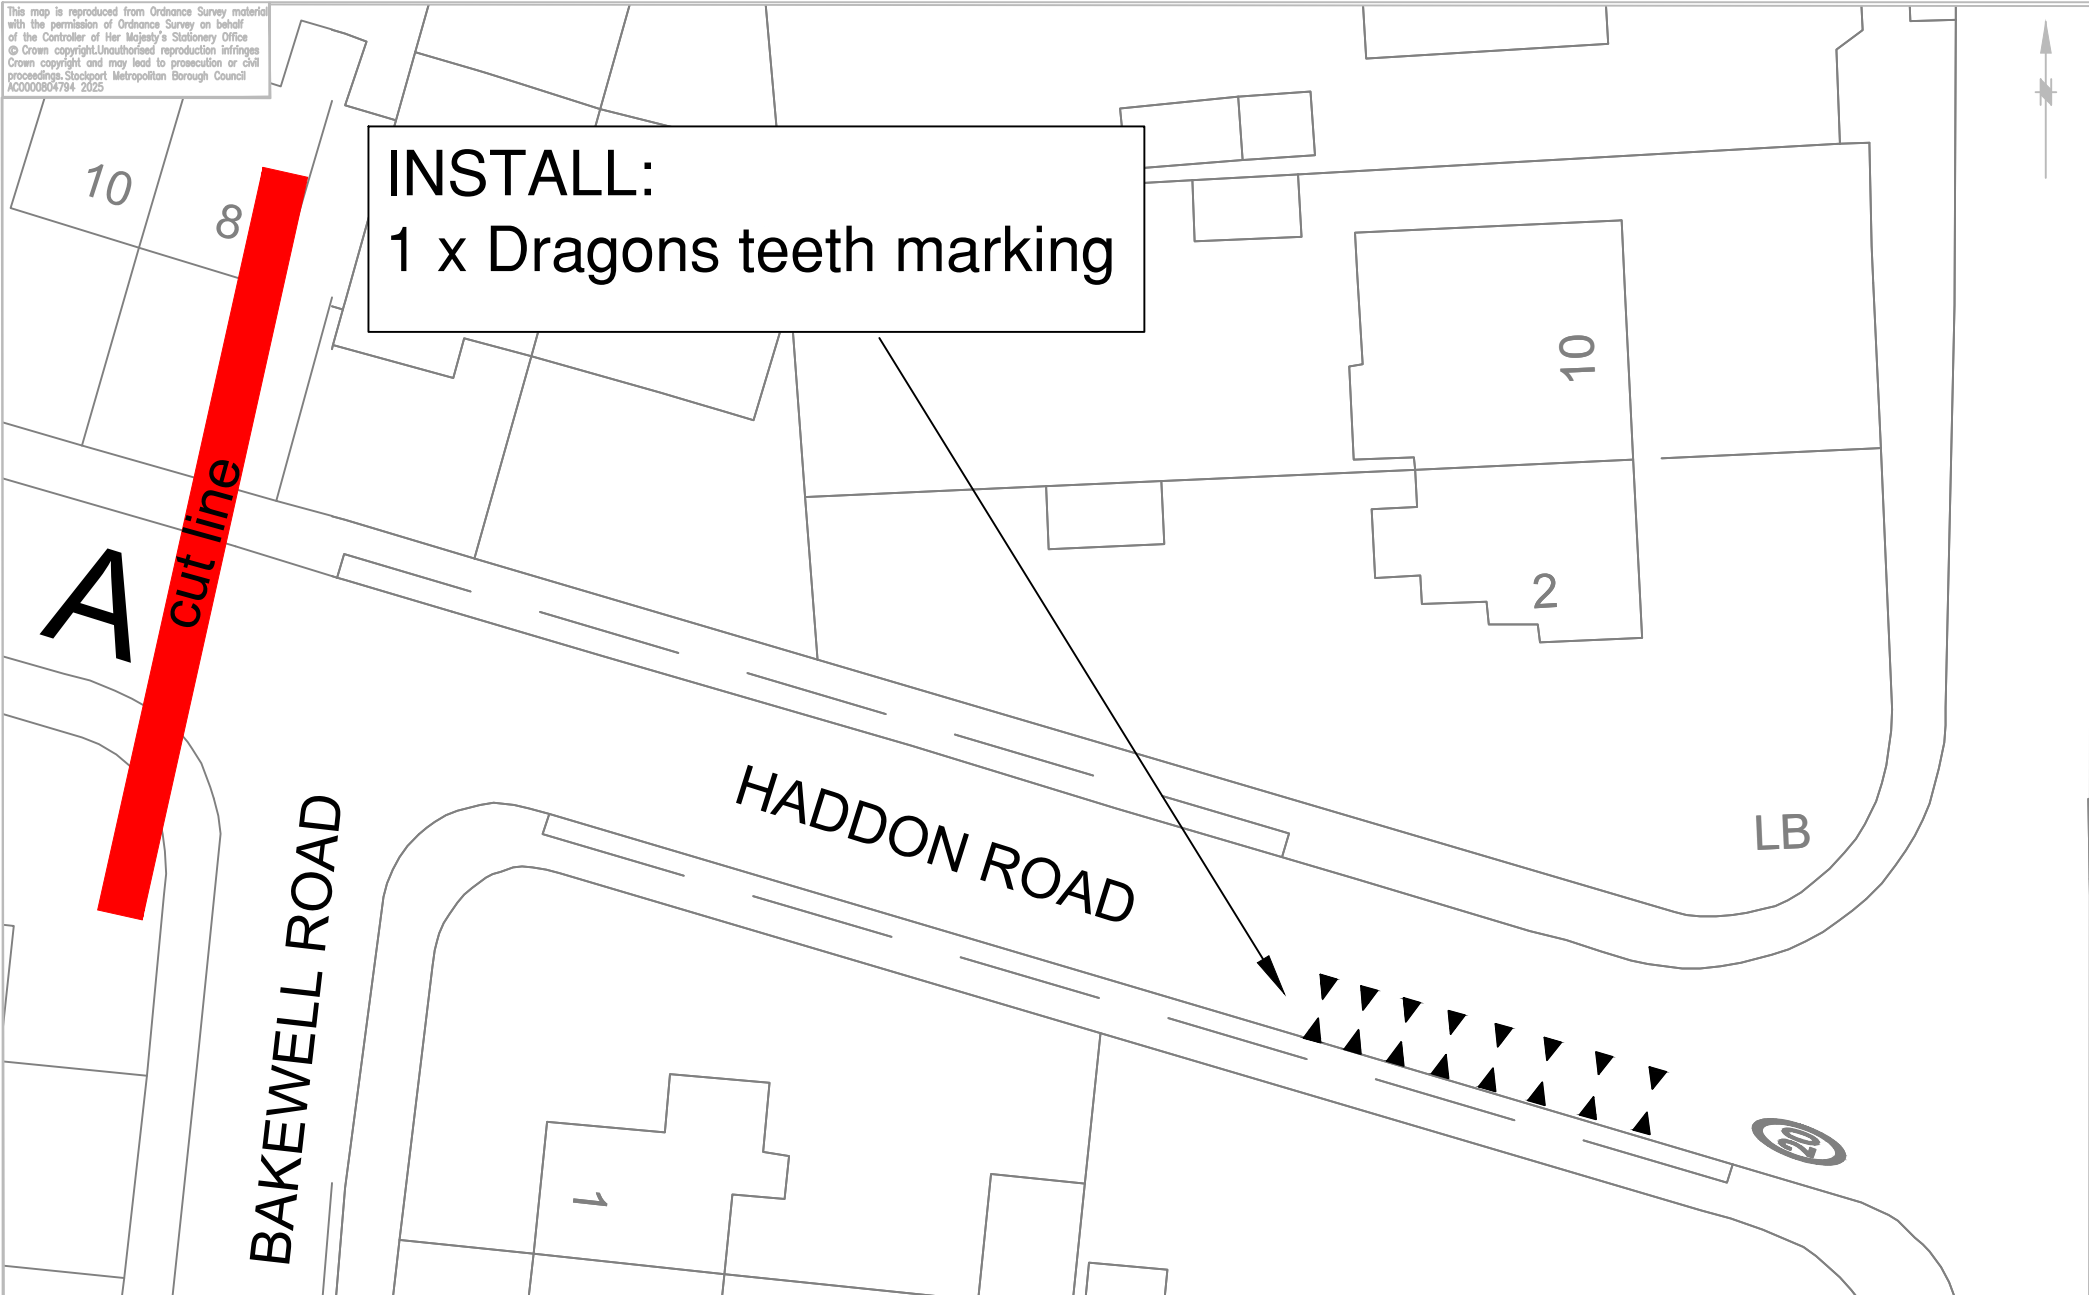

STOCKPORT
METROPOLITAN BOROUGH COUNCIL
HIGHWAYS AND TRANSPORTATION
STOPFORD HOUSE
STOCKPORT SK1 3XE
TEL

SERVICES TO PLACE

AMENDMENTS

DRAWN	CHECKED	DATE	No	AMENDMENT

JOB TITLE

NORBURY HALL PRIMARY SCHOOL, HAZEL GROVE

Viewport 5

Drawn GK	Engineer GK	Checked SA	Approved AM
Date 04/2025	Date 04/2025	Date 04/2025	Date 04/2025
Scale NTS			
Drawing No. 0305-71-GP-000.5			Revision A