

This map is reproduced from Ordnance Survey material with the permission of Ordnance Survey on behalf of the Controller of Her Majesty's Stationery Office © Crown copyright. Unauthorised reproduction infringes Crown copyright and may lead to prosecution or civil proceedings. Stockport Metropolitan Borough Council 100019571 2022

- KEY:**
-  PROPOSED UNCONTROLLED TACTILE PAVING
 -  DROPPED KERB LOCATION
 -  PROPOSED PARKING RESTRICTIONS
 -  4 NO. PROPOSED PENCIL BOLLARD
 -  18 NO. PROPOSED MIDDLETON BOLLARD
 -  PROPOSED SIGN
 -  EXISTING ROAD MARKINGS



Rev.	Drawn	Checked	Date	Revision Details
B	RPO	CAS	07.07.22	Proposed double yellow line markings introduced at Foliage Road
A	RPO	CAS	24.05.22	Amendments following meeting with school




SERVICES TO PLACE
Job Title

ROAD SAFETY AROUND SCHOOLS

Drawing Title

ST BERNADETTE'S RC SCHOOL

Drawn	Engineer	Checked	Approved
RPO	CAS	CAS	AM
Date	Date	Date	Date
04/05/22	24/05/22	24/05/22	24/05/22
Size	Scale		
A1	1:500		
Drawing No.	0305 / 66 / SB / 001		Revision B

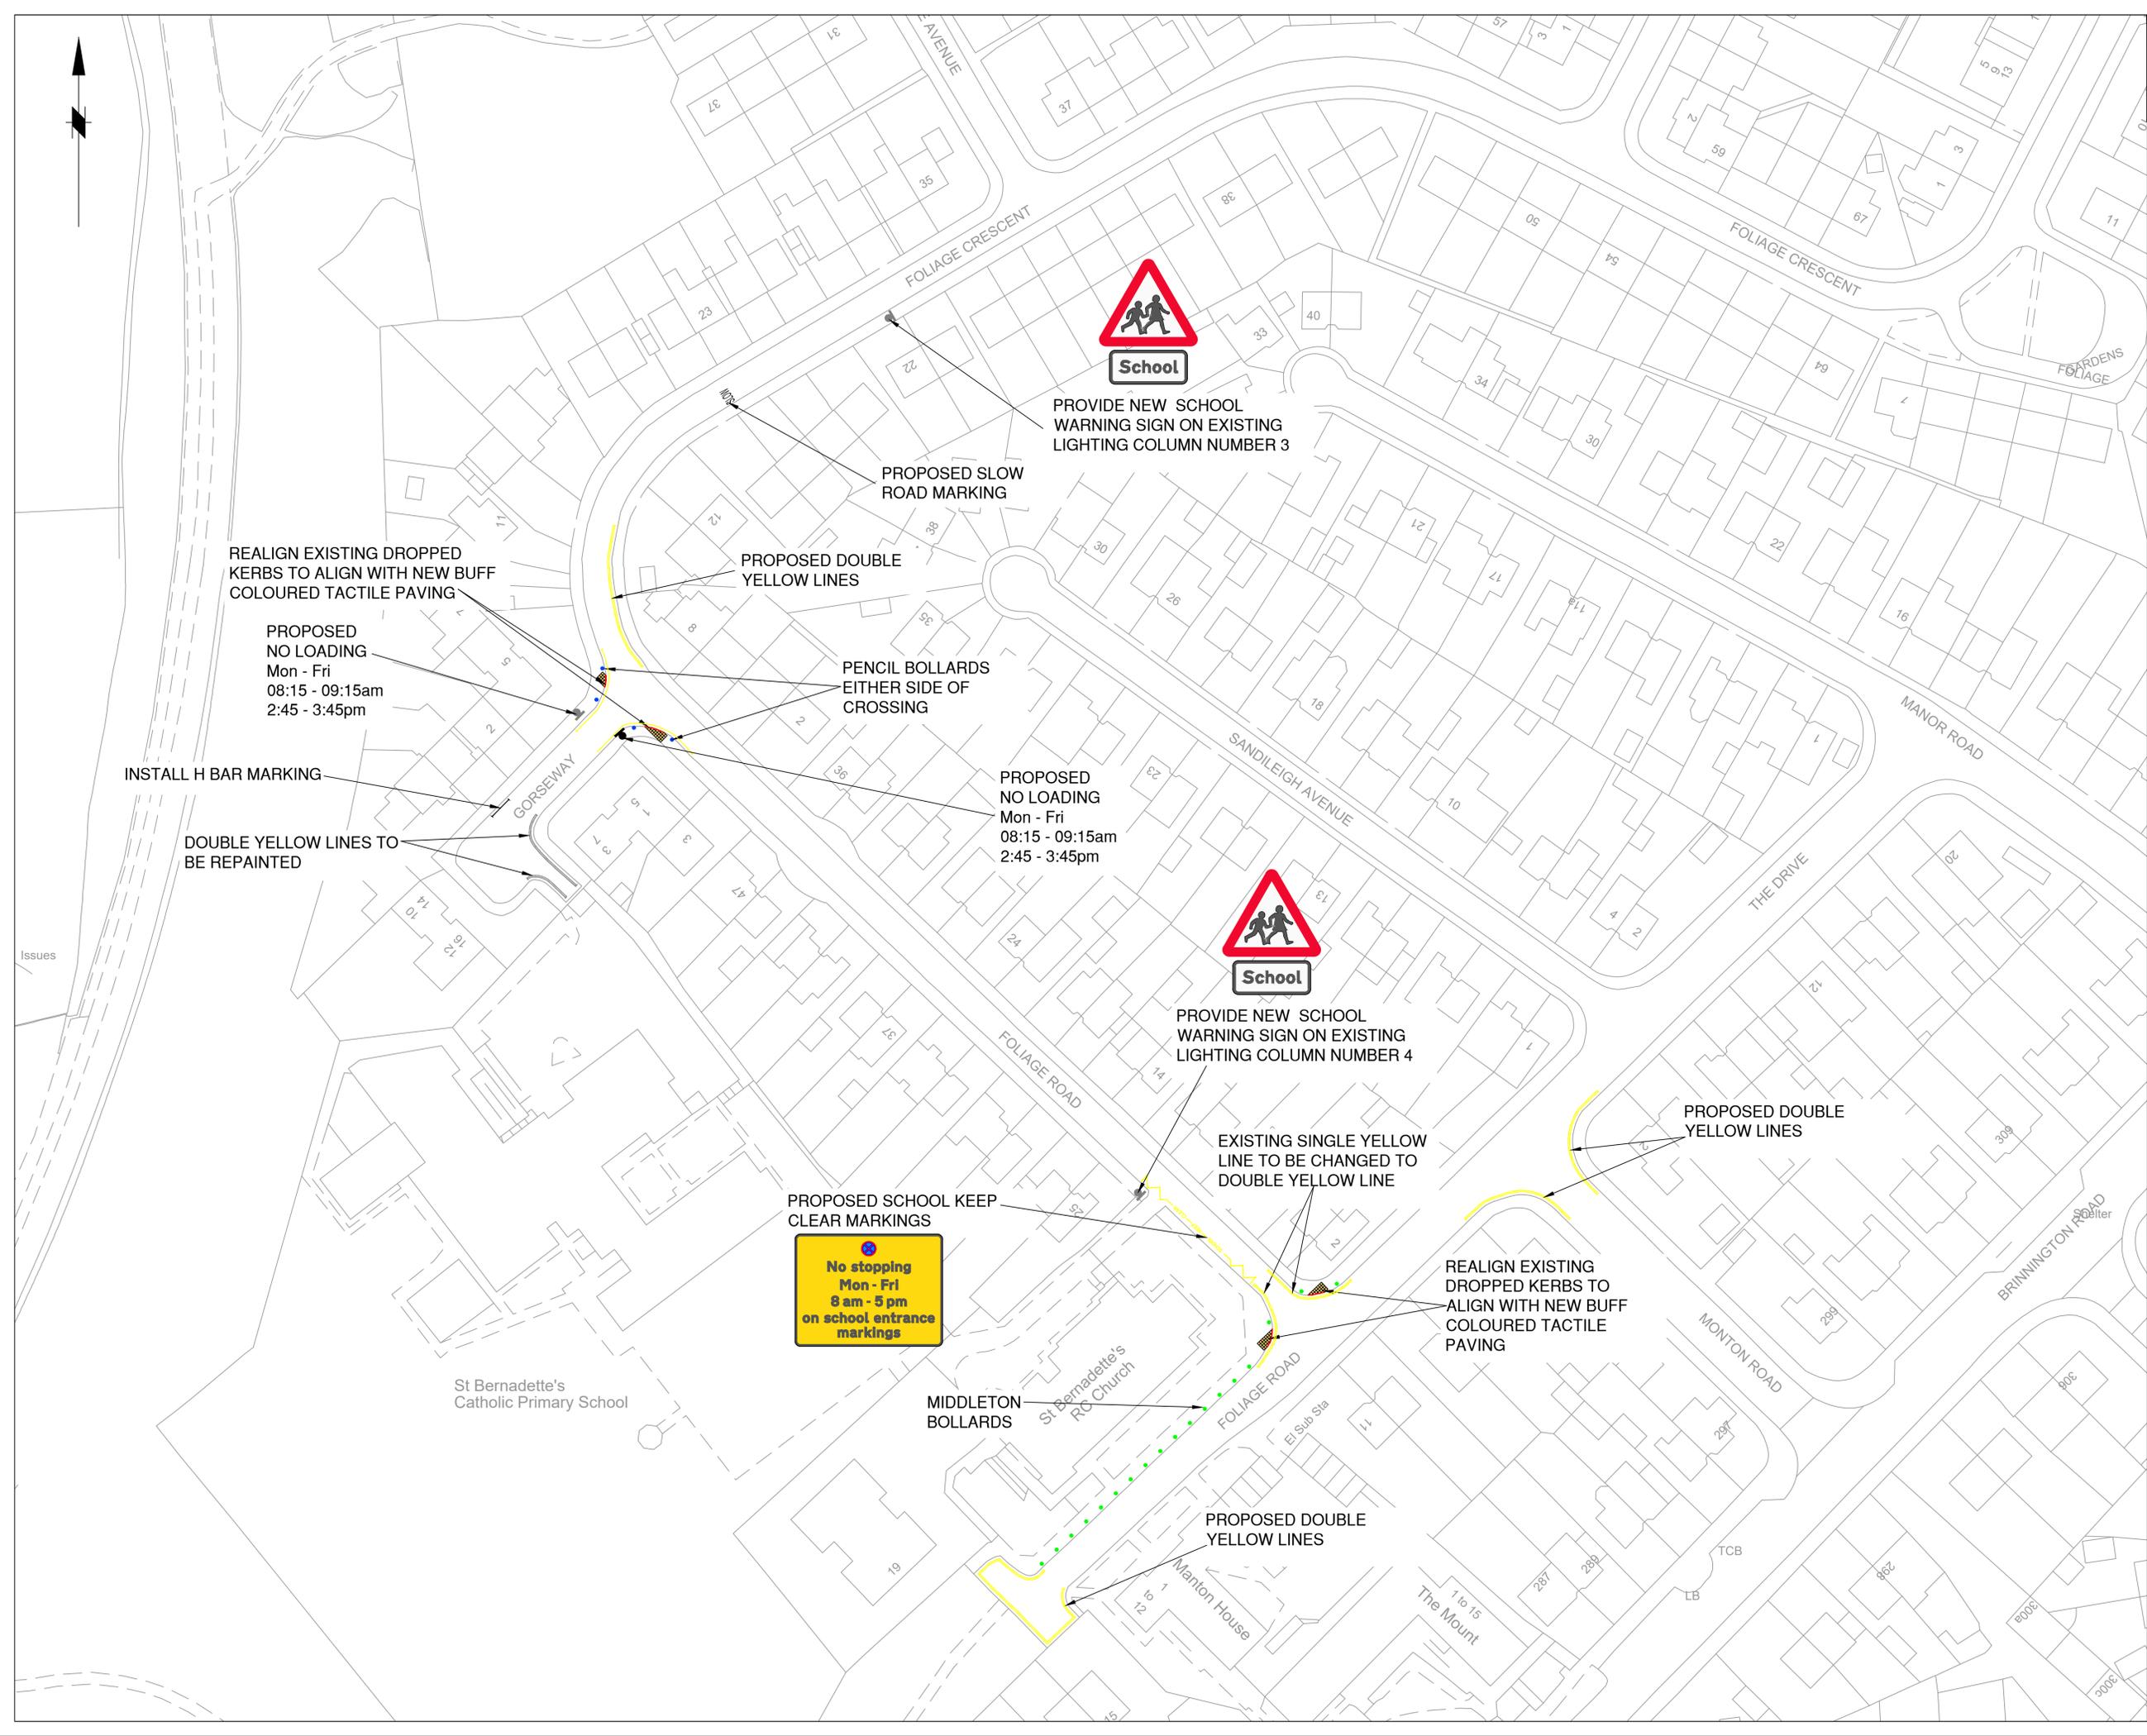

Issues