


This map is reproduced from Ordnance Survey material with the permission of Ordnance Survey on behalf of the Controller of Her Majesty's Stationery Office © Crown copyright. Unauthorised reproduction infringes Crown copyright and may lead to prosecution or civil proceedings. Stockport Metropolitan Borough Council AC0000804794 2024

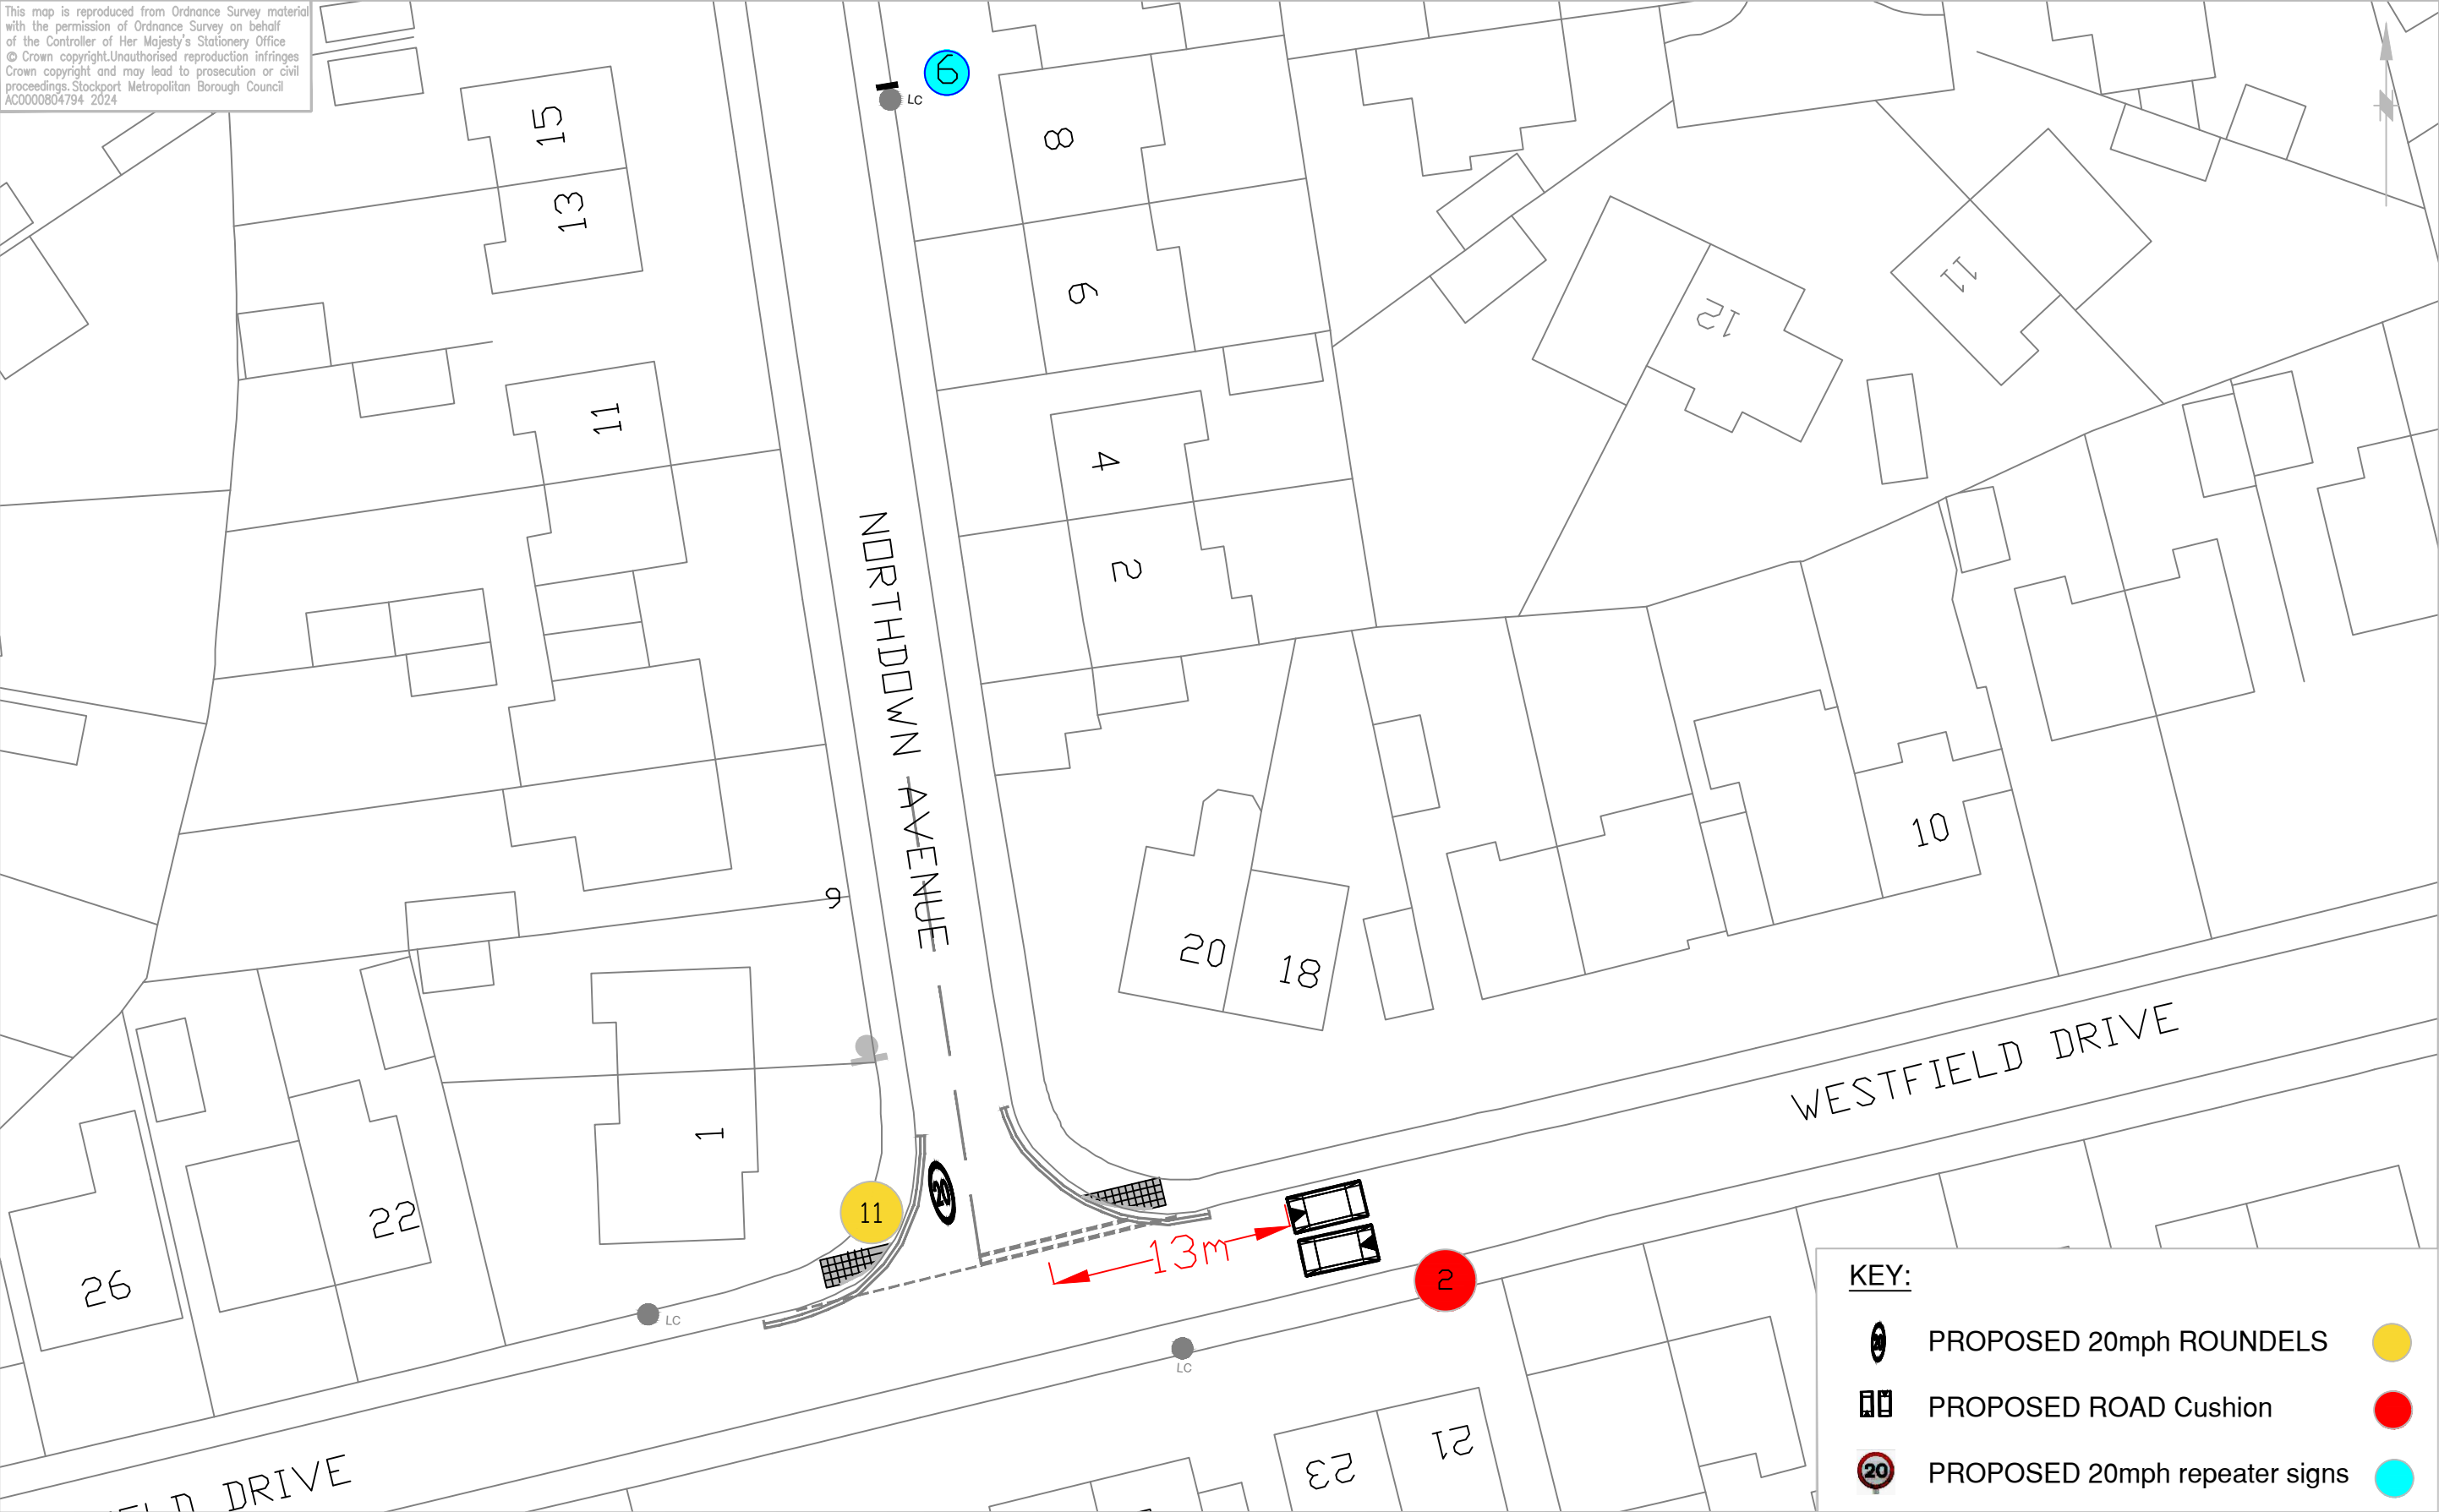

KEY:

- PROPOSED 20mph ROUNDELS
- PROPOSED ROAD Cushion
- PROPOSED 20mph repeater signs

 STOCKPORT METROPOLITAN BOROUGH COUNCIL HIGHWAYS AND TRANSPORTATION STOPFORD HOUSE STOCKPORT SK1 3XE	AMENDMENTS					JOB TITLE				Drawn GK				Engineer GK		Checked SA		Approved SL	
	DRAWN	CHECKED	DATE	No	AMENDMENT	Westfield Drive Estate					Date 05/2025		Date 05/2025		Date 05/2025		Date 06/2025		
						DRAWING TITLE					Scale								
						20mph Zone - Layout 3					Drawing No. 5224/02/HG/001								Revision