


This map is reproduced from Ordnance Survey material with the permission of Ordnance Survey on behalf of the Controller of Her Majesty's Stationery Office
© Crown copyright. Unauthorised reproduction infringes Crown copyright and may lead to prosecution or civil proceedings. Stockport Metropolitan Borough Council
AC0000804794 2024

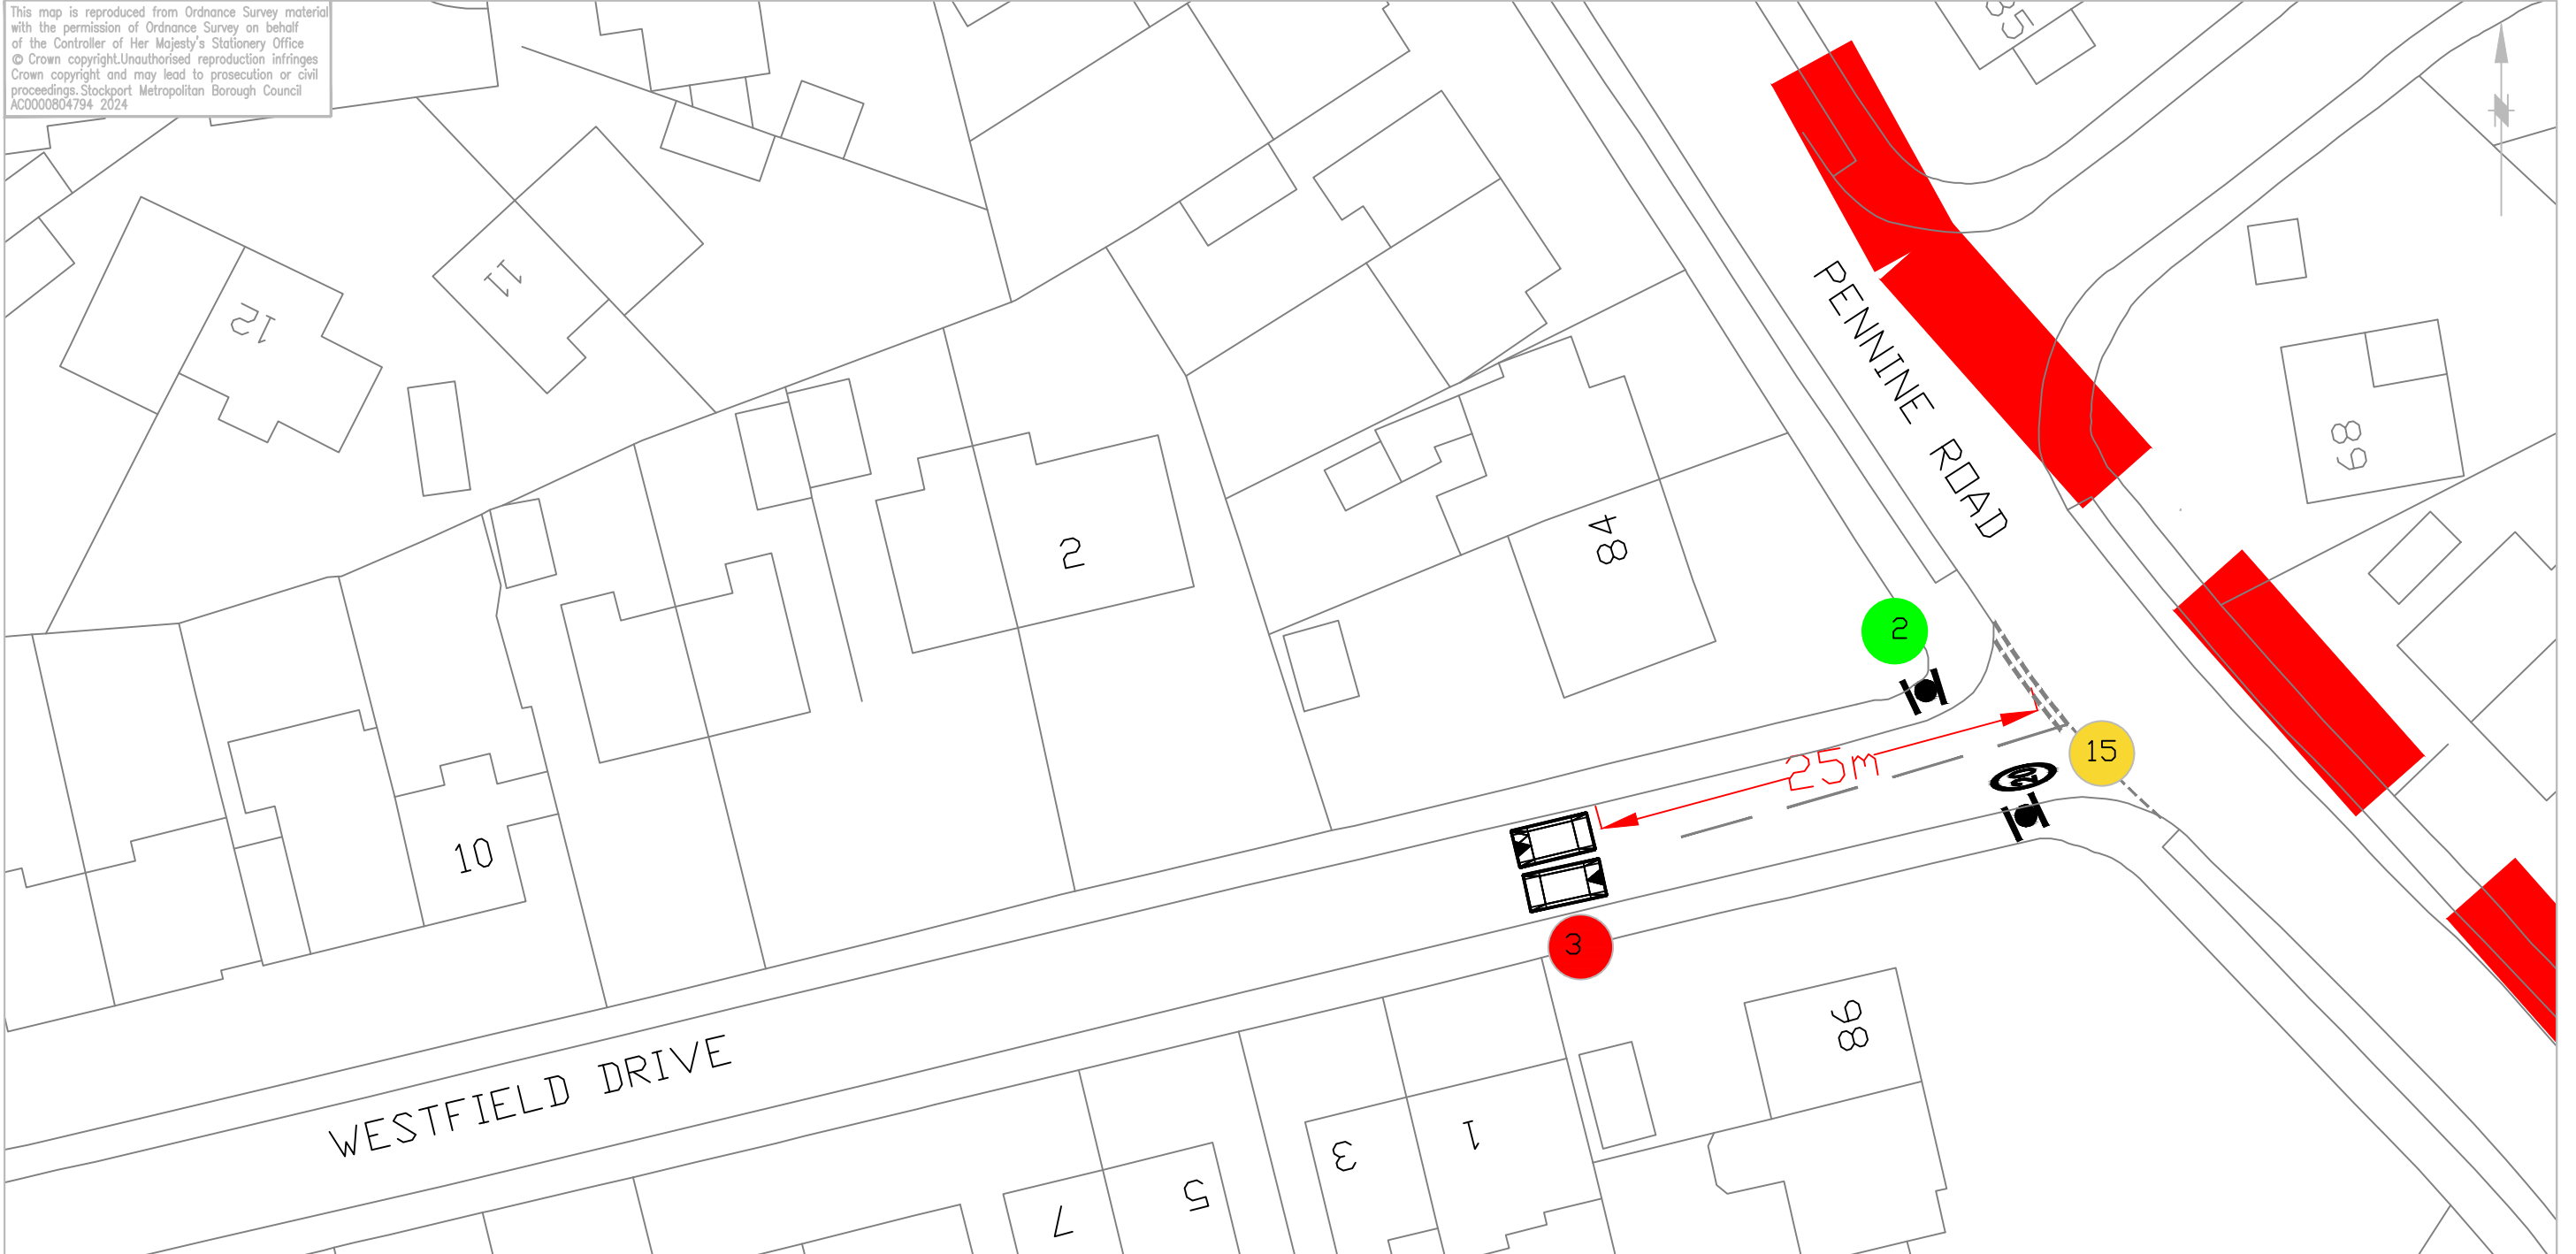

KEY:



PROPOSED 20mph ROUNDELS



PROPOSED 20/30mph ends SIGNS



PROPOSED ROAD Cushion



STOCKPORT
METROPOLITAN BOROUGH COUNCIL
HIGHWAYS AND TRANSPORTATION
STOPFORD HOUSE
STOCKPORT SK1 3XE

AMENDMENTS

DRAWN	CHECKED	DATE	No	AMENDMENT

JOB TITLE

Westfield Drive Estate

DRAWING TITLE

20mph Zone - Layout 5

Drawn GK	Engineer GK	Checked SA	Approved SL
Date 05/2025	Date 05/2025	Date 05/2025	Date 06/2025
Scale			
Drawing No. 5224/02/HG/001			Revision