


This map is reproduced from Ordnance Survey material with the permission of Ordnance Survey on behalf of the Controller of Her Majesty's Stationery Office
 © Crown copyright. Unauthorised reproduction infringes Crown copyright and may lead to prosecution or civil proceedings. Stockport Metropolitan Borough Council
 100019571 2018



Proposed 20 mph Speed Limit on Green Lane, Norris Hill Drive, The Square, The Green, Blandford Road, Winchester Drive and Ridgemont Avenue.



Existing 20mph speed limit to remain

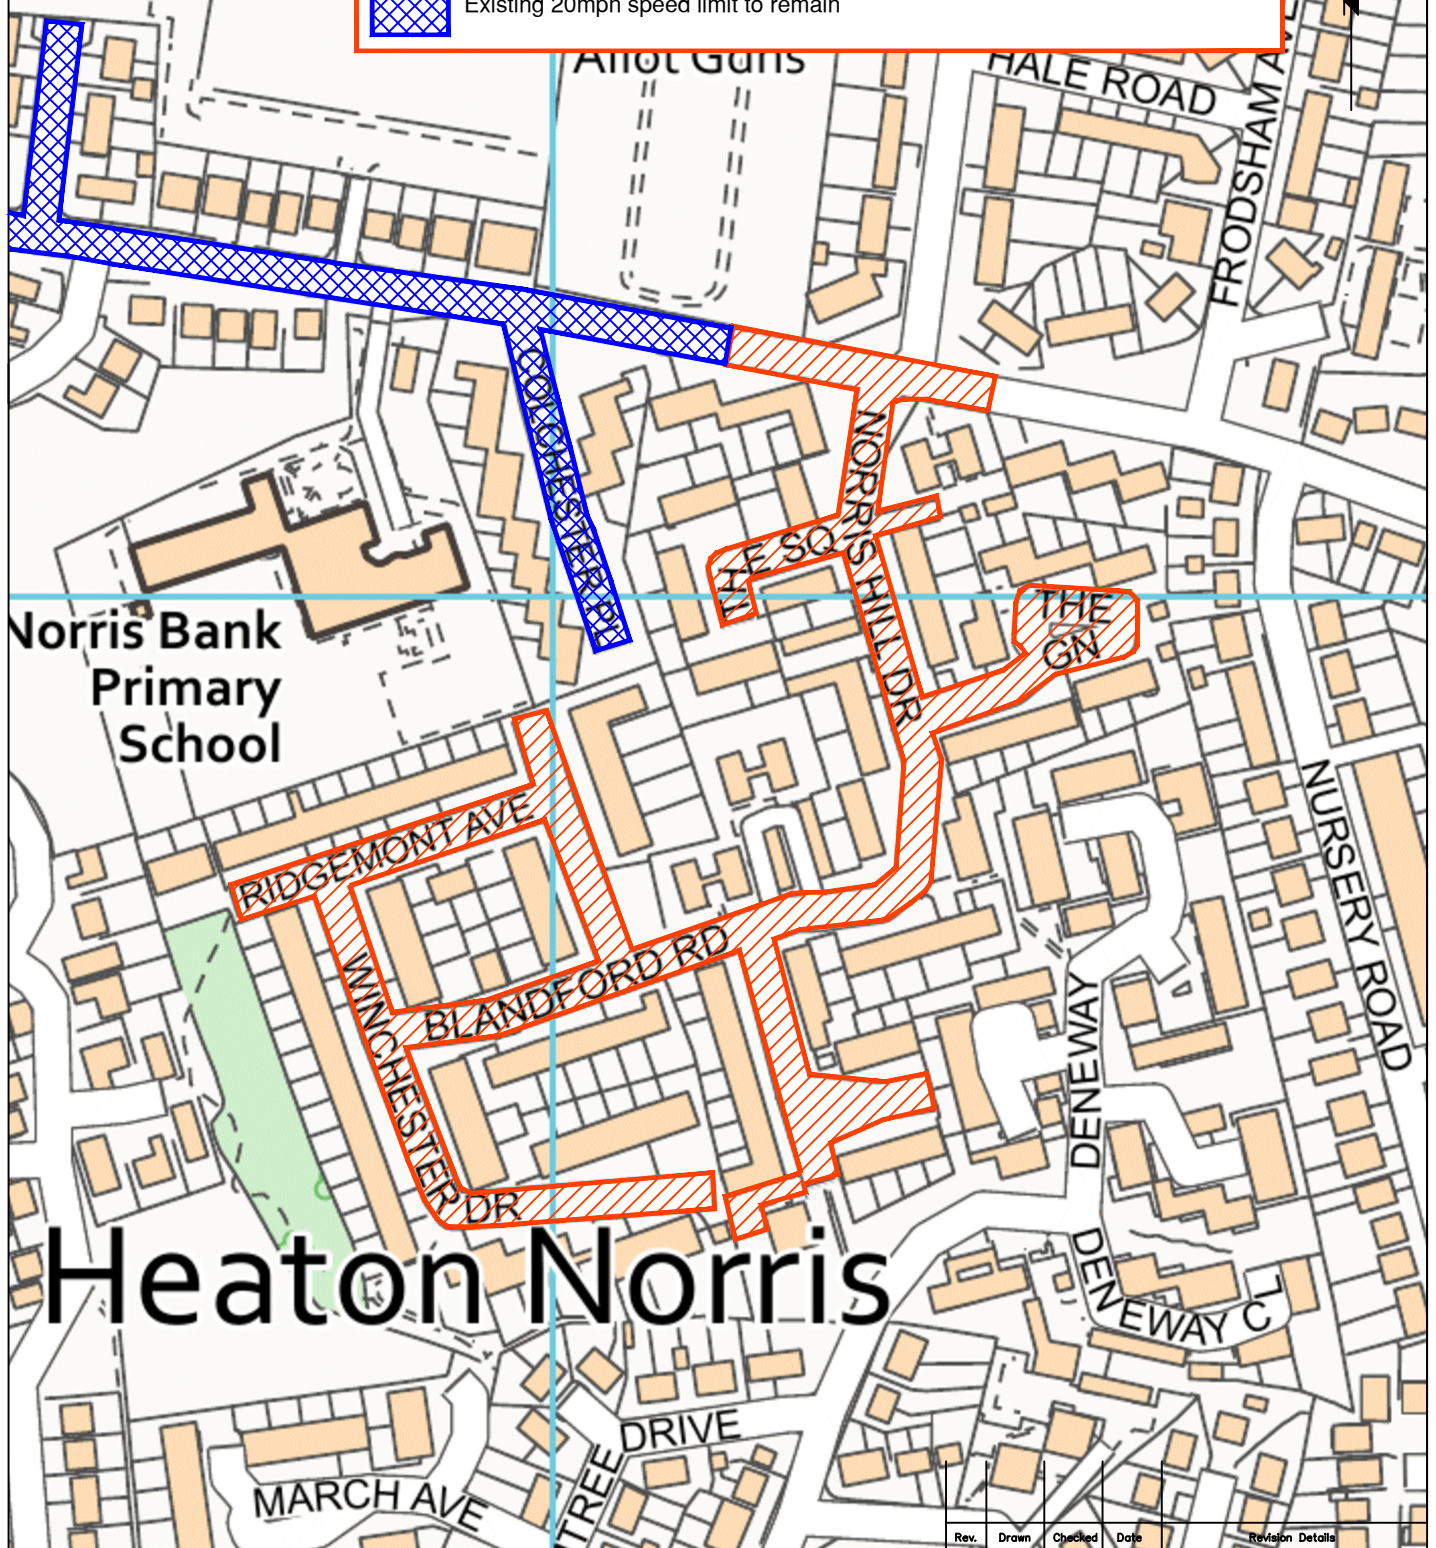

STOCKPORT

METROPOLITAN BOROUGH COUNCIL

HIGHWAYS AND TRANSPORTATION
 STOPFORD HOUSE
 STOCKPORT SK1 3XE
 Tel: 0161 474
 FAX: 0161

CAROLINE SIMPSON
 CORPORATE DIRECTOR
 PLACE

JOB TITLE

ROAD SAFETY AROUND SCHOOLS

DRAWN GPL	ENGINEER GPL	CHECKED CP	APPROVED EPS
DATE 07/19	DATE 07/19	DATE 07/19	DATE 07/19
SCALE NTS @A4	SCG No.		
DRAWING NUMBER	0305/NB/001 (A4 Plan)		
Revision			A

DRAWING TITLE

PROPOSED 20MPH SPEED LIMIT