


This map is reproduced from Ordnance Survey material with the permission of Ordnance Survey on behalf of the Controller of Her Majesty's Stationery Office. © Crown copyright. Unauthorised reproduction infringes Crown copyright and may lead to prosecution or civil proceedings. Stockport Metropolitan Borough Council 100019571 2019

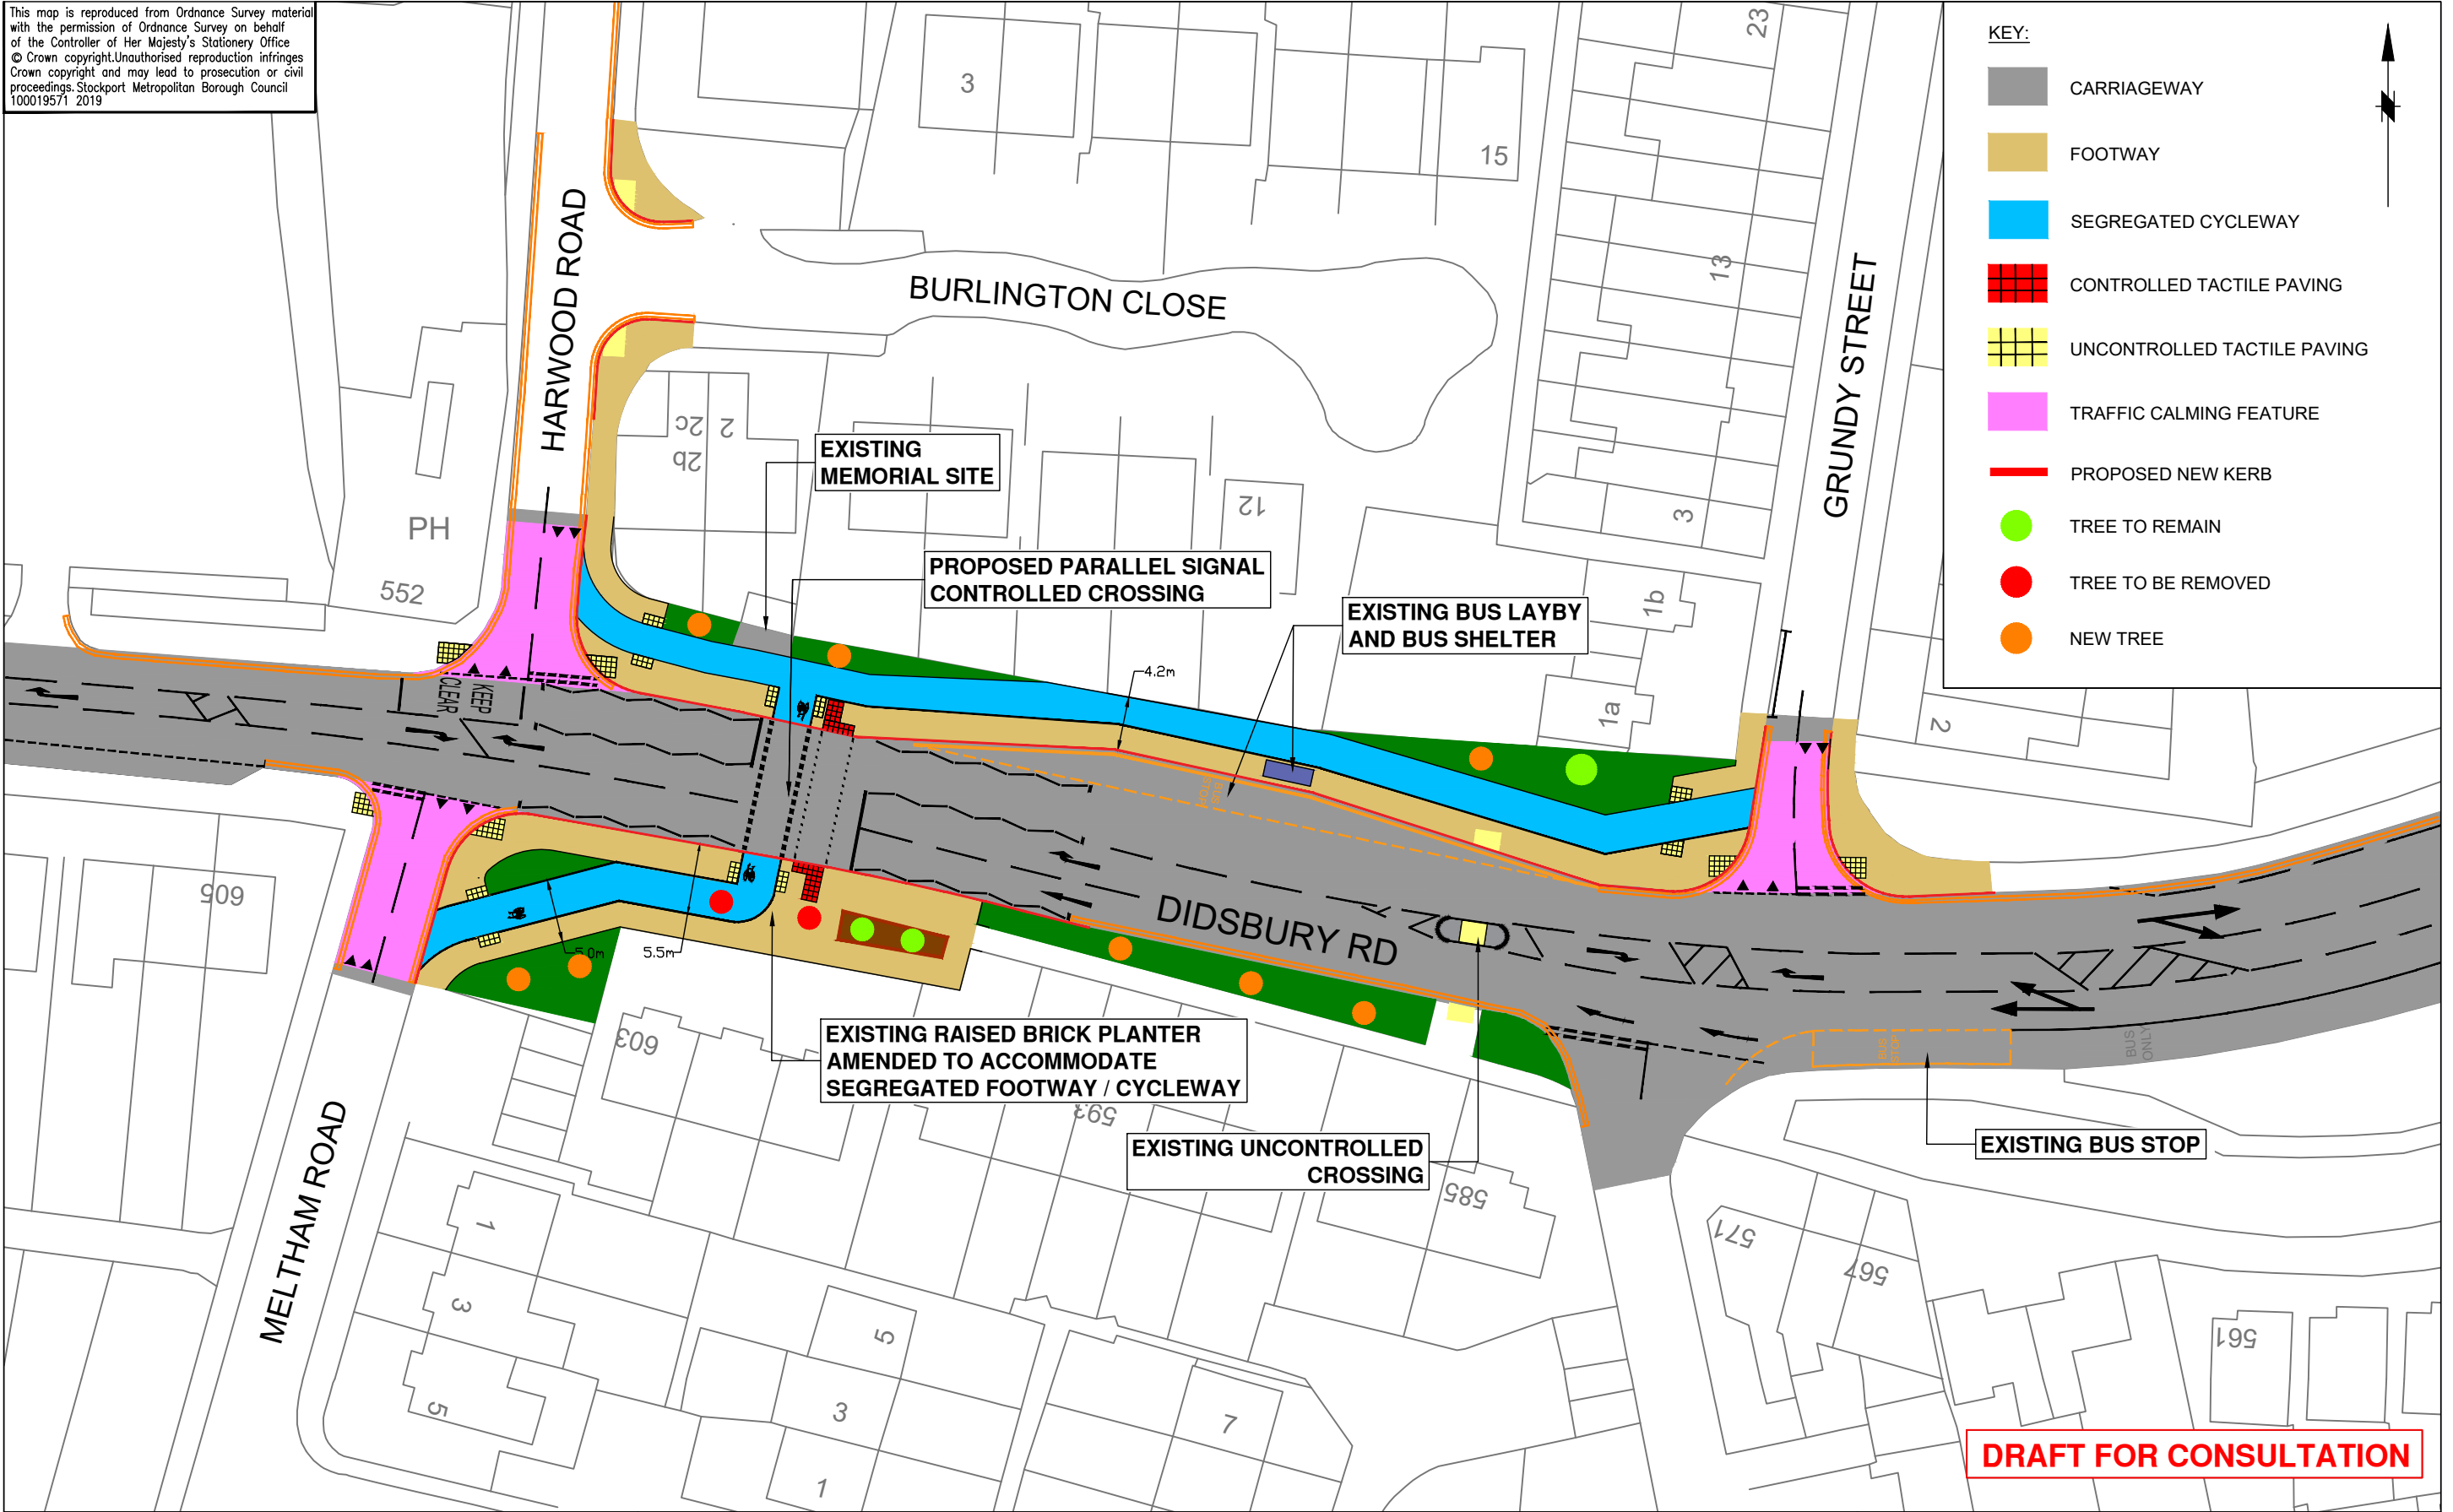



STOCKPORT

METROPOLITAN BOROUGH COUNCIL

HIGHWAYS AND TRANSPORTATION
STOPFORD HOUSE
STOCKPORT SK1 3XE
Tel : 0161 474

CAROLINE SIMPSON
CORPORATE DIRECTOR
PLACE

AMENDMENTS				
DRAWN	CHECKED	DATE	No	AMENDMENT

JOB TITLE

MCF - THE HEATONS CYCLE LINK

DRAWING TITLE

DIDSBURY ROAD CROSSING

Drawn	Engineer	Checked	Approved
PG	PG	WR	NW
Date 25/09/19	Date 25/09/19	Date 25/09/19	Date 01/09/19
Scale 1:500 @ A3 / 1:250 @ A1			
Drawing No. F_0276_DR_001			Revision -