


This map is reproduced from Ordnance Survey material with the permission of Ordnance Survey on behalf of the Controller of Her Majesty's Stationary Office © Crown copyright. Unauthorised reproduction infringes Crown copyright and may lead to prosecution or civil proceedings. Stockport Metropolitan Borough Council 100019571 2017

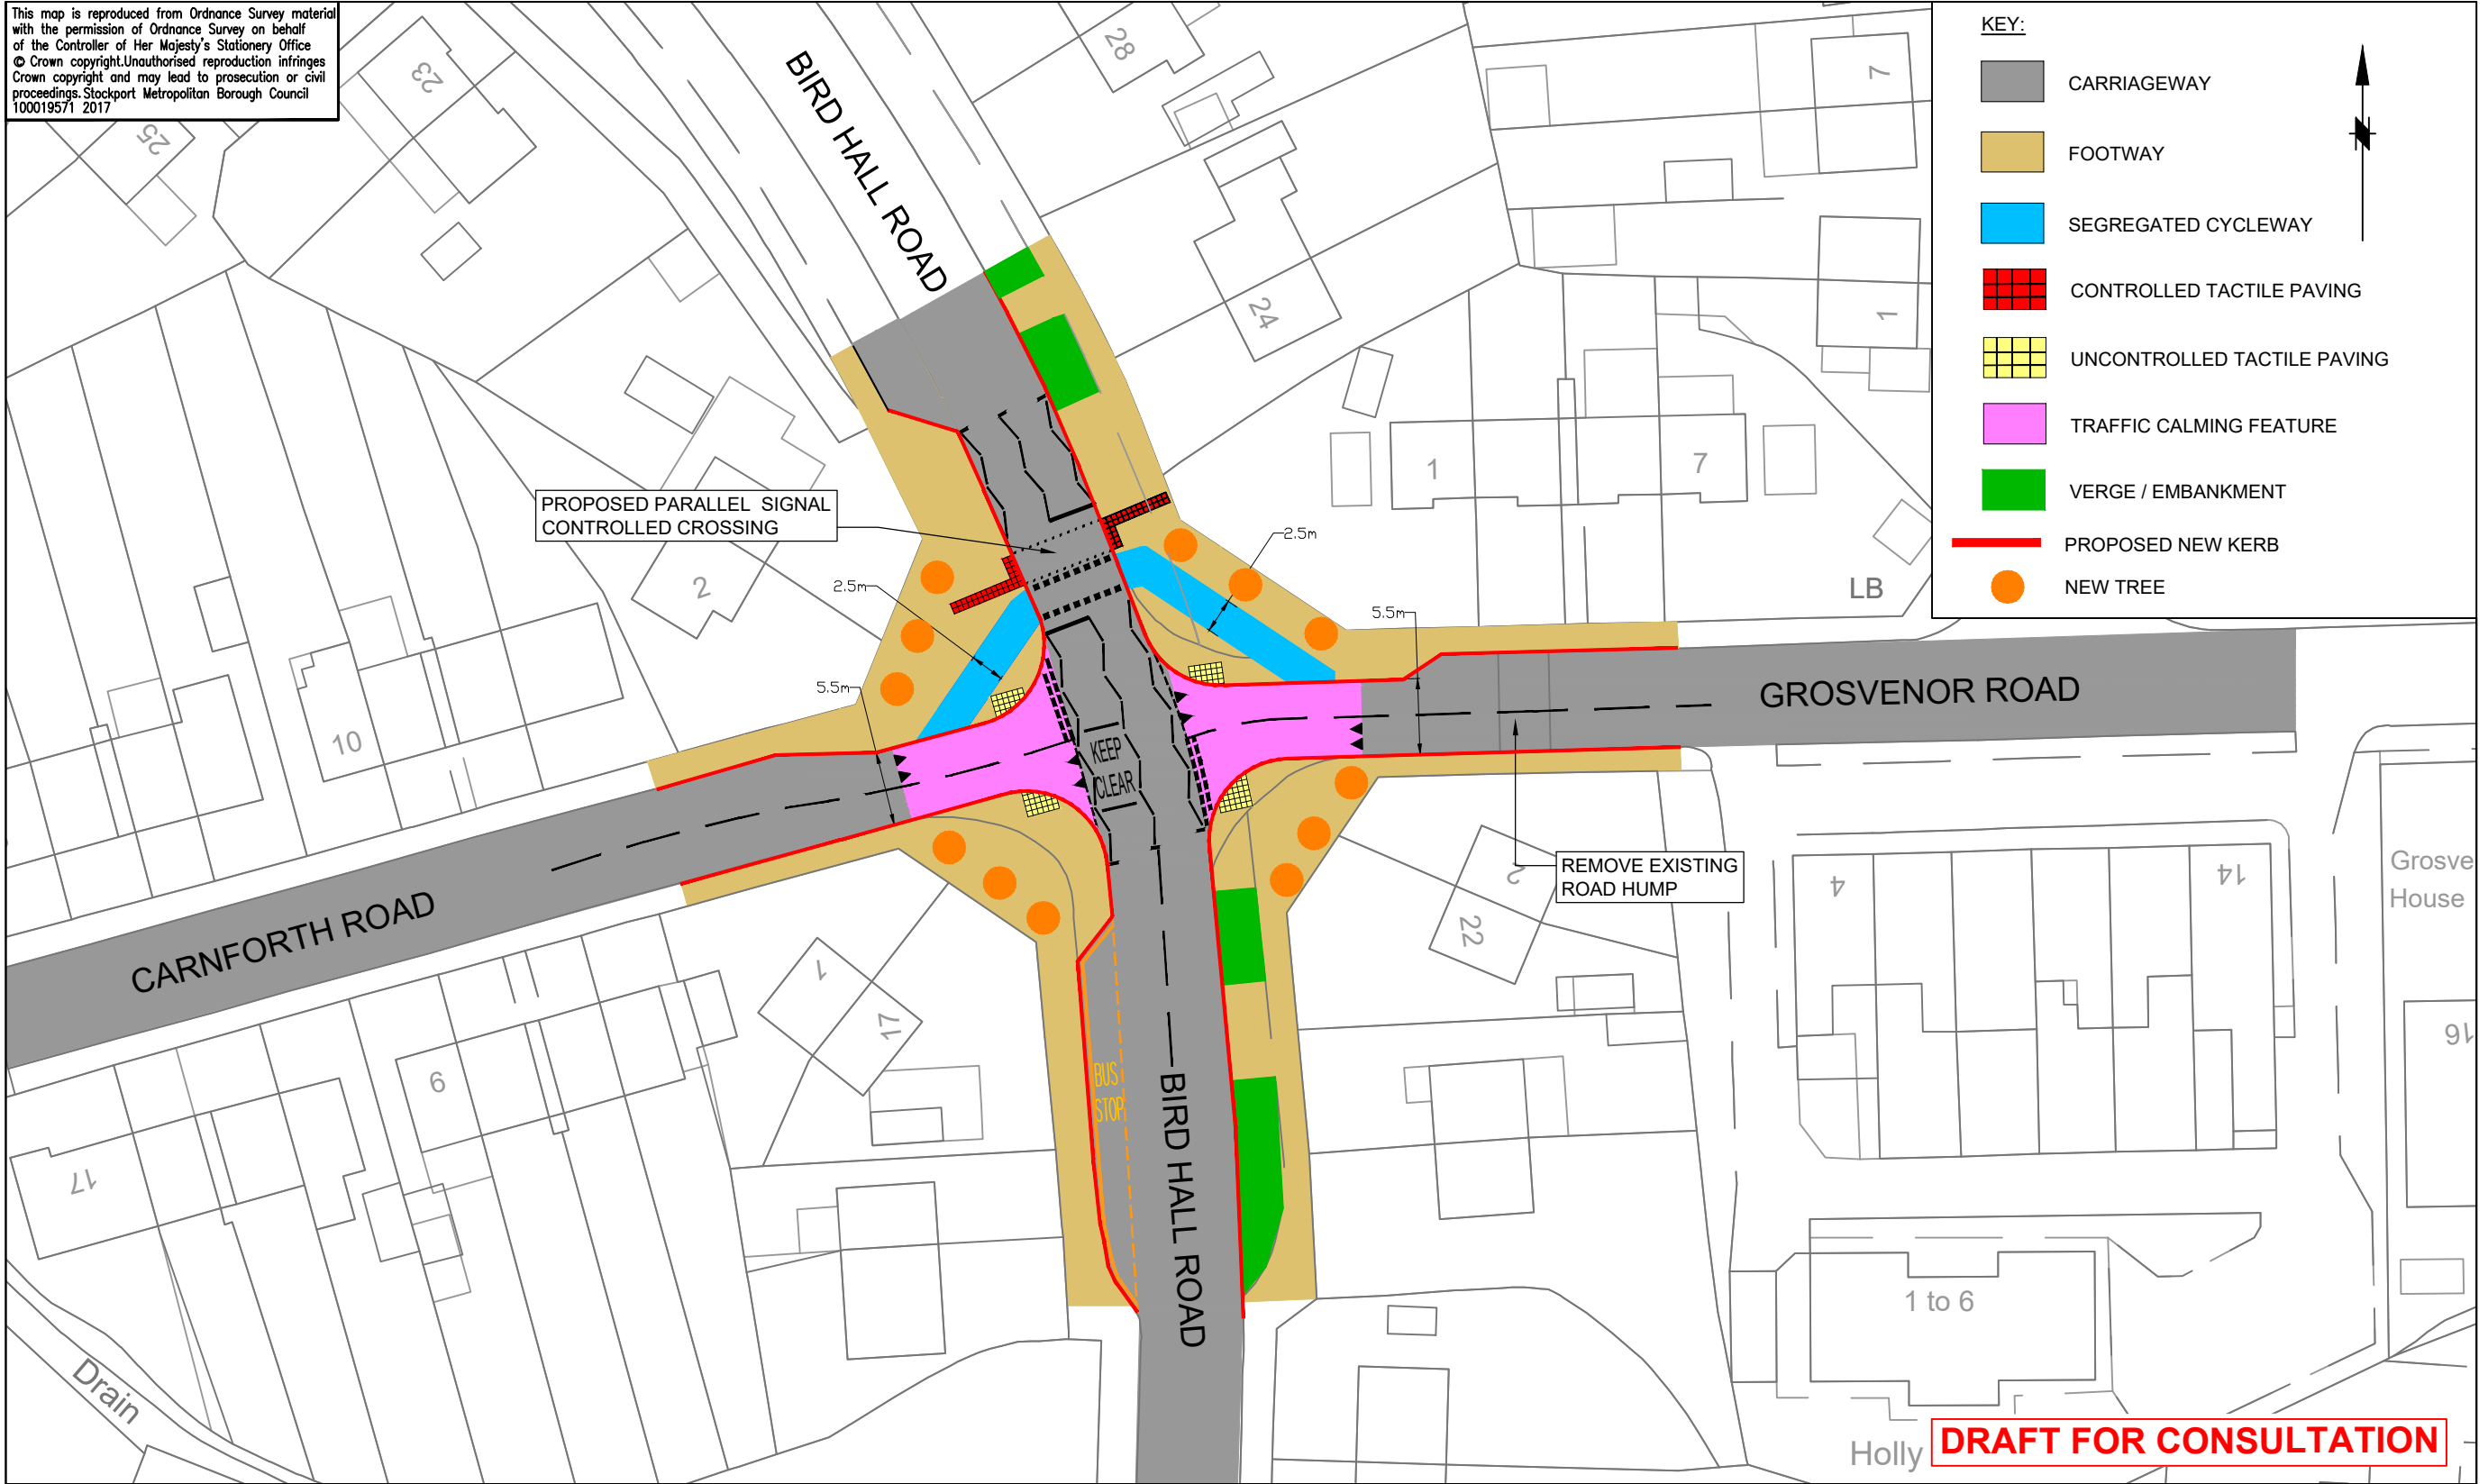

KEY:

- CARRIAGEWAY
- FOOTWAY
- SEGREGATED CYCLEWAY
- CONTROLLED TACTILE PAVING
- UNCONTROLLED TACTILE PAVING
- TRAFFIC CALMING FEATURE
- VERGE / EMBANKMENT
- PROPOSED NEW KERB
- NEW TREE



STOCKPORT

METROPOLITAN BOROUGH COUNCIL

HIGHWAYS AND TRANSPORTATION
STOPFORD HOUSE
STOCKPORT SK1 3XE
Tel : 0161 474

CAROLINE SIMPSON
CORPORATE DIRECTOR
PLACE

AMENDMENTS

DRAWN	CHECKED	DATE	No	AMENDMENT

JOB TITLE

CHEADLE HULME CROSSINGS PACKAGE

DRAWING TITLE

BIRD HALL ROAD CROSSING

Drawn	Engineer	Checked	Approved
JL	WR	NDW	NDW
Date 17/07/19	Date 25/09/19	Date 04/10/19	Date 04/10/19
Scale 1:500 @ A3 / 1:250 @ A1			
Drawing No. F/0277/BHR/004			Revision -