

This map is reproduced from Ordnance Survey material with the permission of Ordnance Survey on behalf of the Controller of Her Majesty's Stationery Office © Crown copyright. Unauthorised reproduction infringes Crown copyright and may lead to prosecution or civil proceedings. Stockport Metropolitan Borough Council 100019571 2019

KEY:

FOOTWAY


VERGE / EMBANKMENT

SEGREGATED CYCLEWAY


PLANTER

NEW TREE

BOLLARD

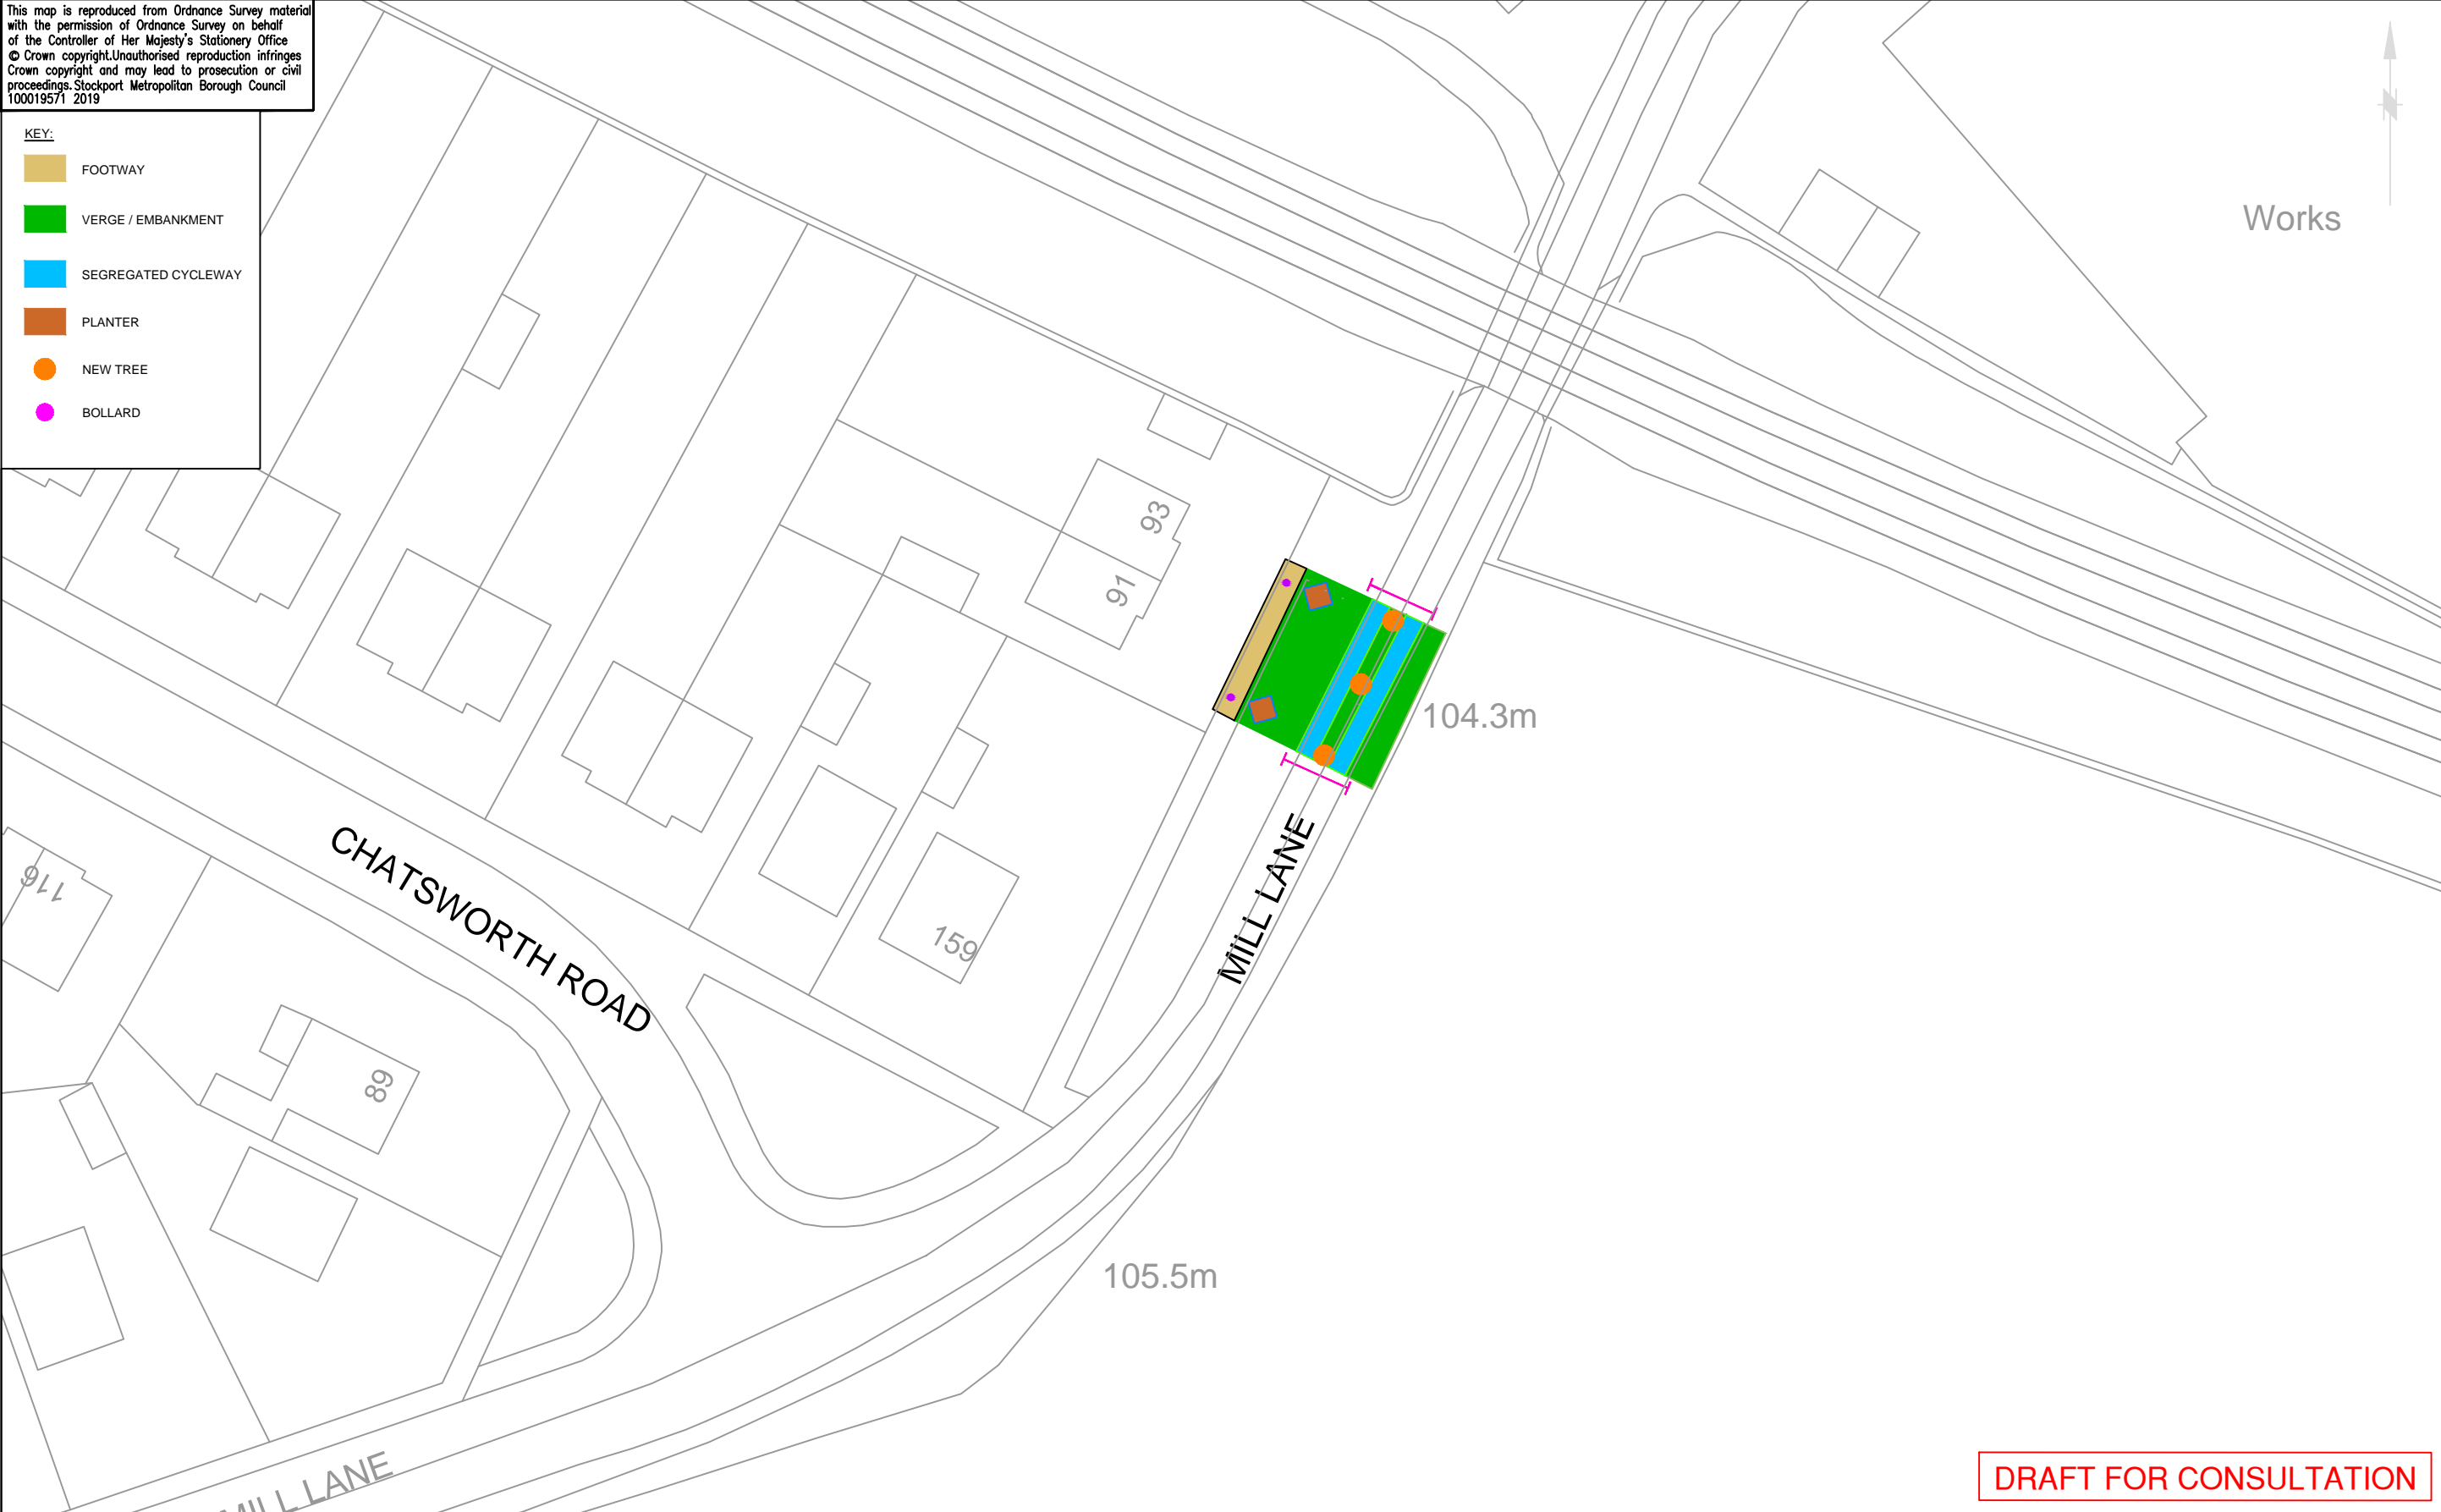

DRAFT FOR CONSULTATION



STOCKPORT

METROPOLITAN BOROUGH COUNCIL

HIGHWAYS AND TRANSPORTATION
STOPFORD HOUSE
STOCKPORT SK1 3XE
Tel : 0161 474

AMENDMENTS

DRAWN	CHECKED	DATE	No	AMENDMENT

JOB TITLE

HAZEL GROVE LINKS

DRAWING TITLE

MILL LANE FILTER POINT

Drawn	Engineer	Checked	Approved
WR	WR	NDW	NDW
Date 02/10/19	Date 02/10/19	Date 03/10/19	Date 03/10/19
Scale 1:500 @ A3 / 1:250 @ A1			
Drawing No. F/0273/ML/1/4			Revision —