


This map is reproduced from Ordnance Survey material with the permission of Ordnance Survey on behalf of the Controller of Her Majesty's Stationery Office © Crown copyright. Unauthorised reproduction infringes Crown copyright and may lead to prosecution or civil proceedings. Stockport Metropolitan Borough Council 100019571 2019

KEY

 Shared Footway / Cycleway

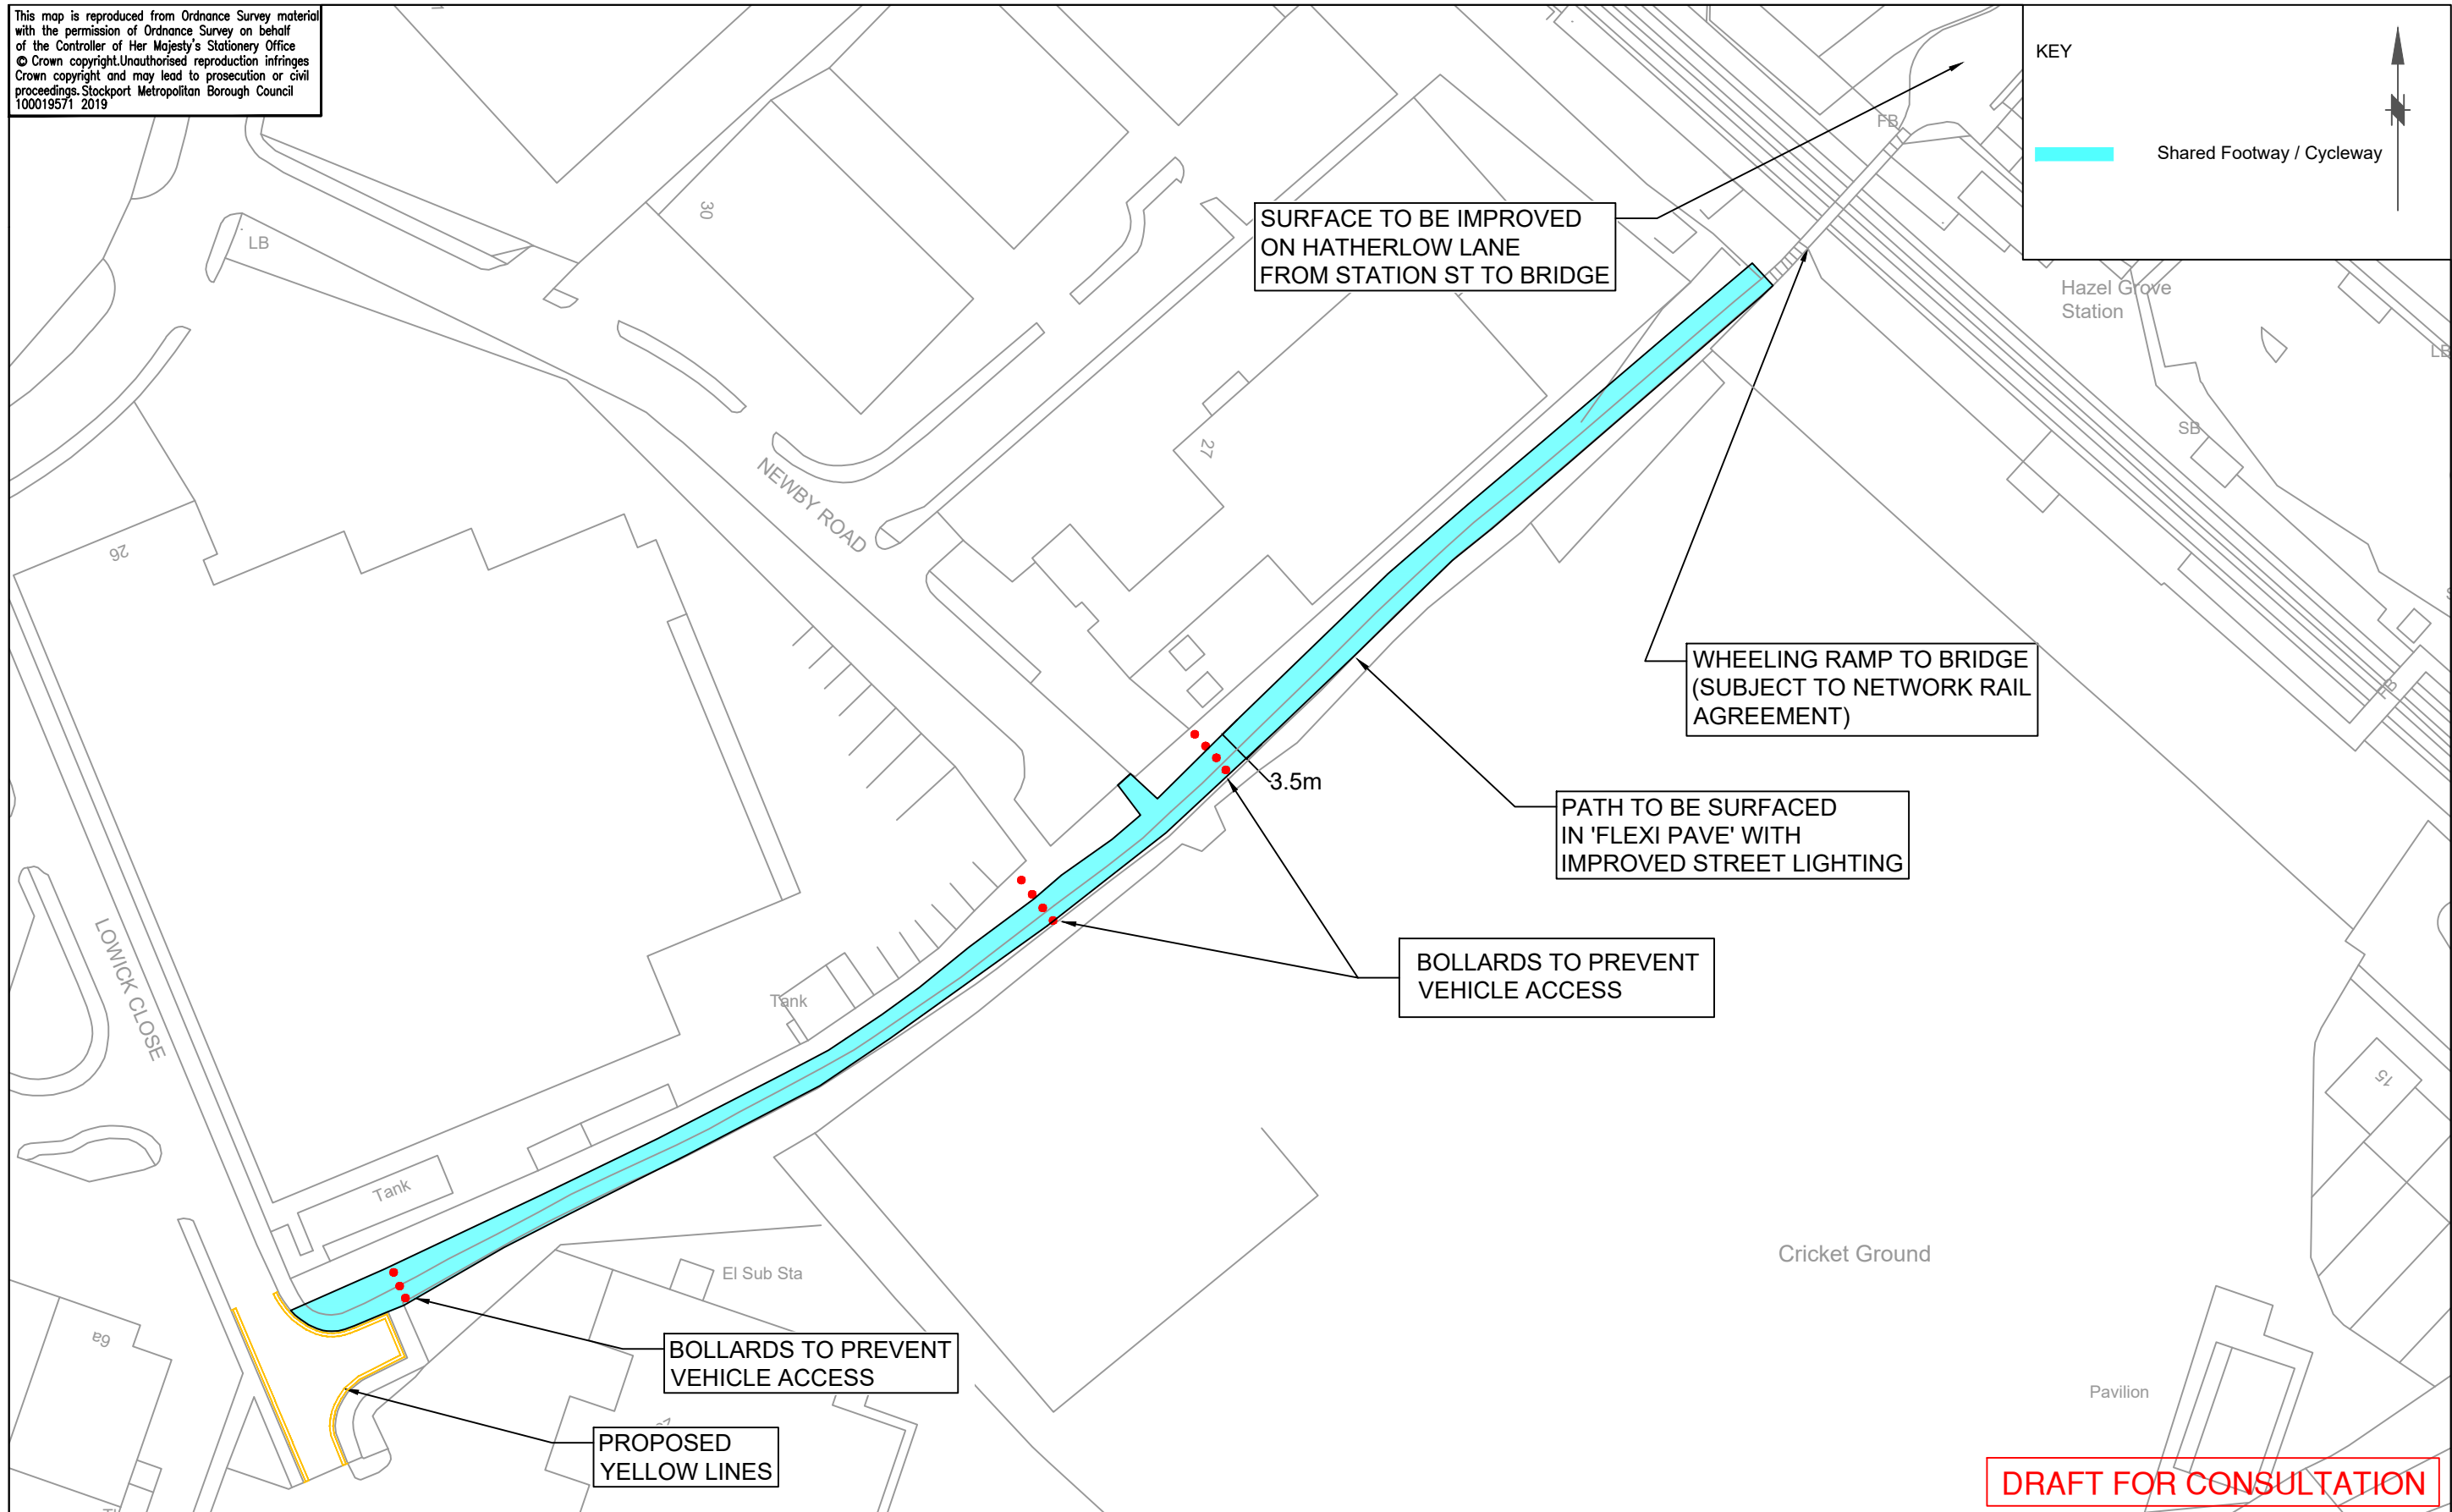

**DRAFT FOR CONSULTATION**



**STOCKPORT**  
METROPOLITAN BOROUGH COUNCIL  
HIGHWAYS AND TRANSPORTATION  
STOPFORD HOUSE  
STOCKPORT SK1 3XE  
Tel : 0161 474

CAROLINE SIMPSON  
CORPORATE DIRECTOR  
PLACE

AMENDMENTS				
DRAWN	CHECKED	DATE	No	AMENDMENT

JOB TITLE	MCF - HAZEL GROVE LINKS
DRAWING TITLE	STATION STREET TO LOWICK CLOSE

Drawn	WR	Engineer	WR	Checked	NDW	Approved	NDW	
Date	02/10/19	Date	02/10/19	Date	03/10/19	Date	03/10/19	
Scale	1:500						Revision	-
Drawing No.	F/0273/SS/1/7							