


This map is reproduced from Ordnance Survey material with the permission of Ordnance Survey on behalf of the Controller of Her Majesty's Stationery Office © Crown copyright. Unauthorised reproduction infringes Crown copyright and may lead to prosecution or civil proceedings. Stockport Metropolitan Borough Council 100019571 2019

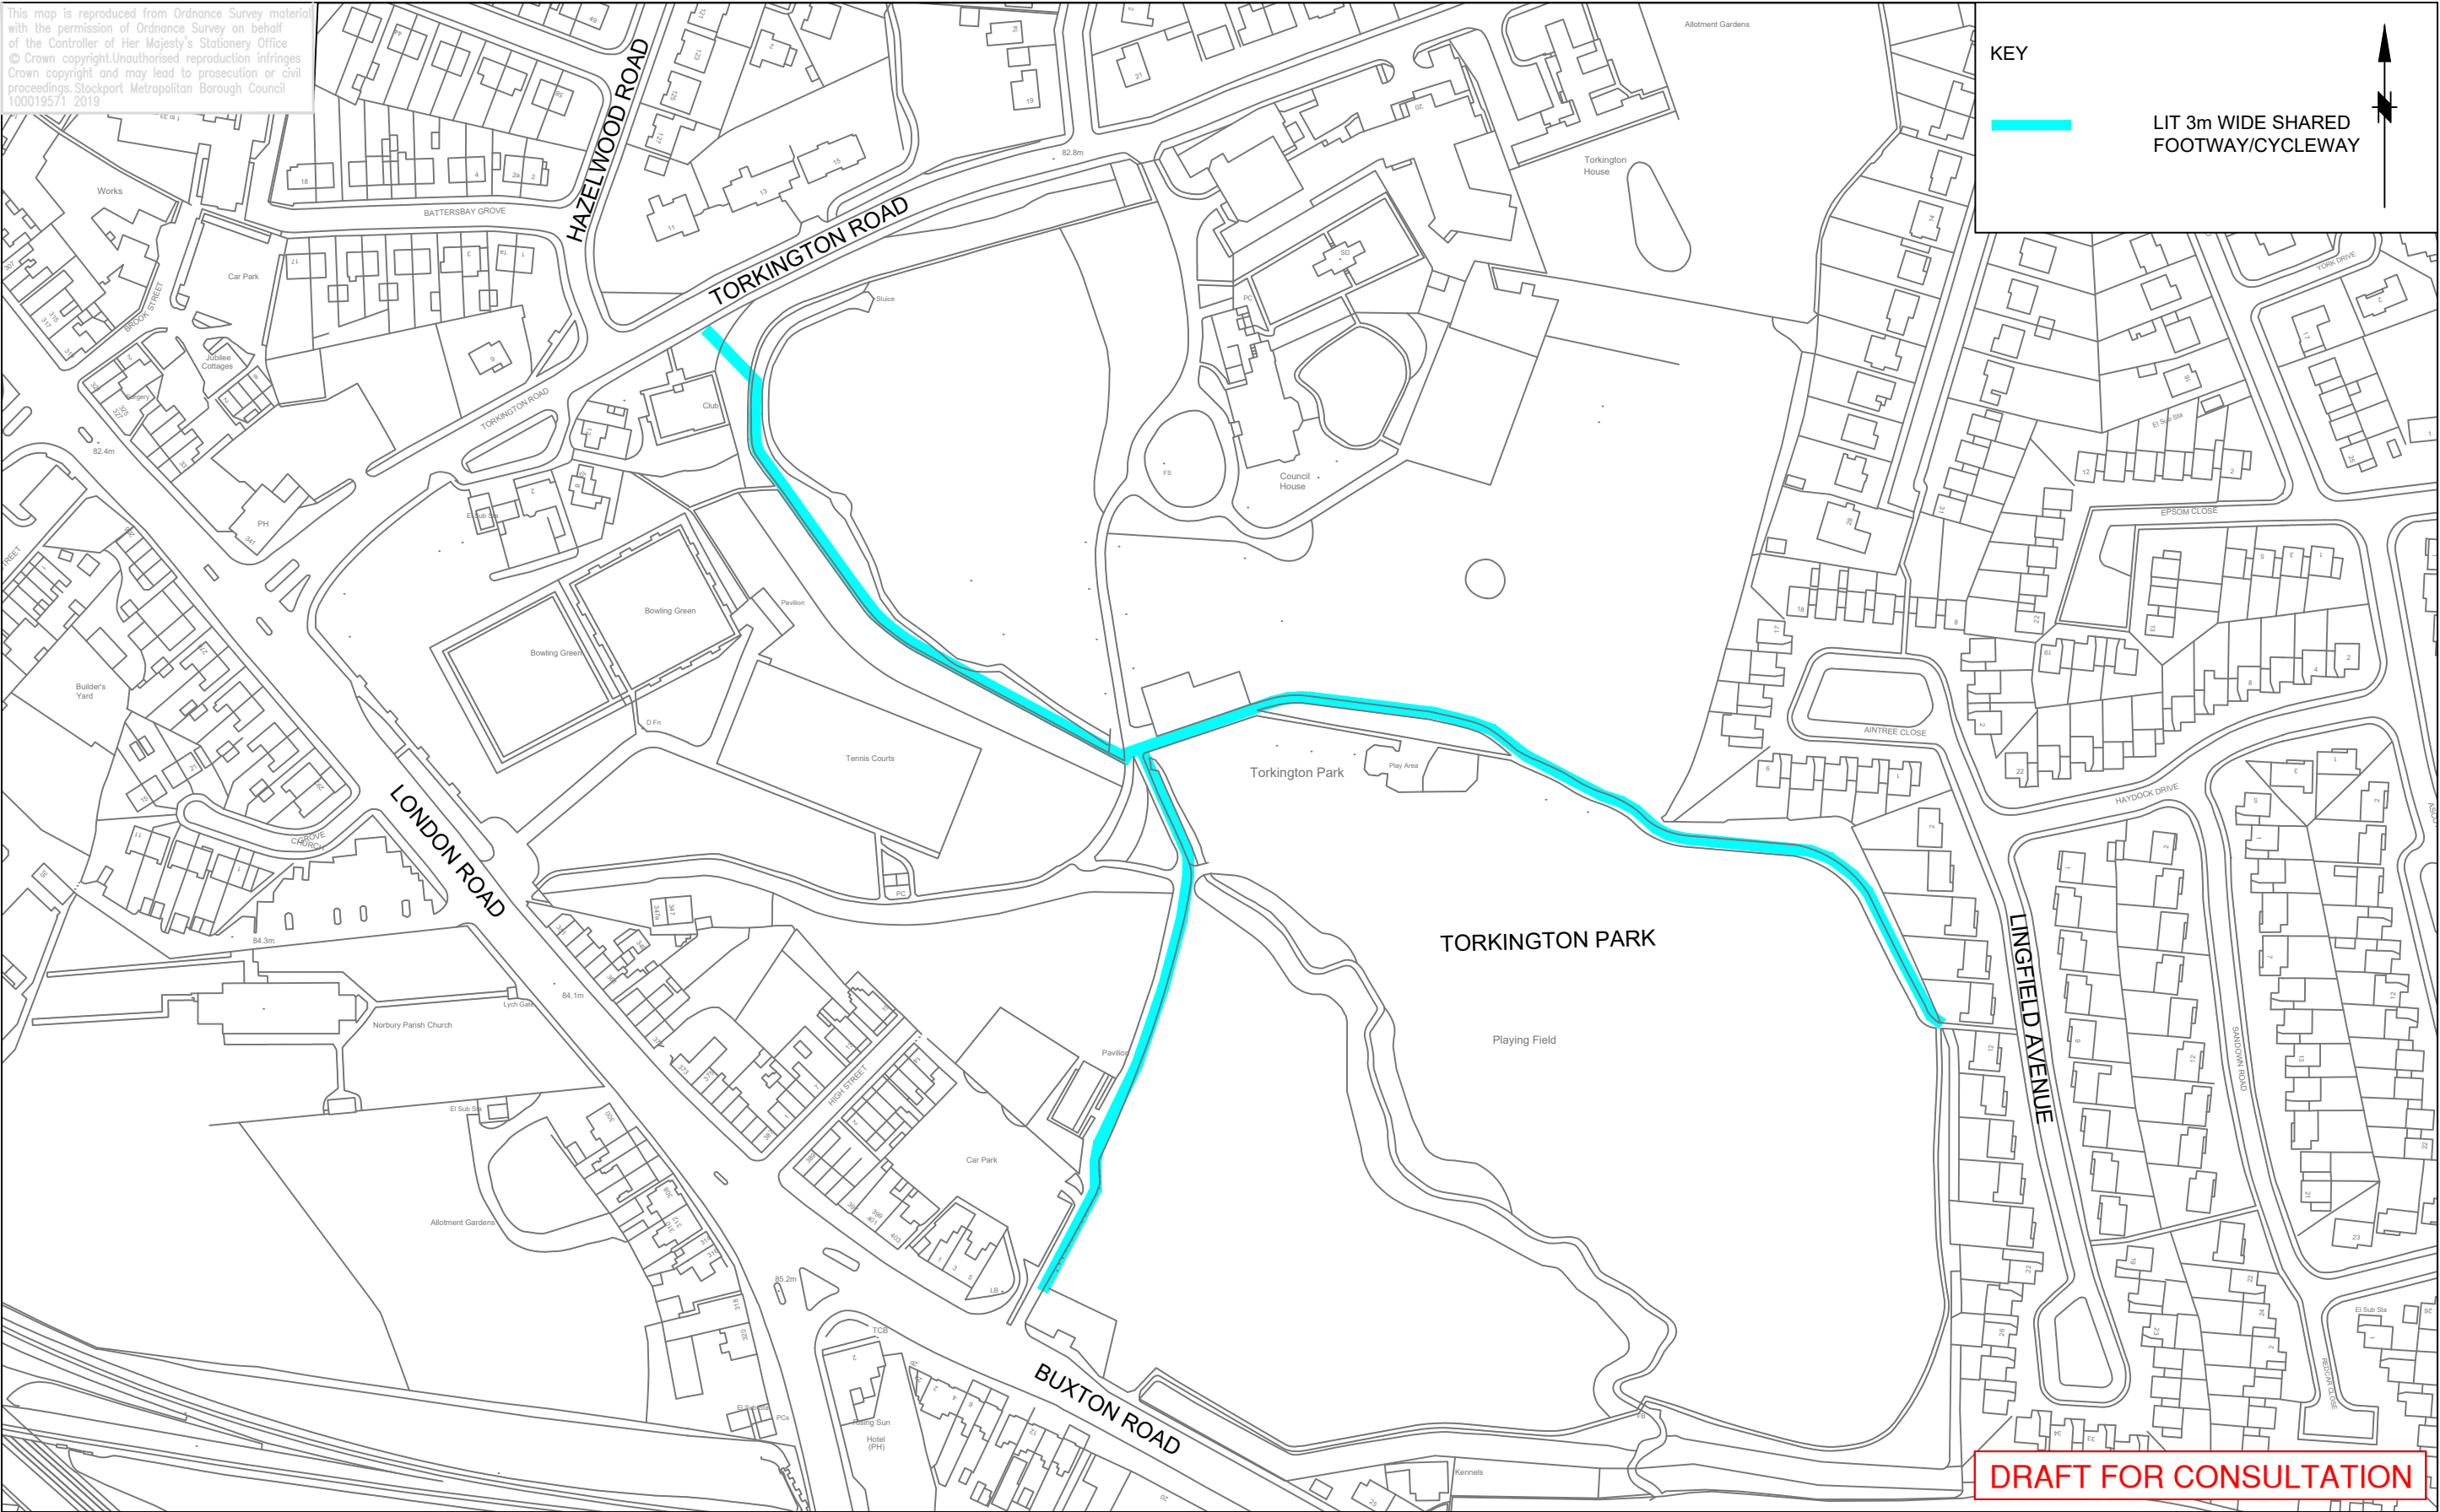

DRAFT FOR CONSULTATION



STOCKPORT
METROPOLITAN BOROUGH COUNCIL
HIGHWAYS AND TRANSPORTATION
STOPFORD HOUSE
STOCKPORT SK1 3XE
Tel : 0161 474

CAROLINE SIMPSON
CORPORATE DIRECTOR
PLACE

AMENDMENTS

DRAWN	CHECKED	DATE	No	AMENDMENT

JOB TITLE

MCF - HAZEL GROVE LINKS

DRAWING TITLE

TORKINGTON PARK FOOTPATH UPGRADE

Drawn	Engineer	Checked	Approved
WR	WR	NDW	NDW
Date	Date	Date	Date
02/10/19	02/10/19	04/10/19	04/10/19
Scale			
1:2000			
Drawing No.			Revision
F/0273/TP/001			-