

This map is reproduced from Ordnance Survey material with the permission of Ordnance Survey on behalf of the Controller of Her Majesty's Stationery Office © Crown copyright. Unauthorised reproduction infringes Crown copyright and may lead to prosecution or civil proceedings. Stockport Metropolitan Borough Council 100019571 2019

KEY:


CARRIAGEWAY

FOOTWAY


SEGREGATED CYCLEWAY

TRAFFIC CALMING FEATURE

PROPOSED NEW KERB

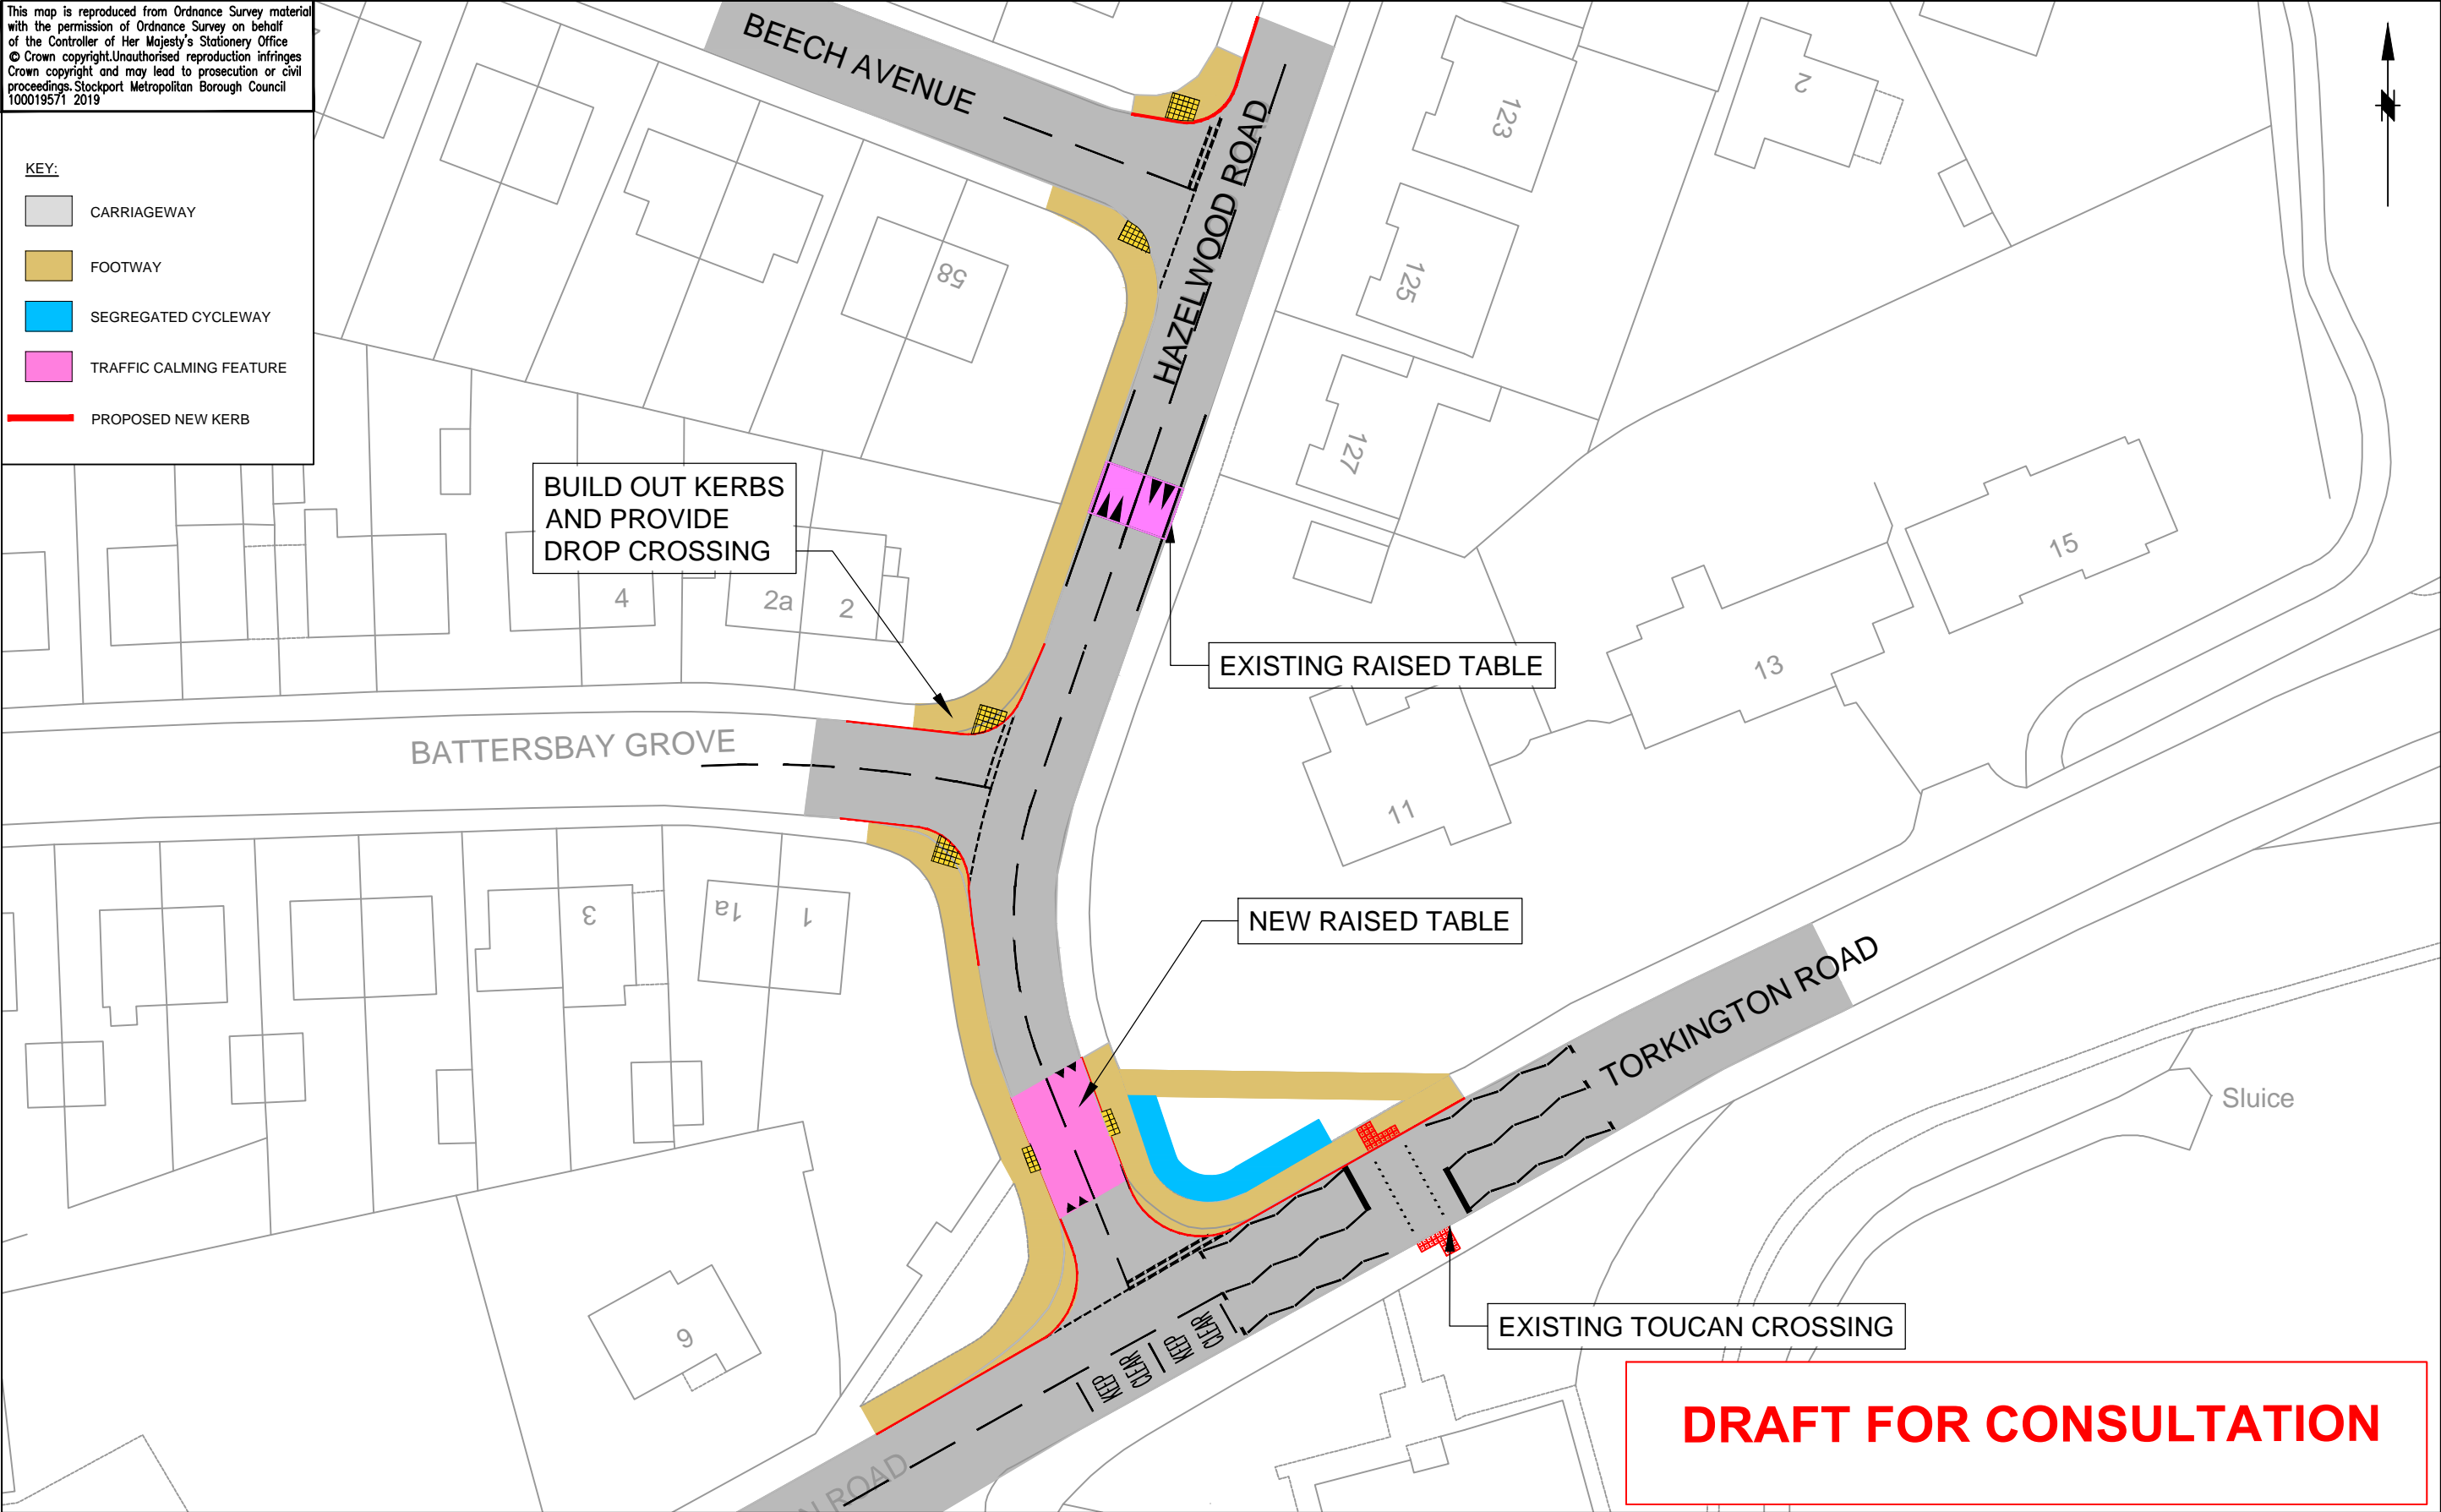

**DRAFT FOR CONSULTATION**



STOCKPORT

METROPOLITAN BOROUGH COUNCIL

HIGHWAYS AND TRANSPORTATION  
STOPFORD HOUSE  
STOCKPORT SK1 3XE  
Tel : 0161 474

AMENDMENTS

DRAWN	CHECKED	DATE	No	AMENDMENT
XX	XX	XX.XX.XX	A	XX

JOB TITLE

HAZEL GROVE LINKS

DRAWING TITLE

TORKINGTON ROAD TO BEECH AVENUE

Drawn	WR	Engineer	WR	Checked	NDW	Approved	NDW
Date	02/10/19	Date	02/10/19	Date	03/10/19	Date	03/10/19
Scale				1:500			
Drawing No.						Revision	
F/0273/TR/1/8						—	