

This map is reproduced from Ordnance Survey material with the permission of Ordnance Survey on behalf of the Controller of Her Majesty's Stationery Office
© Crown copyright. Unauthorised reproduction infringes Crown copyright and may lead to prosecution or civil proceedings. Stockport Metropolitan Borough Council 100019571 2019

KEY:

FOOTWAY


SEGREGATED CYCLEWAY

LANDSCAPING / EMBANKMENT

NEW TREE

BOLLARD

"H" BAR

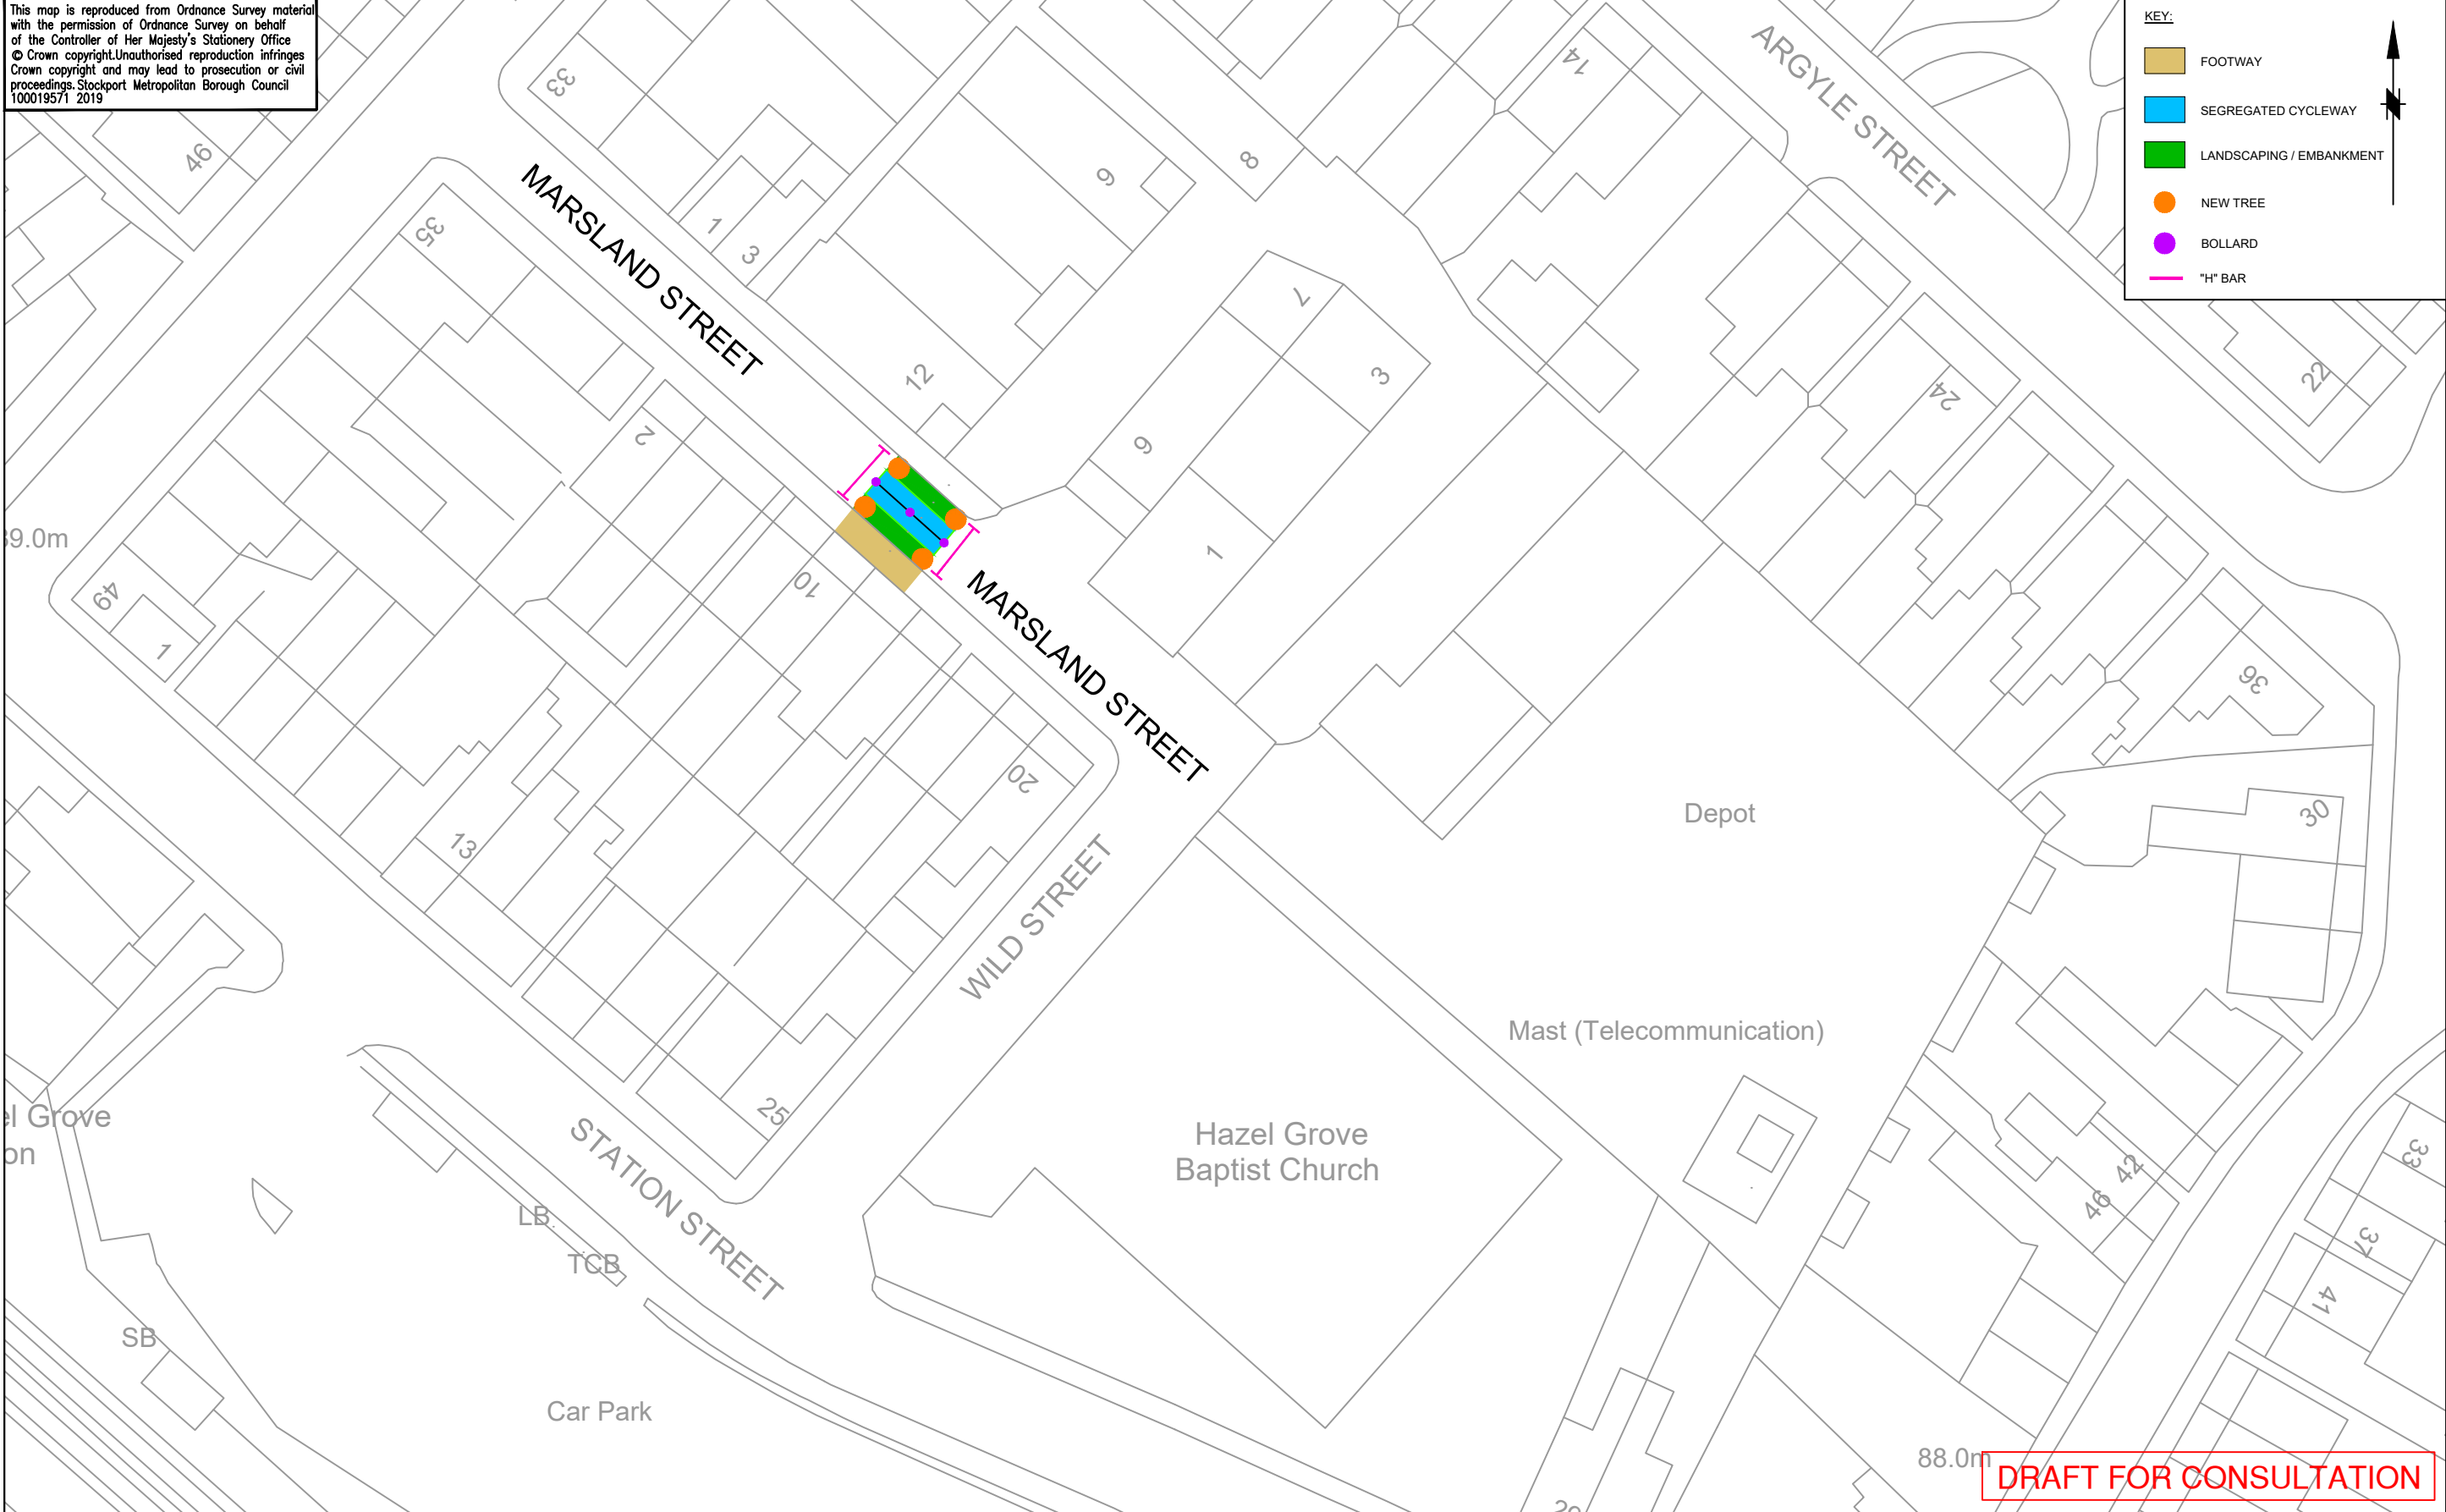

STOCKPORT
METROPOLITAN BOROUGH COUNCIL
HIGHWAYS AND TRANSPORTATION
STOPFORD HOUSE
STOCKPORT SK1 3XE
Tel : 0161 474

CAROLINE SIMPSON
CORPORATE DIRECTOR
PLACE

AMENDMENTS				
DRAWN	CHECKED	DATE	No	AMENDMENT

JOB TITLE
MCF- HAZEL GROVE LINKS
DRAWING TITLE
WILD STREET / MARSLAND STREET

Drawn	Engineer	Checked	Approved
WR	WR	NDW	NDW
Date	Date	Date	Date
02/10/19	02/10/19	03/10/19	
Scale			
1:500 @ A3 / 1:250 @ A1			
Drawing No.			Revision
F/0273/WS/1/5			-