


This map is reproduced from Ordnance Survey material with the permission of Ordnance Survey on behalf of the Controller of Her Majesty's Stationery Office
© Crown copyright. Unauthorised reproduction infringes Crown copyright and may lead to prosecution or civil proceedings. Stockport Metropolitan Borough Council 1000195/71 2019

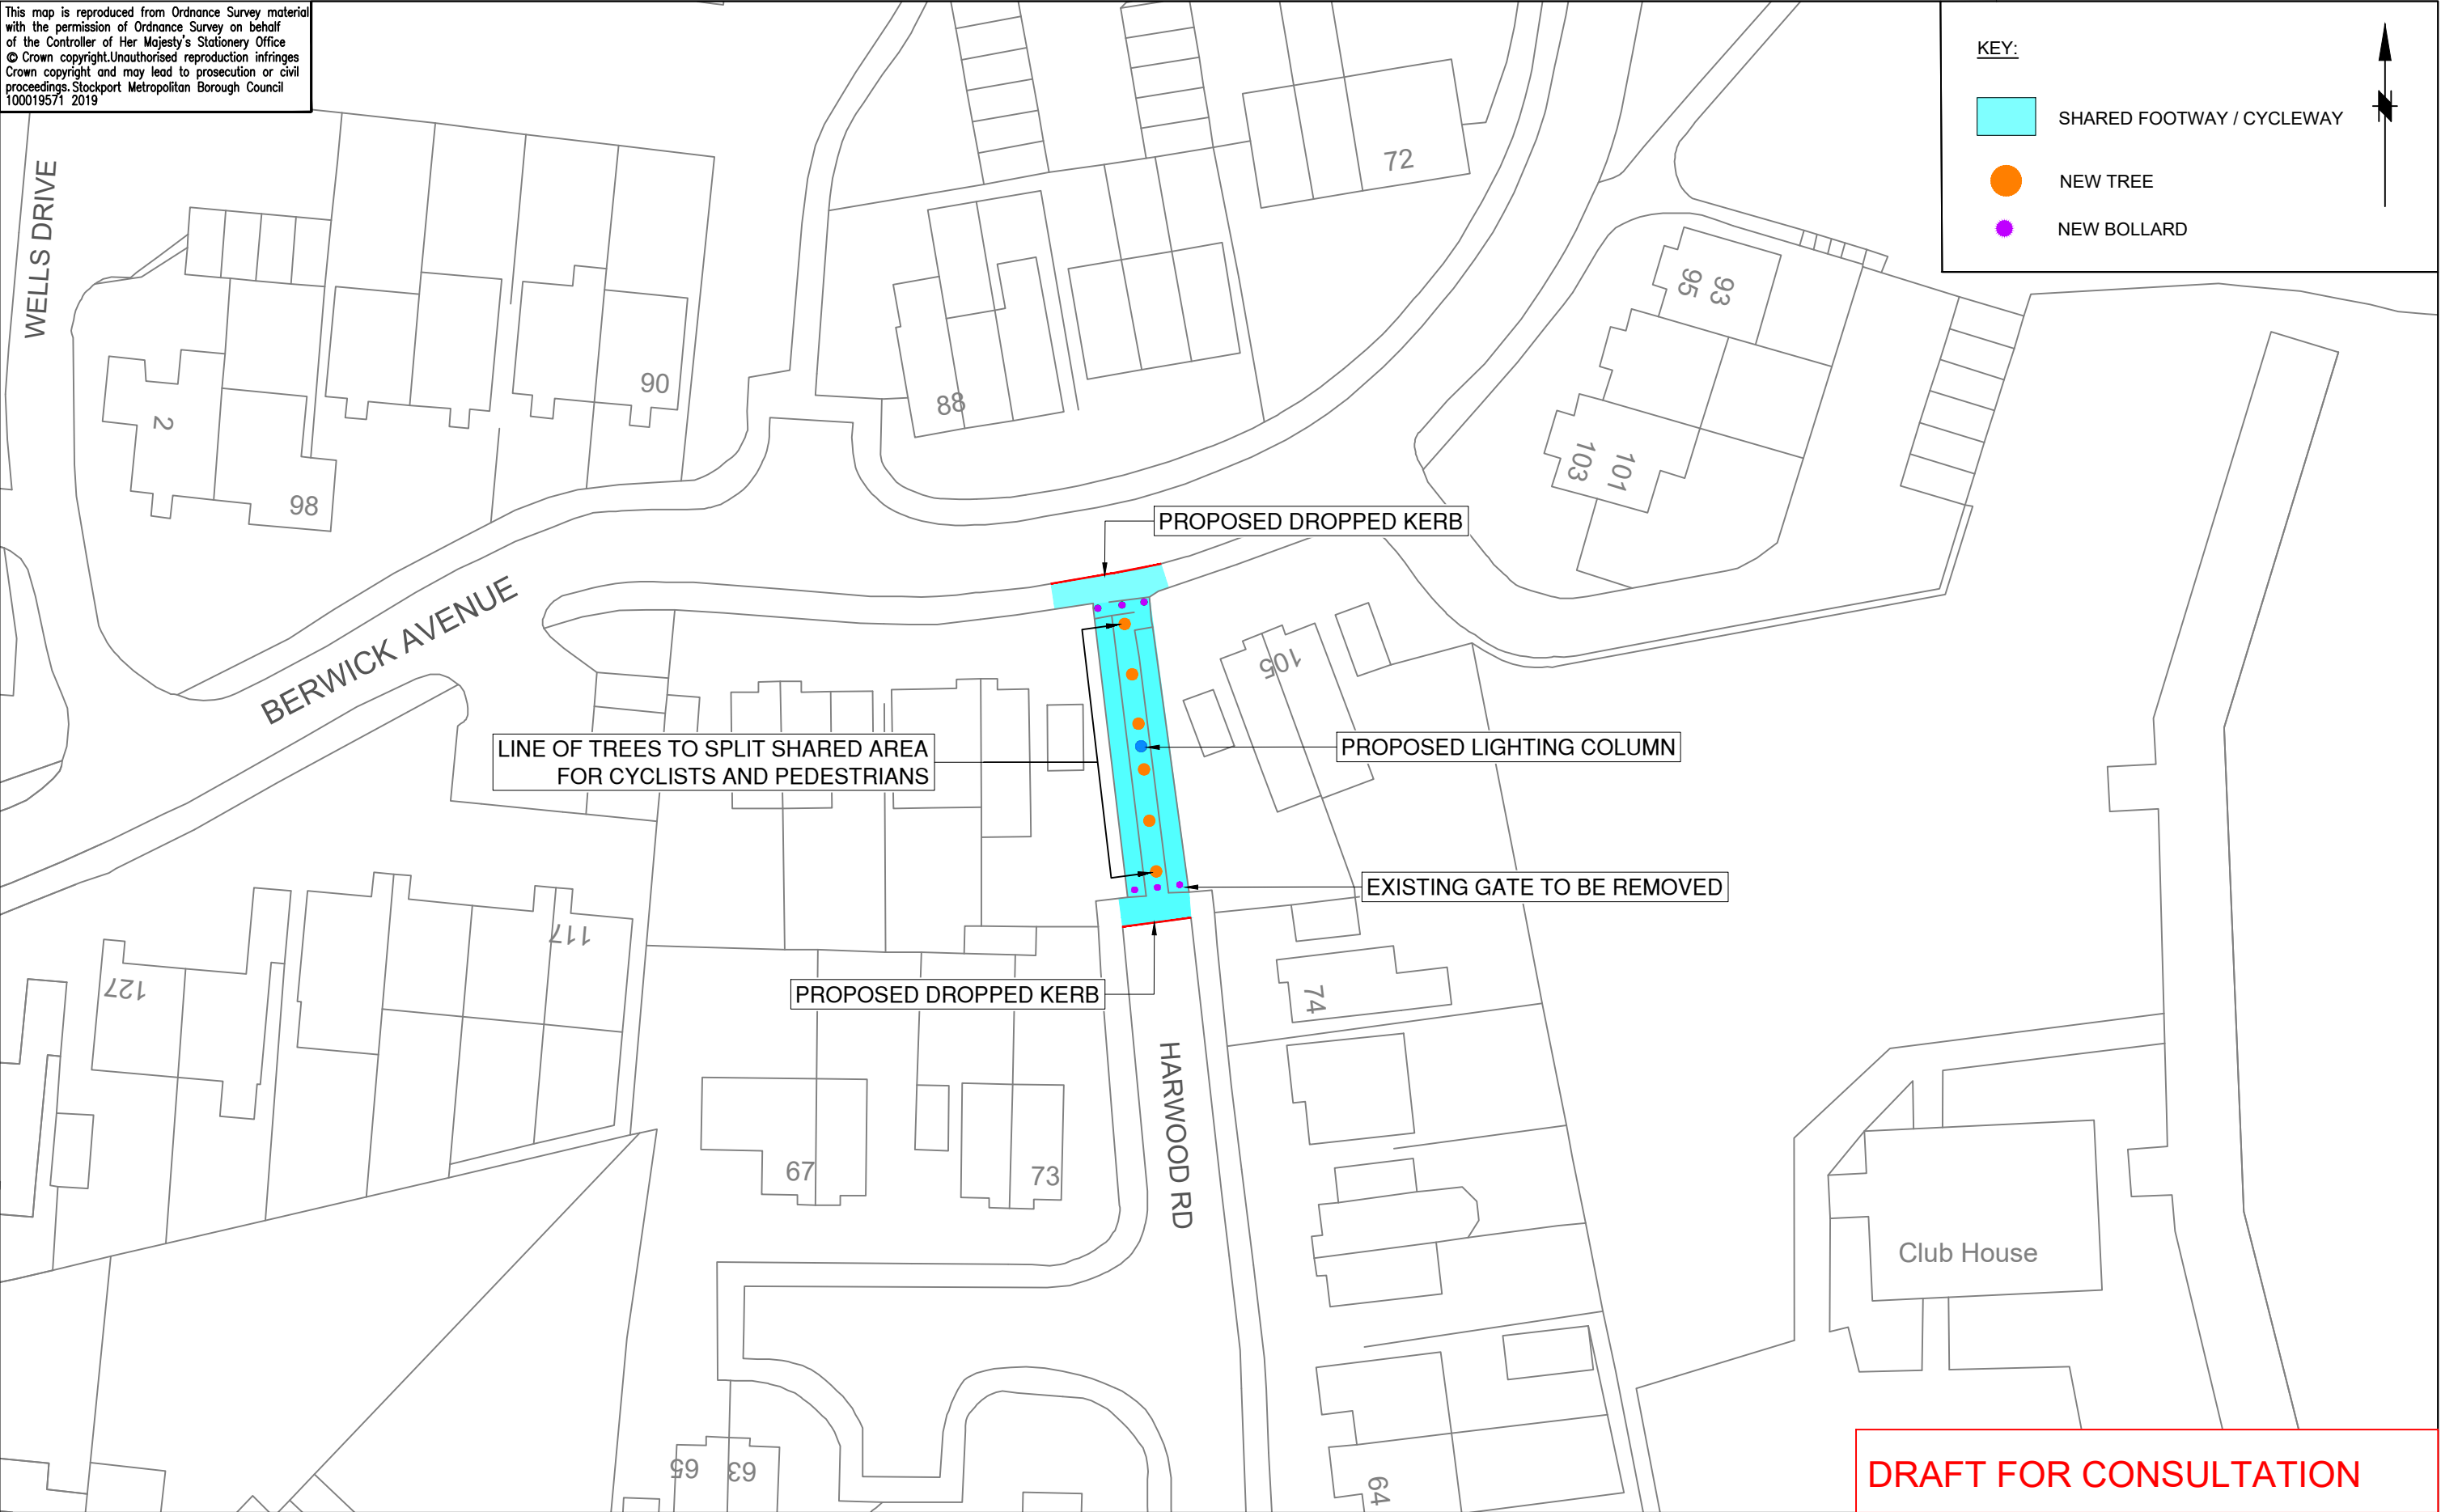

DRAFT FOR CONSULTATION



STOCKPORT

METROPOLITAN BOROUGH COUNCIL

HIGHWAYS AND TRANSPORTATION
STOPFORD HOUSE
STOCKPORT SK1 3XE
Tel : 0161 474

AMENDMENTS

DRAWN	CHECKED	DATE	No	AMENDMENT

JOB TITLE

MCF - THE HEATONS CYCLE LINK

DRAWING TITLE

BERWICK AVENUE / HARWOOD ROAD

Drawn JL	Engineer WR	Checked WR	Approved NW
Date 26/09/19	Date 02/10/2019	Date 02/10/19	Date 03/10/19
Scale 1:500 @ A3 / 1:250 @ A1			
Drawing No. F_0276_BA_001			Revision —

CAROLINE SIMPSON
CORPORATE DIRECTOR
PLACE