


This map is reproduced from Ordnance Survey material with the permission of Ordnance Survey on behalf of the Controller of Her Majesty's Stationery Office © Crown copyright. Unauthorised reproduction infringes Crown copyright and may lead to prosecution or civil proceedings. Stockport Metropolitan Borough Council 100019571 2019

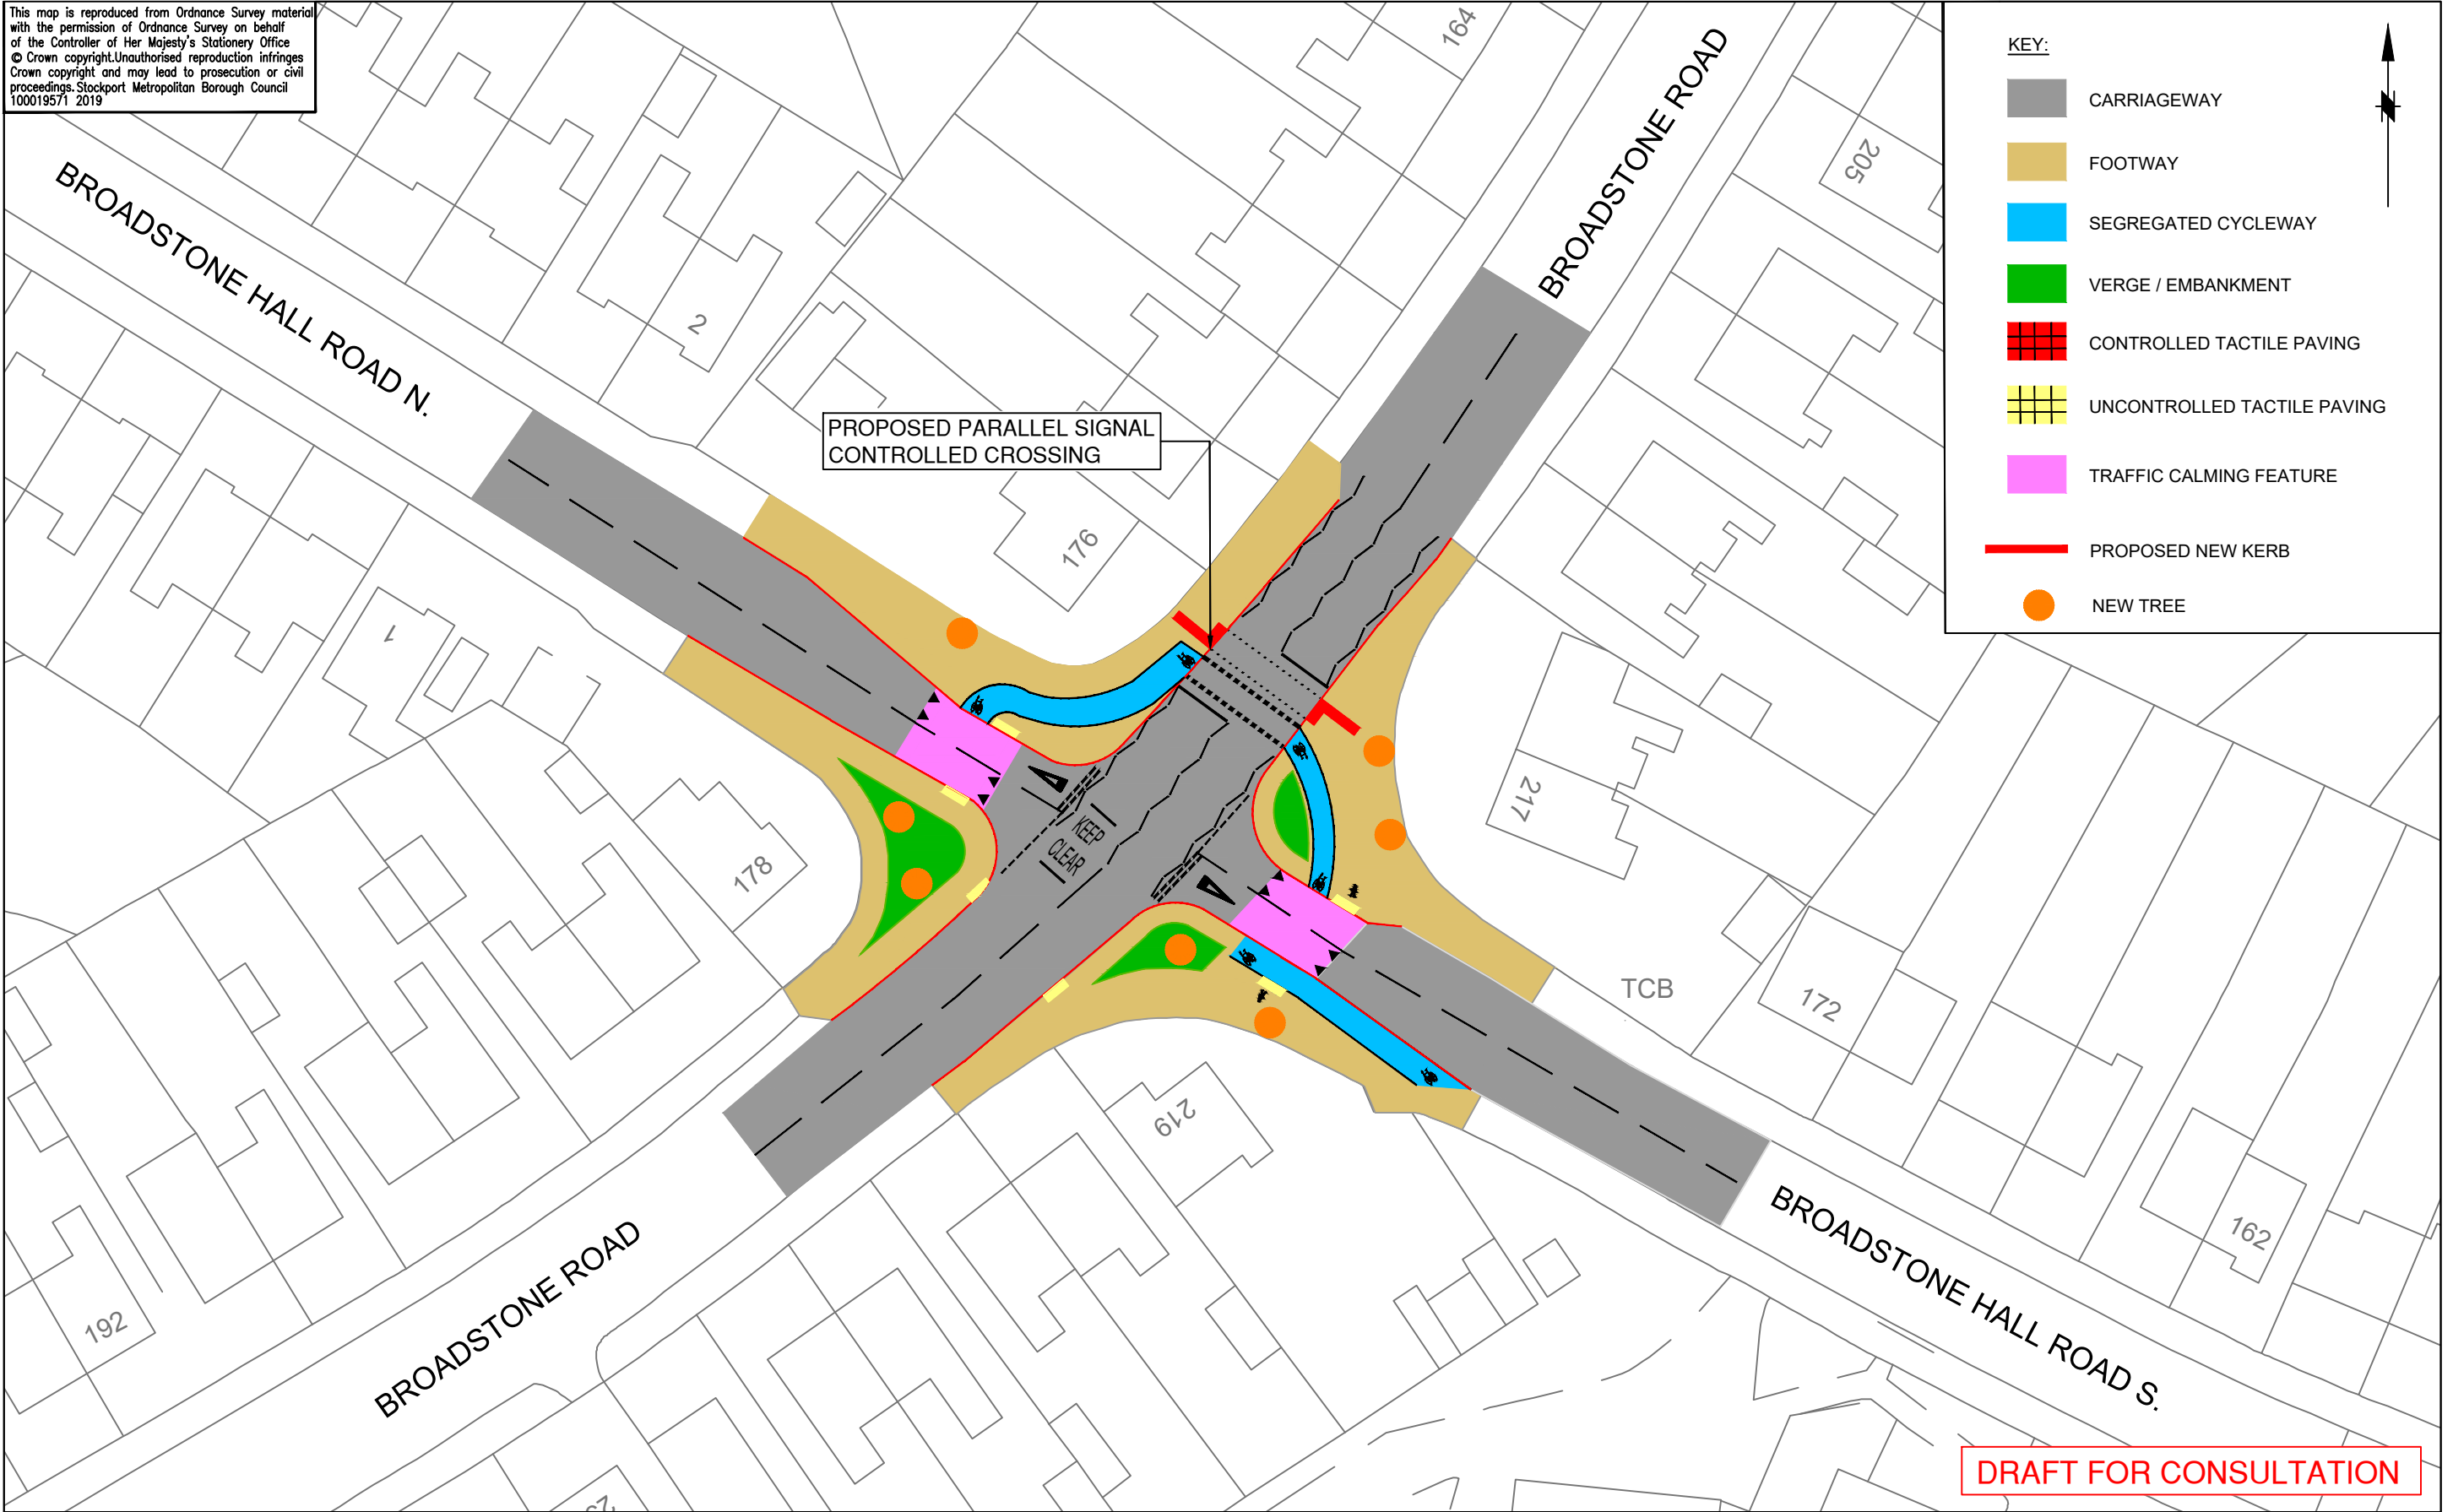

STOCKPORT
METROPOLITAN BOROUGH COUNCIL
HIGHWAYS AND TRANSPORTATION
STOPFORD HOUSE
STOCKPORT SK1 3XE
Tel : 0161 474

CAROLINE SIMPSON
CORPORATE DIRECTOR
PLACE

AMENDMENTS

DRAWN	CHECKED	DATE	No	AMENDMENT

JOB TITLE

MCF - THE HEATONS CYCLE LINK

DRAWING TITLE

BROADSTONE RD. / BROADSTONE HALL RD.

Drawn JL	Engineer WR	Checked WR	Approved NW
Date 31/08/19	Date 03/10/19	Date 03/10/19	Date 04/10/19
Scale 1:500 @ A3 / 1:250 @ A1			
Drawing No. F_0276_BR_001			Revision