


This map is reproduced from Ordnance Survey material with the permission of Ordnance Survey on behalf of the Controller of Her Majesty's Stationery Office © Crown copyright. Unauthorised reproduction infringes Crown copyright and may lead to prosecution or civil proceedings. Stockport Metropolitan Borough Council 100019571 2019

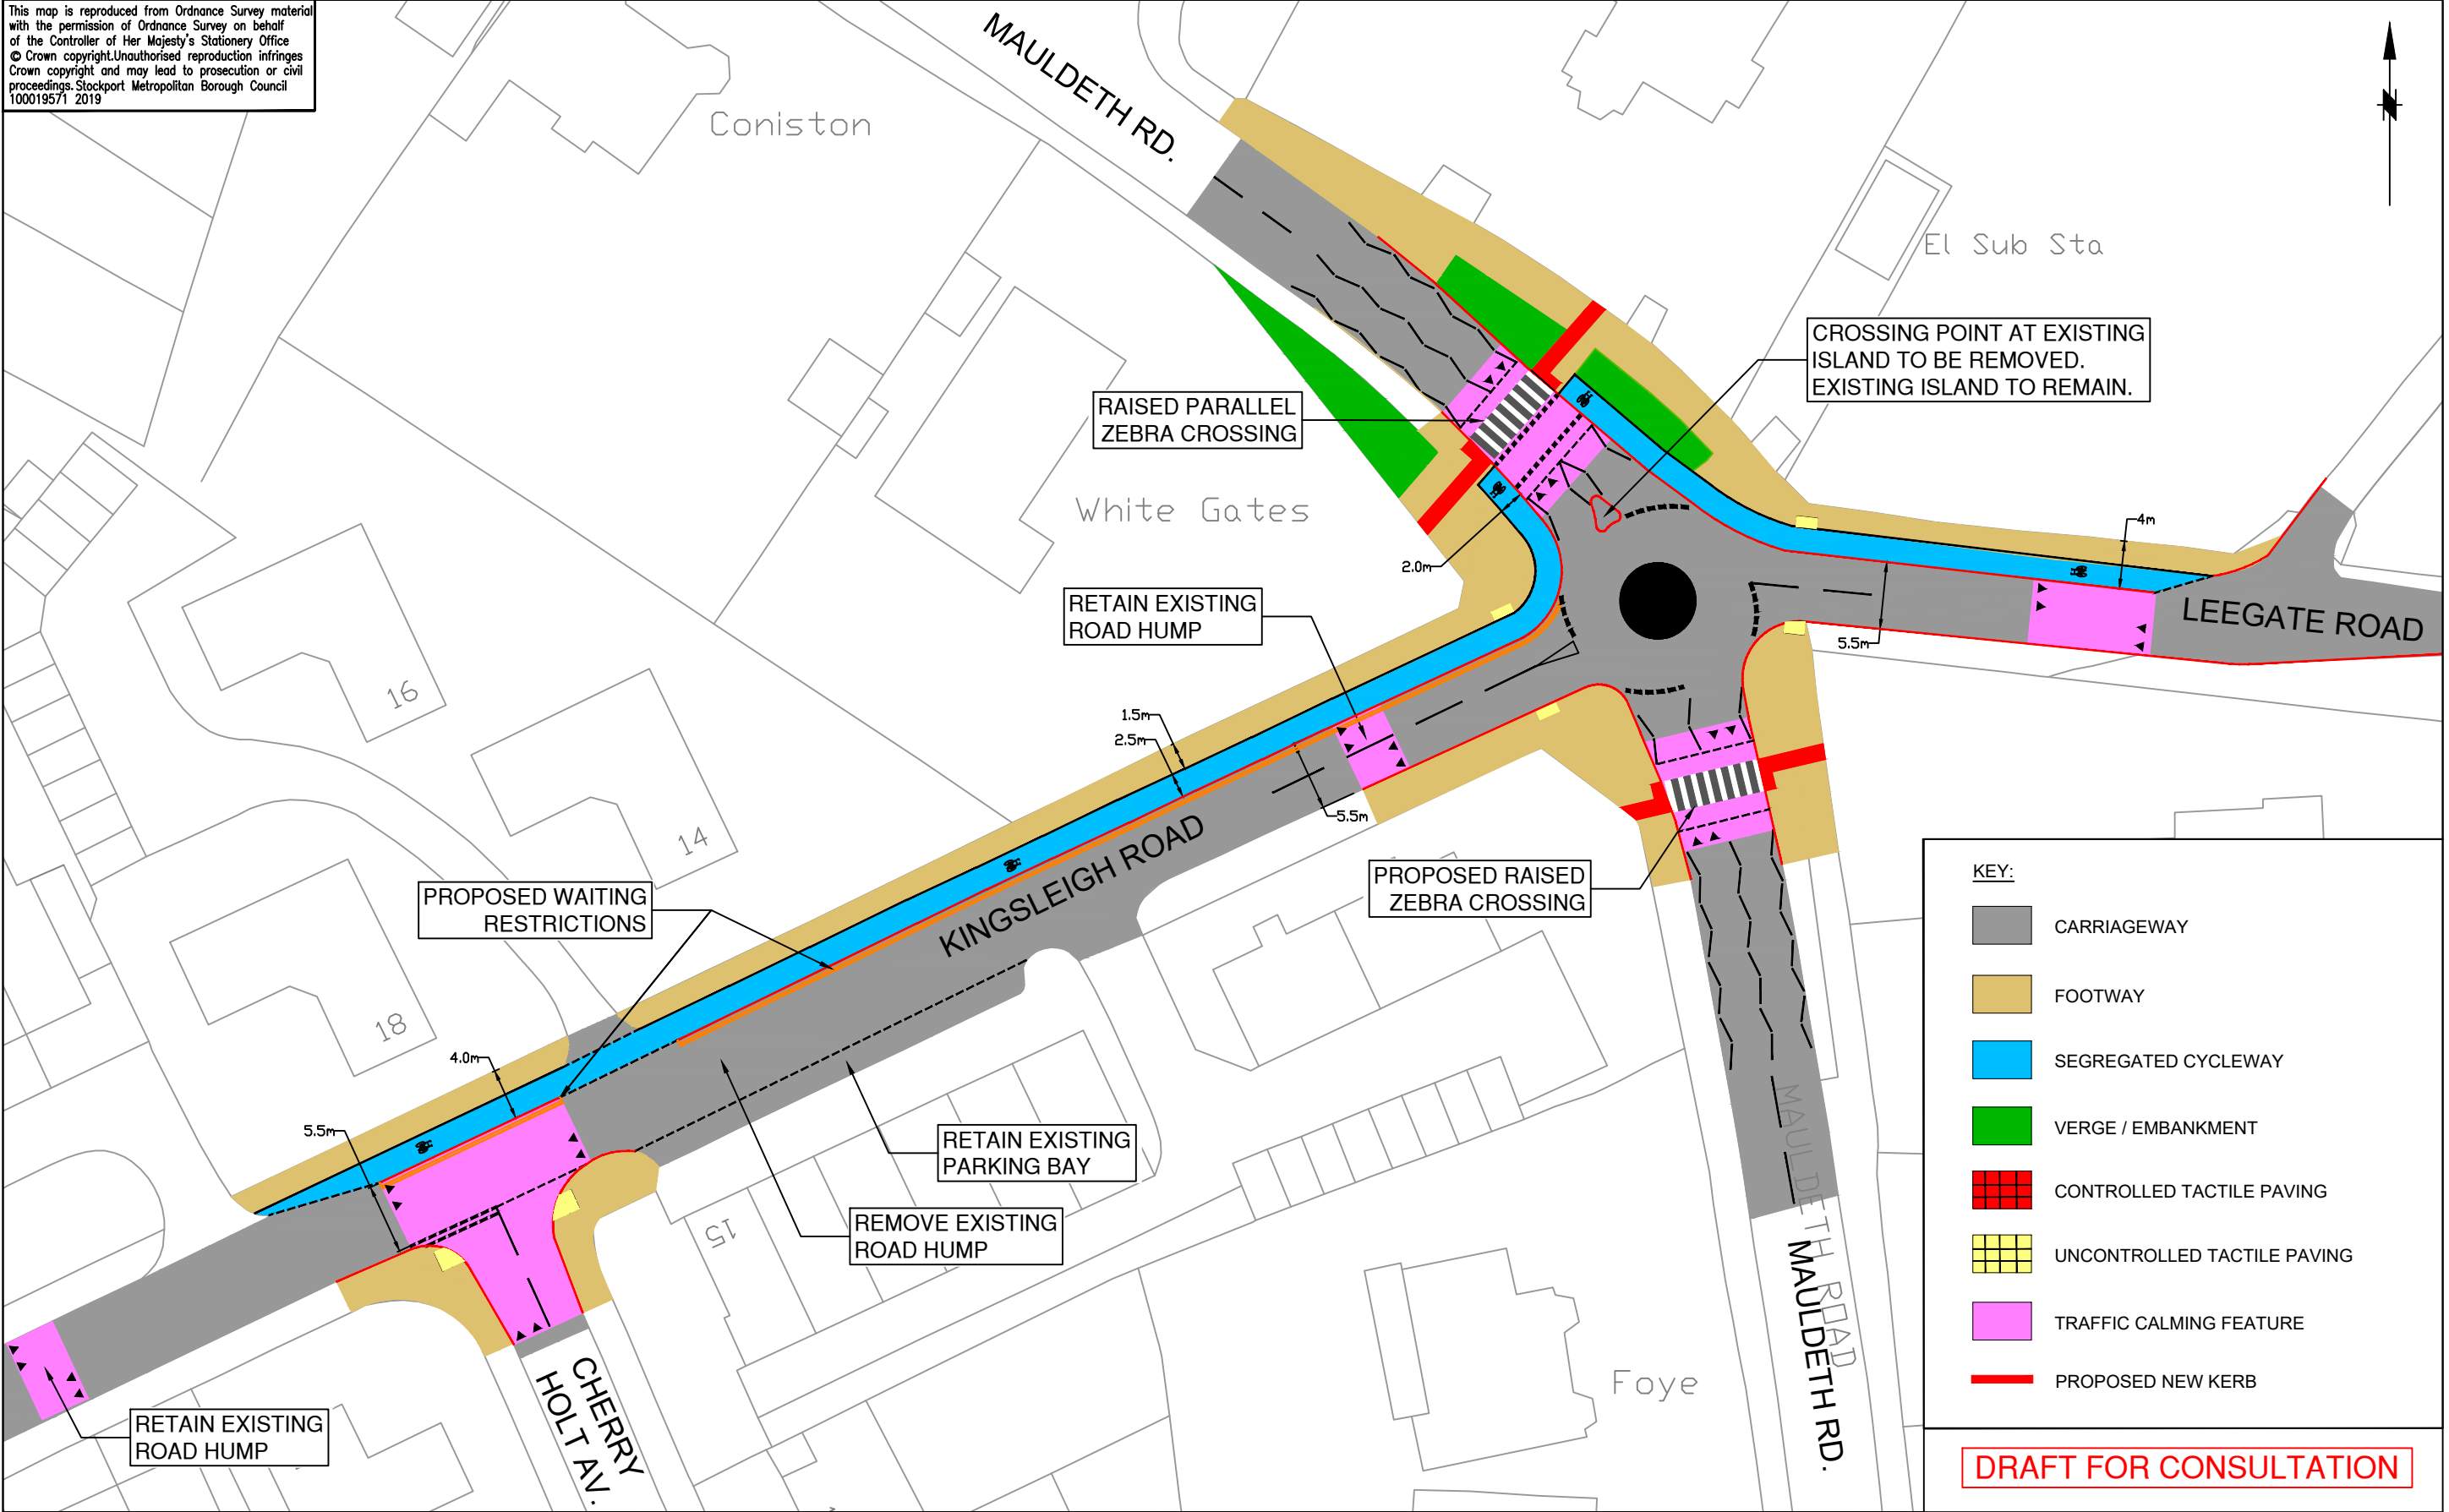

KEY:

- CARRIAGEWAY
- FOOTWAY
- SEGREGATED CYCLEWAY
- VERGE / EMBANKMENT
- CONTROLLED TACTILE PAVING
- UNCONTROLLED TACTILE PAVING
- TRAFFIC CALMING FEATURE
- PROPOSED NEW KERB

DRAFT FOR CONSULTATION



STOCKPORT
METROPOLITAN BOROUGH COUNCIL
HIGHWAYS AND TRANSPORTATION
STOPFORD HOUSE
STOCKPORT SK1 3XE
Tel : 0161 474

CAROLINE SIMPSON
CORPORATE DIRECTOR
PLACE

AMENDMENTS

DRAWN	CHECKED	DATE	No	AMENDMENT

JOB TITLE

MCF - THE HEATONS CYCLE LINK

DRAWING TITLE

MAULDETH ROAD / LEEGATE ROAD OPTION 1

Drawn DA	Engineer WR	Checked WR	Approved NW
Date 23/09/19	Date 23/09/19	Date 30/09/19	Date 02/10/19
Scale 1:500 © A3 / 1:250 © A1			
Drawing No. F_0276_MR_001			Revision -