









This map is reproduced from Ordnance Survey material with the permission of Ordnance Survey on behalf of the Controller of Her Majesty's Stationery Office © Crown copyright. Unauthorised reproduction infringes Crown copyright and may lead to prosecution or civil proceedings. Stockport Metropolitan Borough Council 100019571 2019

KEY:

-  CARRIAGEWAY
-  FOOTWAY
-  VERGE / EMBANKMENT
-  CONTROLLED TACTILE PAVING
-  PROPOSED NEW KERB

DRAFT FOR CONSULTATION

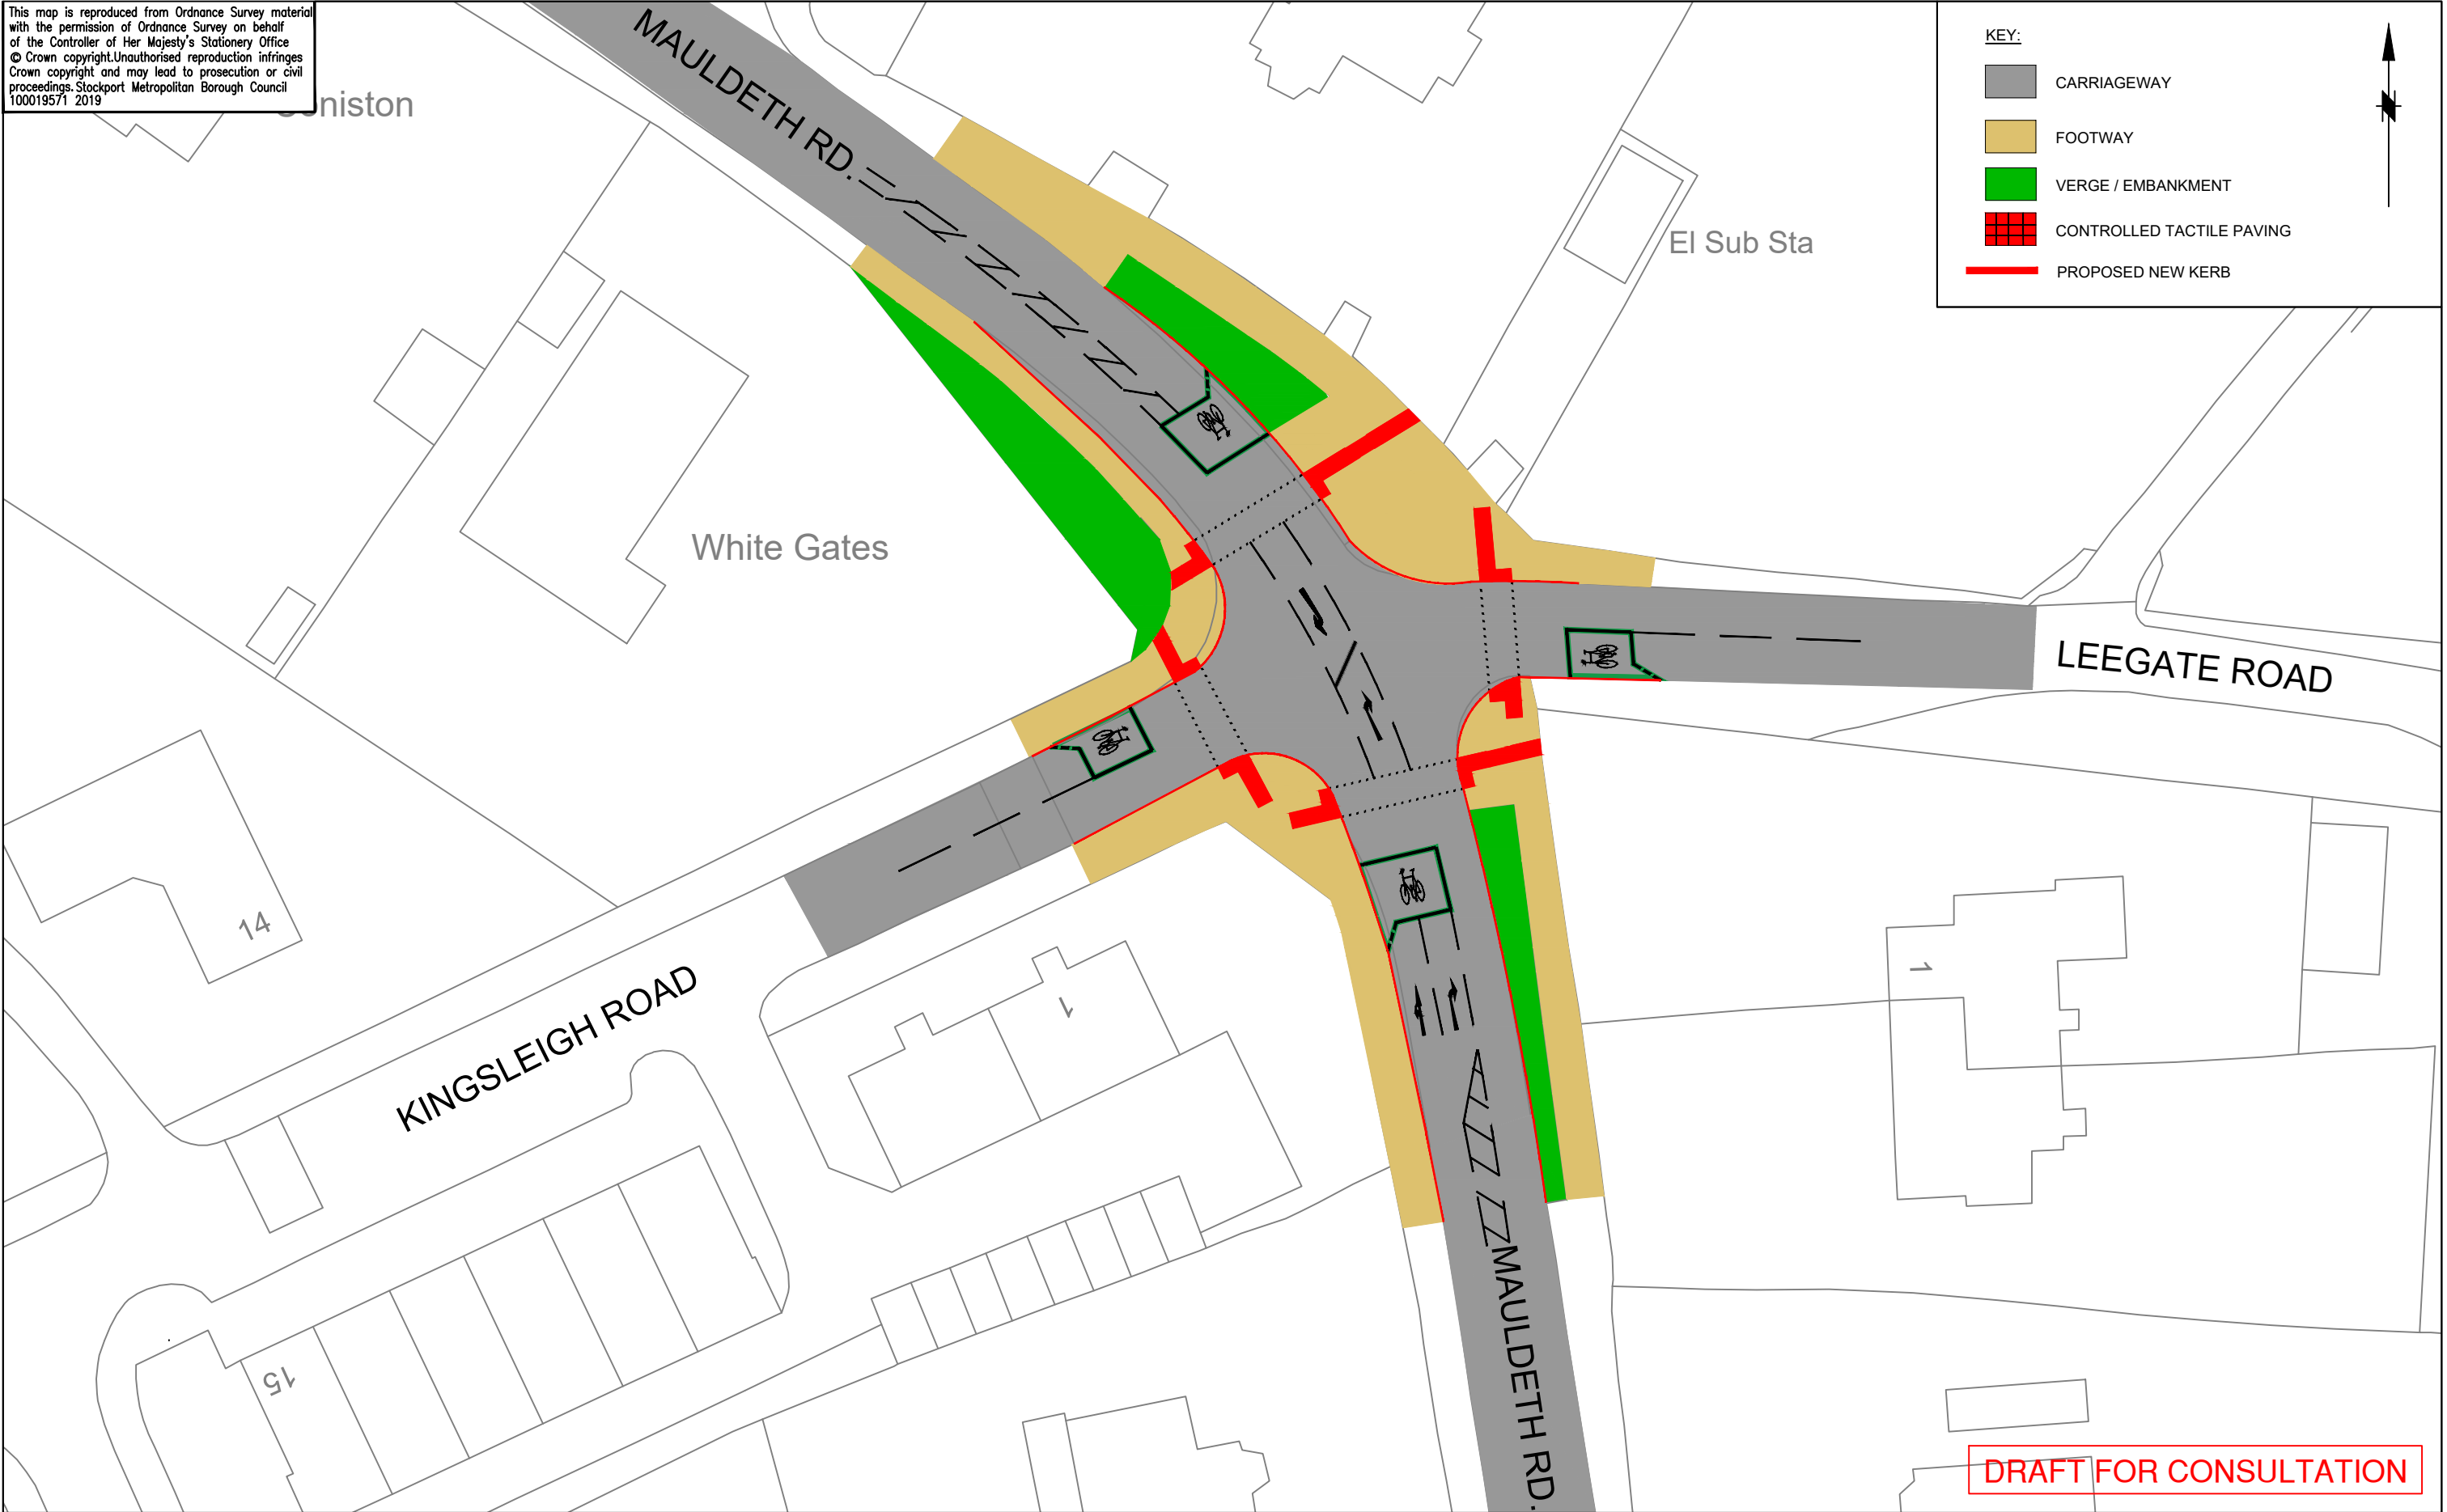

STOCKPORT
METROPOLITAN BOROUGH COUNCIL
HIGHWAYS AND TRANSPORTATION
STOPFORD HOUSE
STOCKPORT SK1 3XE
Tel : 0161 474

CAROLINE SIMPSON
CORPORATE DIRECTOR
PLACE

AMENDMENTS				
DRAWN	CHECKED	DATE	No	AMENDMENT

JOB TITLE
MCF- THE HEATONS CYCLE LINK

DRAWING TITLE
MAULDETH ROAD / LEEGATE ROAD OPTION 2

Drawn DA	Engineer WR	Checked WR	Approved NW
Date 23/09/19	Date 23/09/19	Date 02/10/19	Date 03/10/19
Scale 1:500 @ A3 / 1:250 @ A1			
Drawing No. F_0276_MR_002			Revision -