


This map is reproduced from Ordnance Survey material with the permission of Ordnance Survey on behalf of the Controller of Her Majesty's Stationery Office © Crown copyright. Unauthorised reproduction infringes Crown copyright and may lead to prosecution or civil proceedings. Stockport Metropolitan Borough Council 100019571 2019

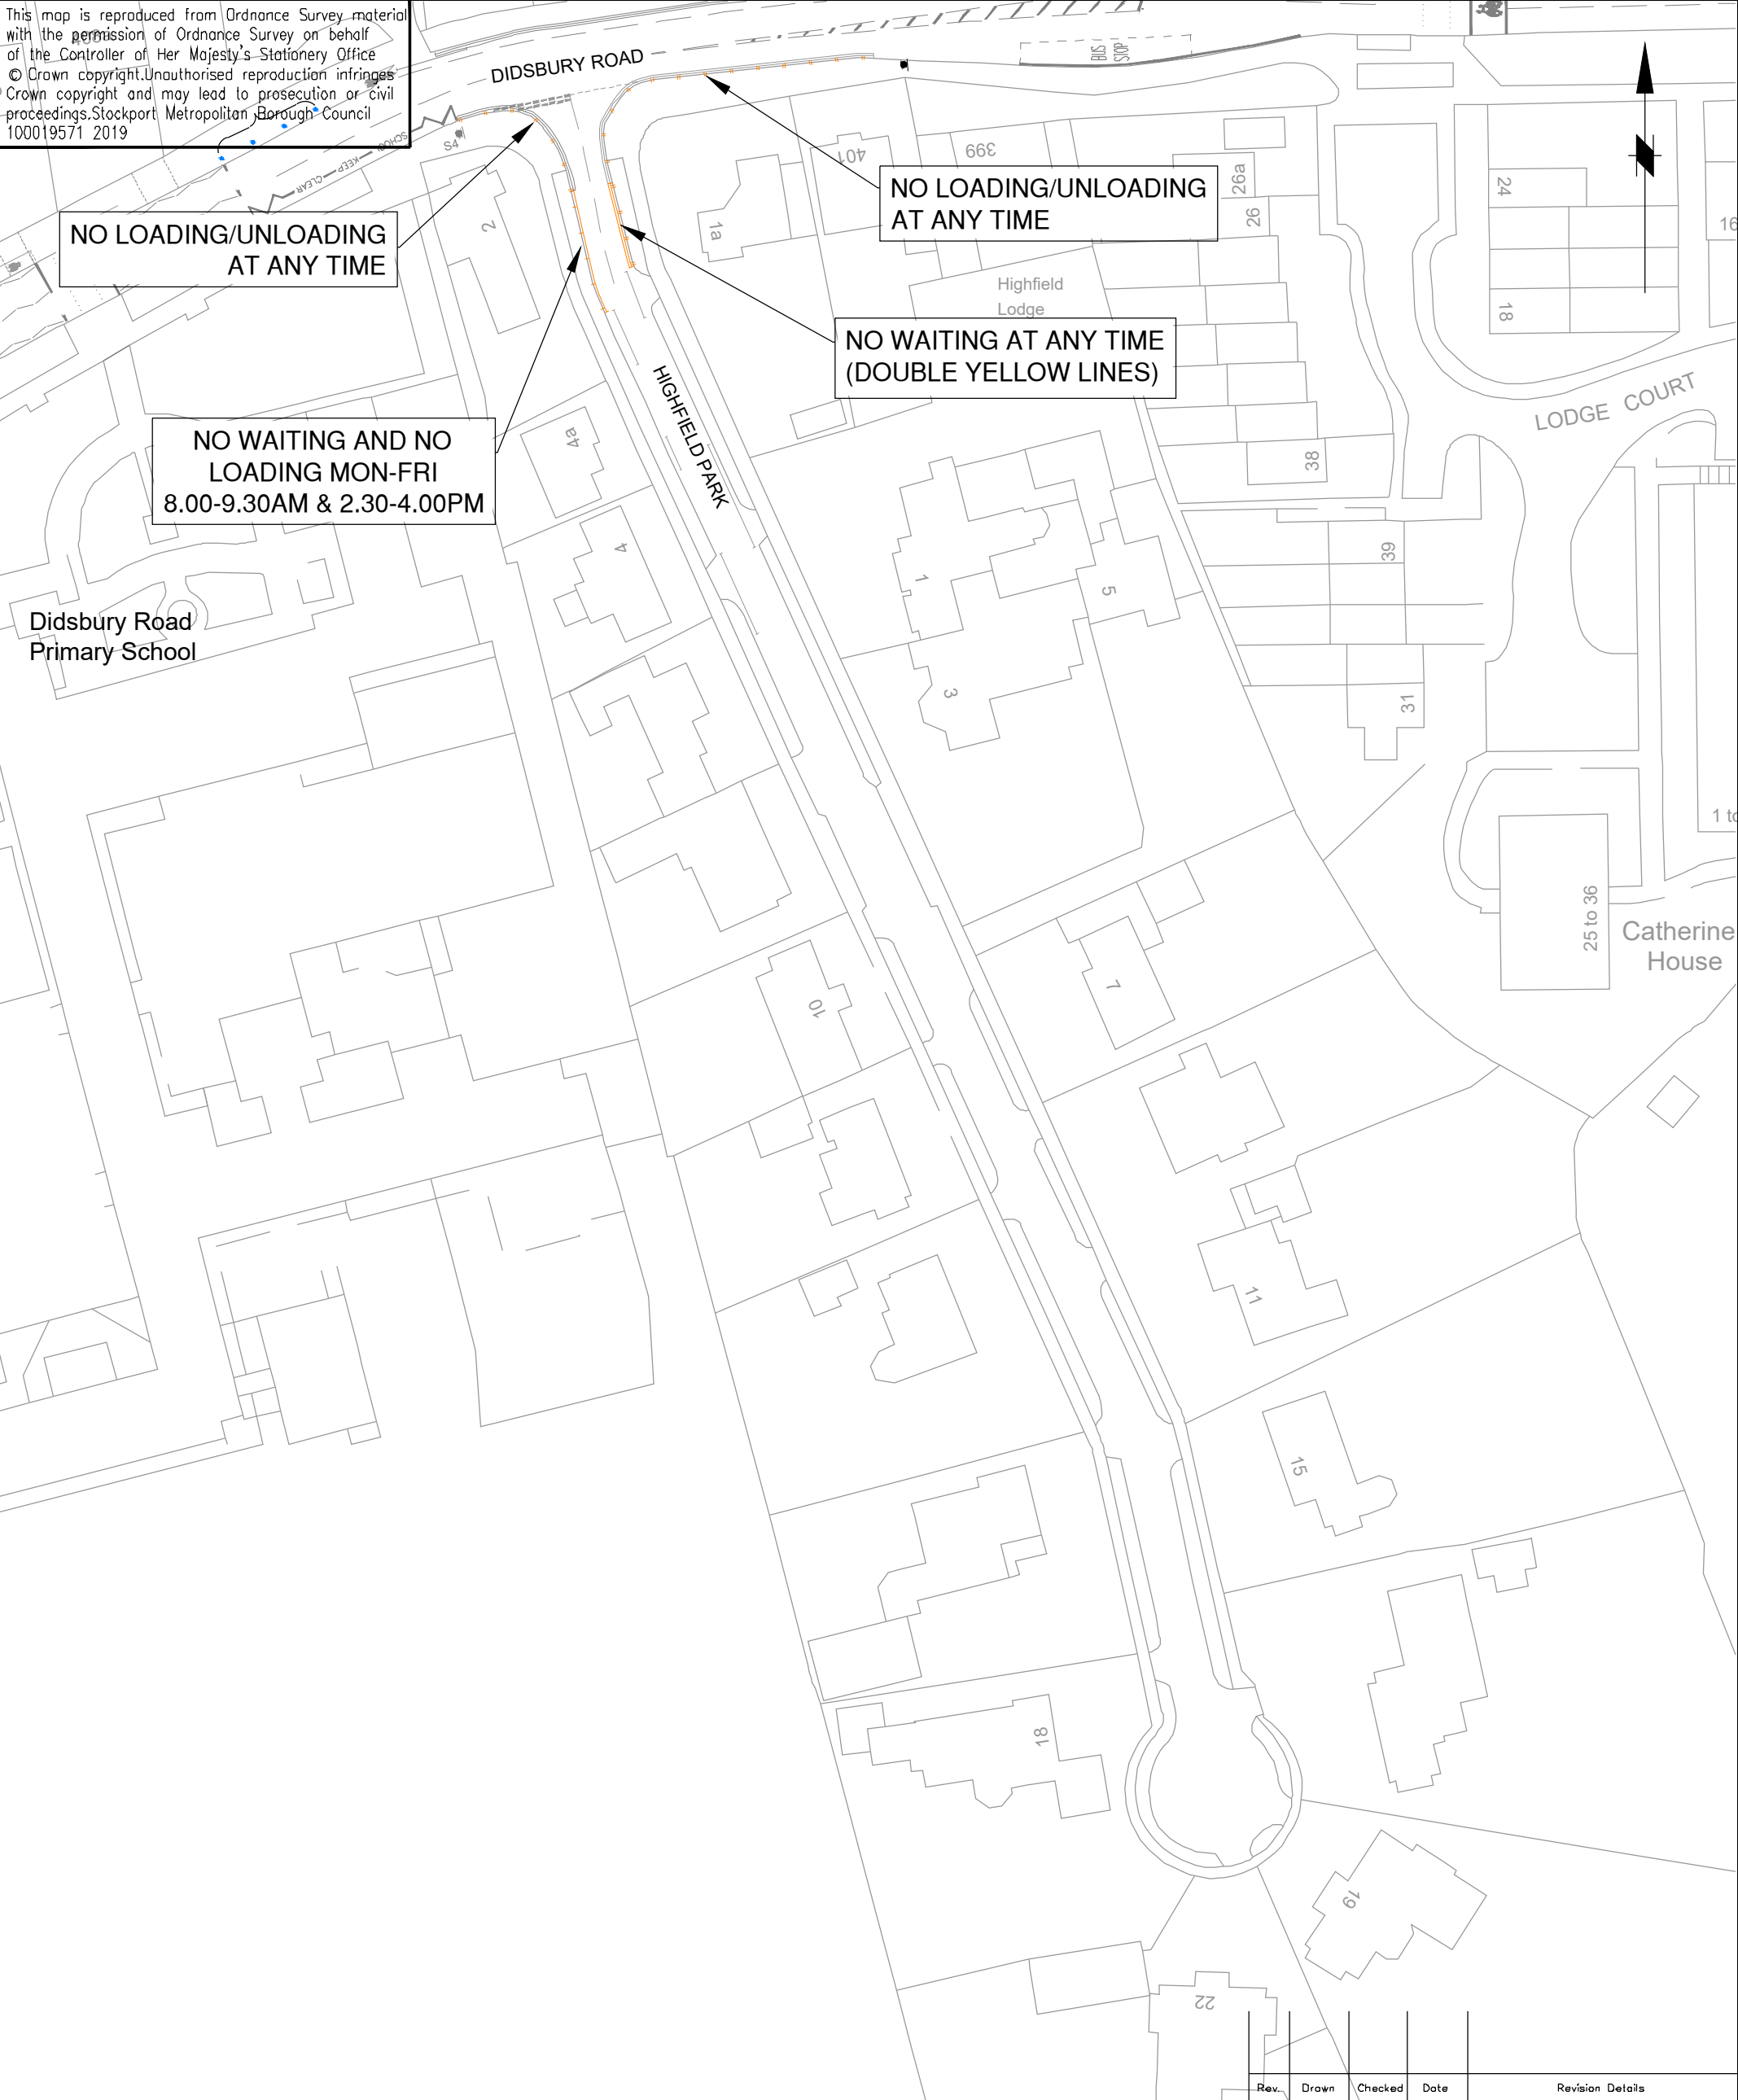

Didsbury Road Primary School

NO LOADING/UNLOADING AT ANY TIME

NO WAITING AT ANY TIME (DOUBLE YELLOW LINES)

NO WAITING AND NO LOADING MON-FRI 8.00-9.30AM & 2.30-4.00PM

Rev.	Drawn	Checked	Date	Revision Details



STOCKPORT
METROPOLITAN BOROUGH COUNCIL

HIGHWAYS AND TRANSPORTATION
STOPFORD HOUSE
STOCKPORT SK1 3XE
Tel: 0161 474

CAROLINE SIMPSON
CORPORATE DIRECTOR
PLACE

JOB TITLE

ROAD SAFETY AROUND SCHOOLS

DRAWN	ENGINEER	CHECKED	APPROVED
GPL	GPL	PH	EPS
DATE	DATE	DATE	DATE
30/10/20	30/10/20	30/10/20	30/10/20
SCALE	1:1250@A3		SCG No.
DRAWING NUMBER F/0307/DR/001			Revision -

DRAWING TITLE

HIGHFIELD PARK - OPTION A