


This map is reproduced from Ordnance Survey material with the permission of Ordnance Survey on behalf of the Controller of Her Majesty's Stationery Office © Crown copyright. Unauthorised reproduction infringes Crown copyright and may lead to prosecution or civil proceedings. Stockport Metropolitan Borough Council AC0000804794 2025

- KEY**
- PROPOSED KERBLINE
 - CARRIAGEWAY
 - PROPOSED RAISED CARRIAGEWAY
 - FOOTWAY
 - PROPOSED SHARED FOOT WAY / CYCLEWAY
 - PROPOSED TACTILE PAVING, UNCONTROLLED
 - PROPOSED TACTILE PAVING, CONTROLLED
 - PROPOSED CORDUROY PAVING
 - PEDESTRIAN GUARD RAILING
 - VEHICLE DROPPED CROSSING
 - PROPOSED FENCELINE
 - LANDSCAPED AREA
 - MATURE TREE TO BE REMOVED

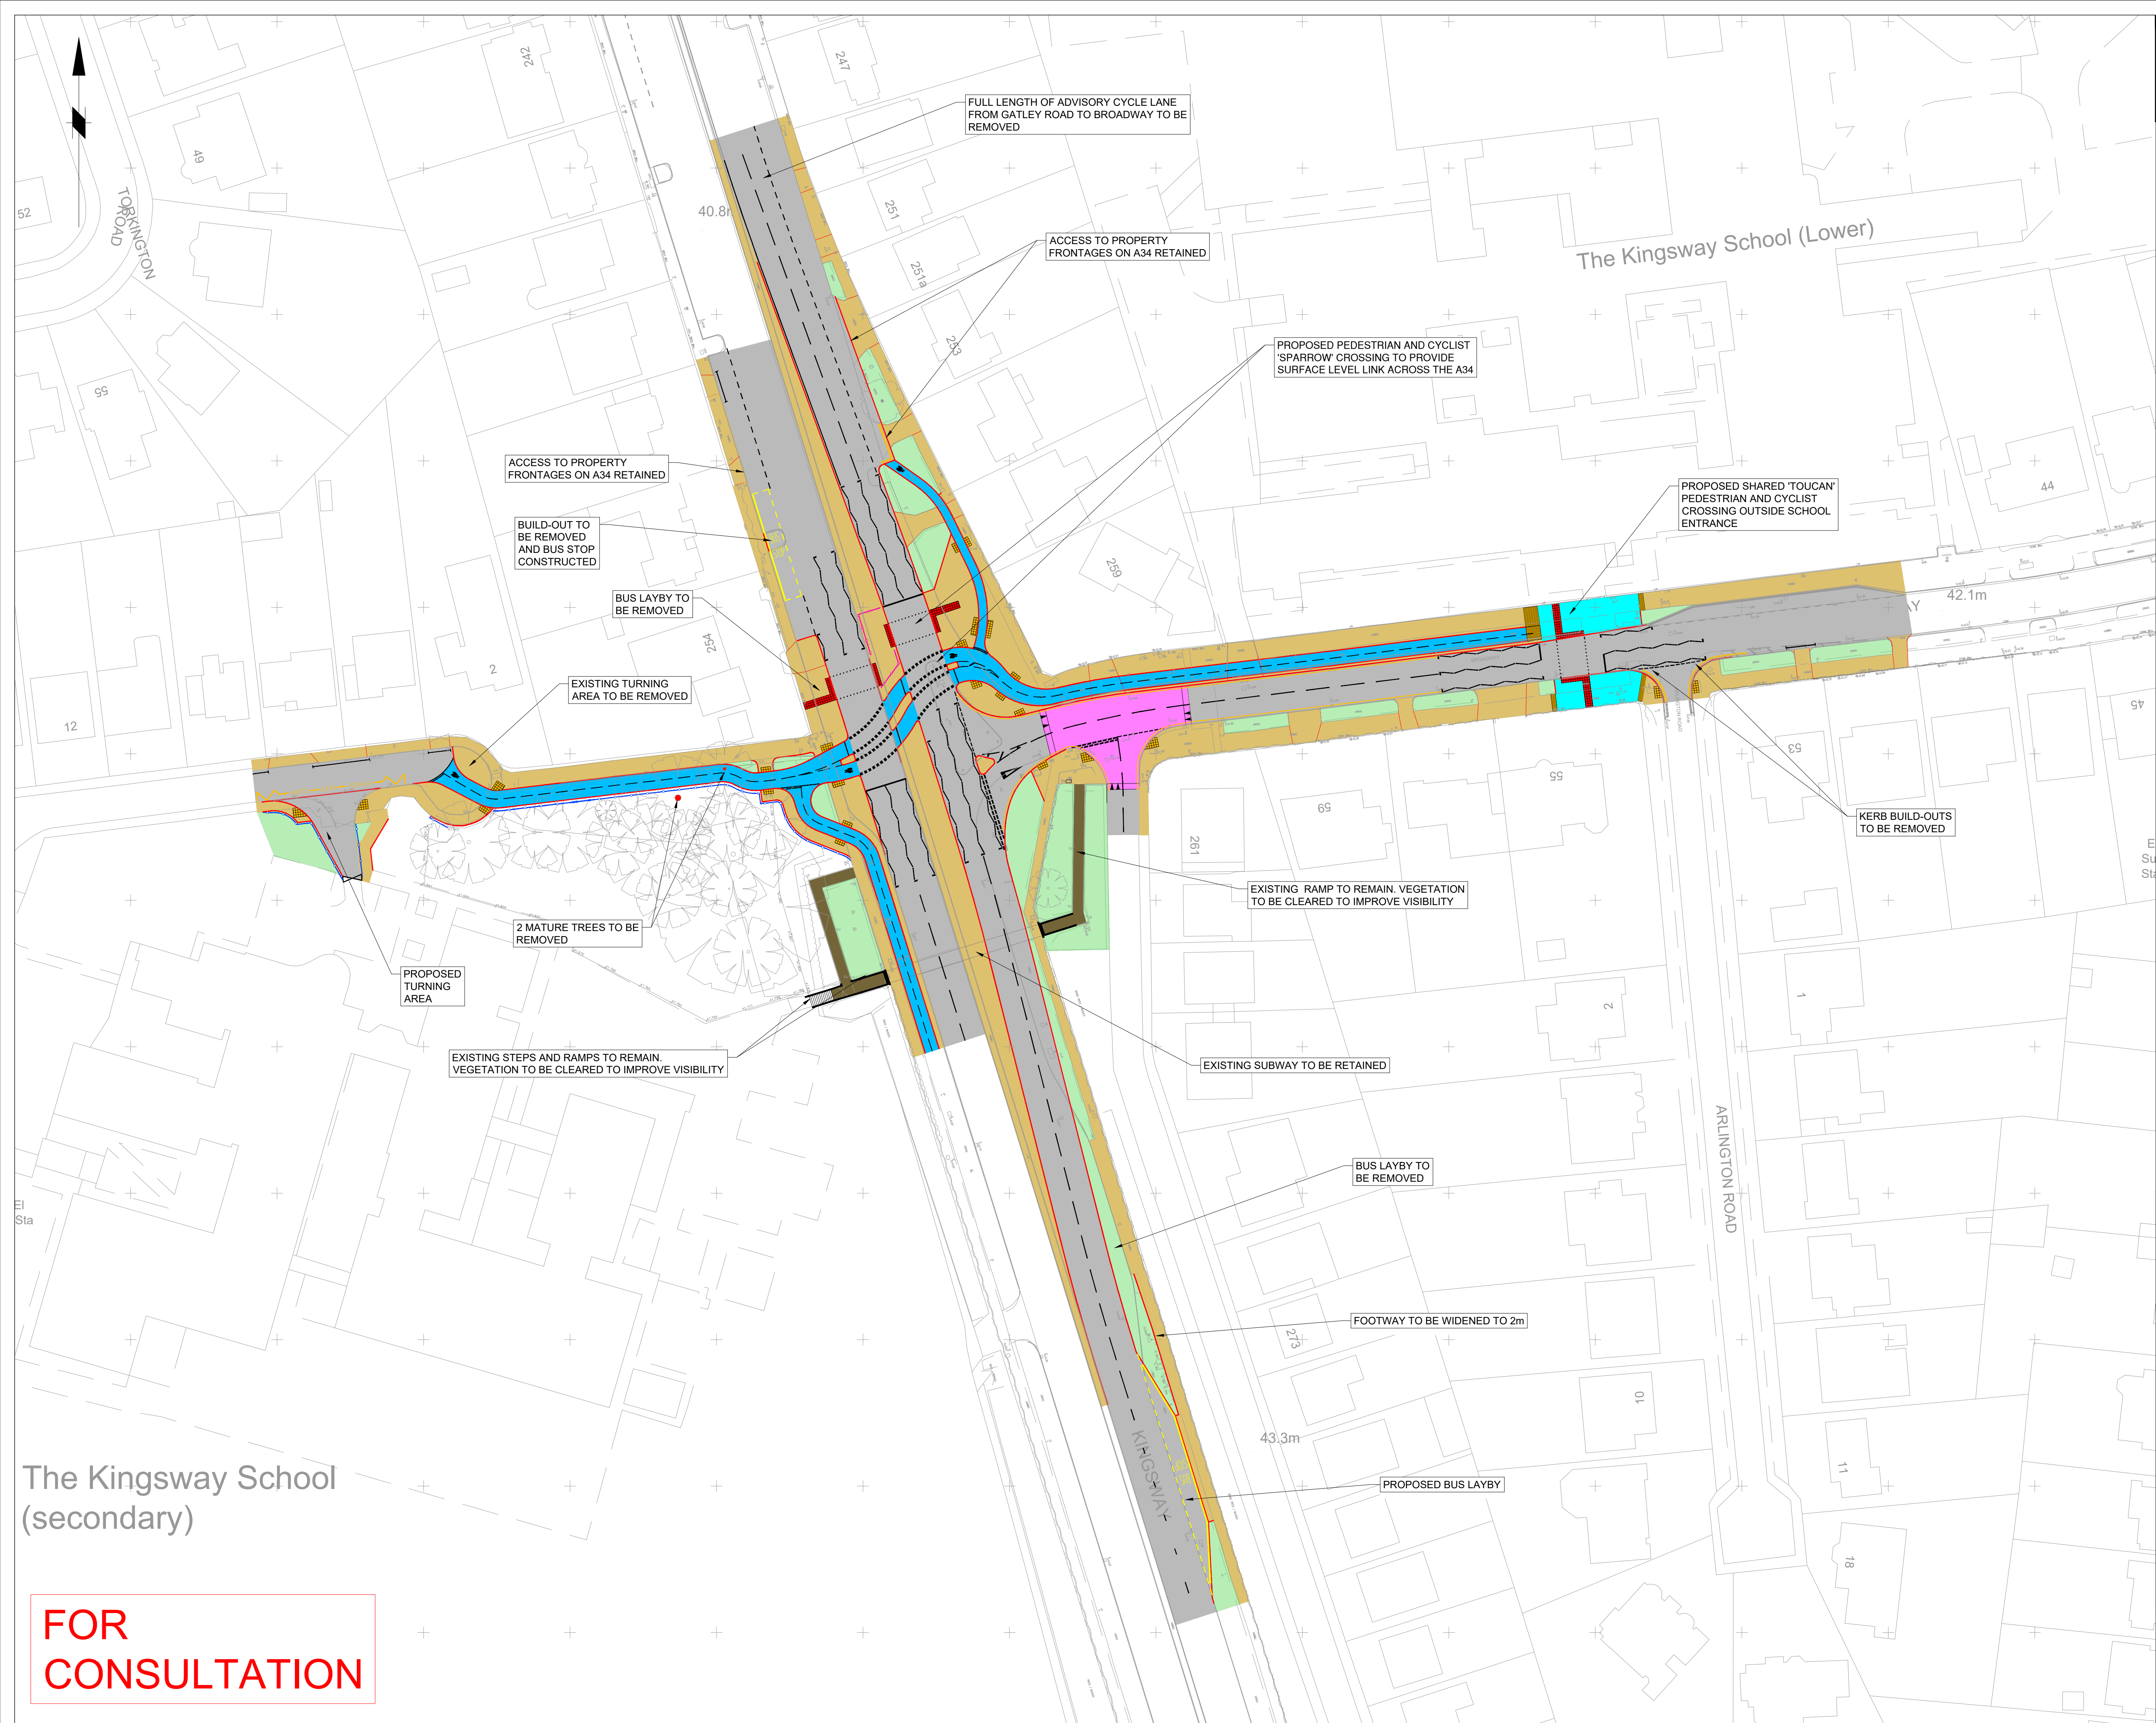

Rev.	Drawn	Checked	Date	Revision Details
AMENDMENTS				
 STOCKPORT METROPOLITAN BOROUGH COUNCIL HIGHWAYS AND TRANSPORTATION STOCKFORD HOUSE STOCKPORT SK1 3XE				
MARK GLYNN DIRECTOR OF PLACE MANAGEMENT				
Job Title				
A34 MRN SCHEME 4				
Drawing Title				
CONSULTATION PLAN				
Drawn	Engineer	Checked	Approved	
NMA	NMA	JH	NW	
Date	Date	Date	Date	
31/10/25	31/10/25	07/11/25	20/11/25	
Size	Scale			
A1	1:500			
Drawing No. F/0600/004/010				Revision

FOR
CONSULTATION