



This map is reproduced from Ordnance Survey material with the permission of Ordnance Survey on behalf of the Controller of Her Majesty's Stationary Office © Crown copyright.Unauthorised reproduction infringes Crown copyright and may lead to prosecution or civil proceedings.Stockport Metropolitan Borough Council AC0000804794 2025

- KEY
- PROPOSED KERBLINE
 - CARRIAGEWAY
 - PROPOSED RAISED CARRIAGEWAY
 - FOOTWAY
 - PROPOSED SHARED FOOT WAY / CYCLEWAY
 - PROPOSED TACTILE PAVING, UNCONTROLLED
 - PROPOSED TACTILE PAVING, CONTROLLED
 - PROPOSED CORDUROY PAVING
 - PEDESTRIAN GUARD RAILING
 - VEHICLE DROPPED CROSSING
 - PROPOSED FENCELINE
 - LANDSCAPED AREA
 - MATURE TREE TO BE REMOVED

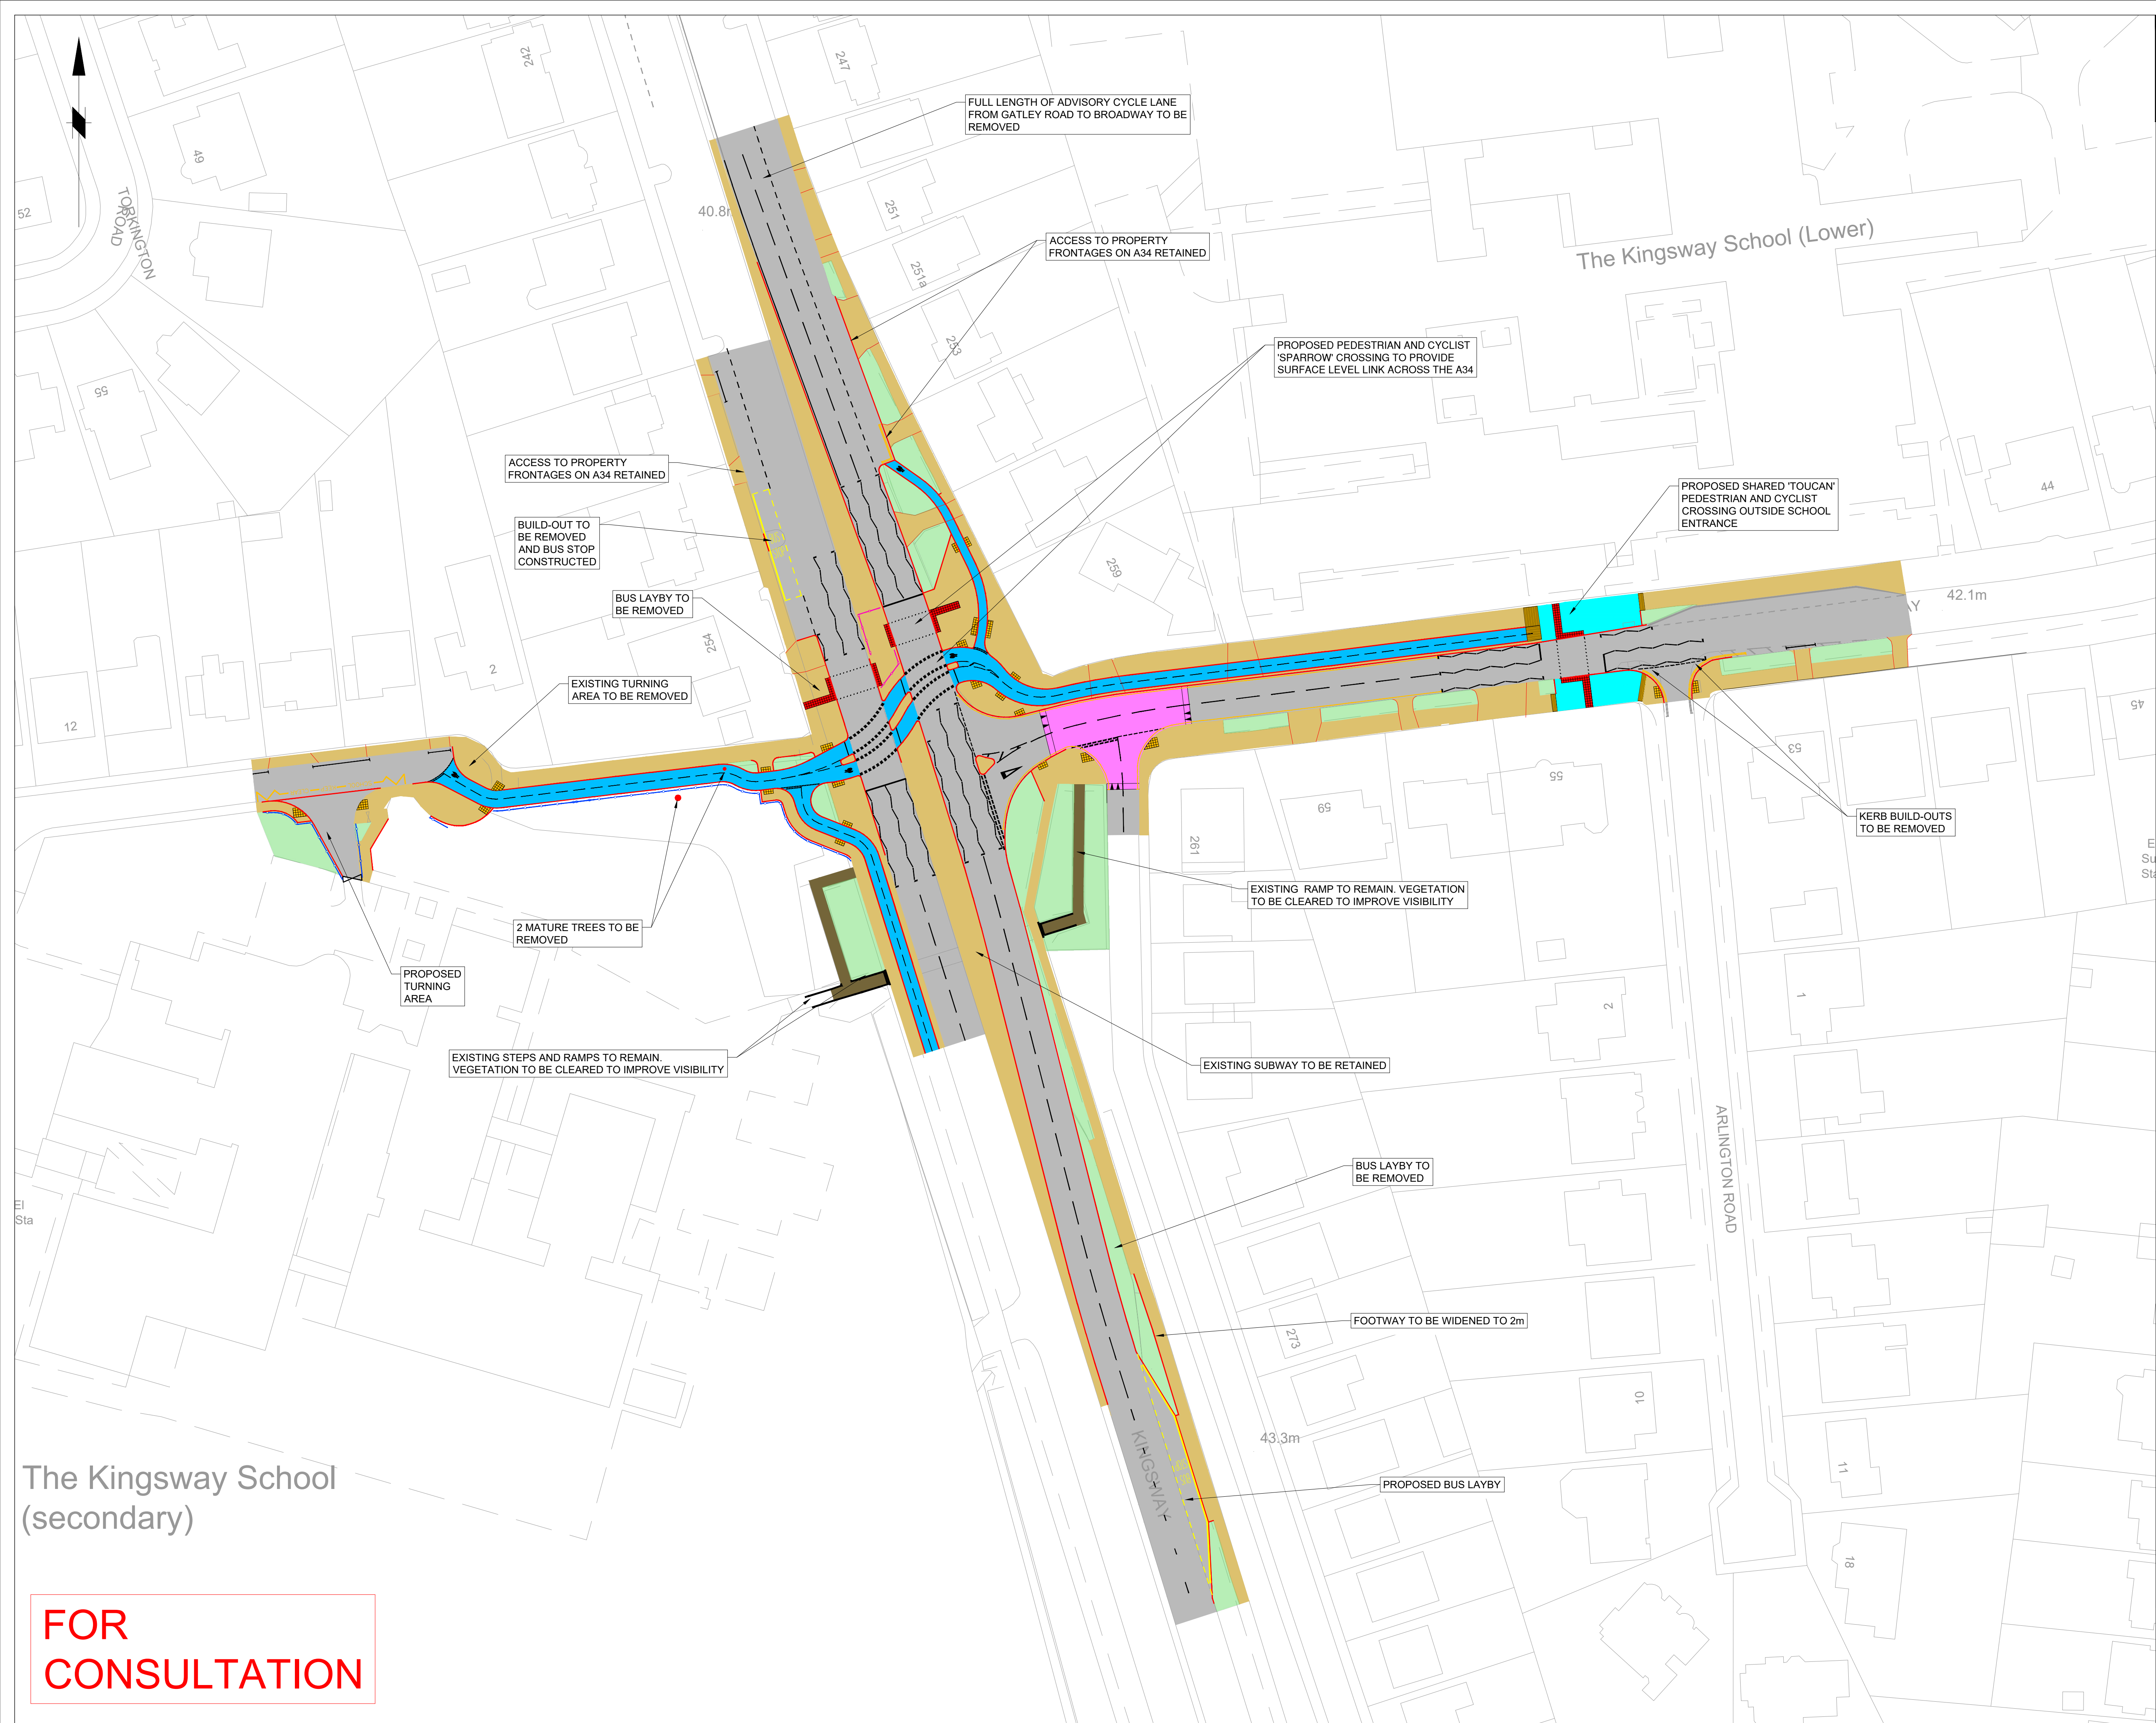

FOR
CONSULTATION

Rev.	Drawn	Checked	Date	Revision Details
AMENDMENTS				
<div><div></div><div><div>STOCKPORT</div><div>METROPOLITAN BOROUGH COUNCIL</div><div>HIGHWAYS AND TRANSPORTATION</div><div>STAFFORD HOUSE</div><div>STOCKPORT SK1 3XE</div></div></div>				
MARK GLYNN DIRECTOR OF PLACE MANAGEMENT Job Title				
A34 MRN SCHEME 4				
Drawing Title				
CONSULTATION PLAN				
Drawn	Engineer	Checked	Approved	
NMA	NMA	JH	NW	
Date	Date	Date	Date	
31/10/25	31/10/25	07/11/25	20/11/25	
Size	Scale			
A1	1:500			
Drawing No.				Revision
F/0600/004/010				