
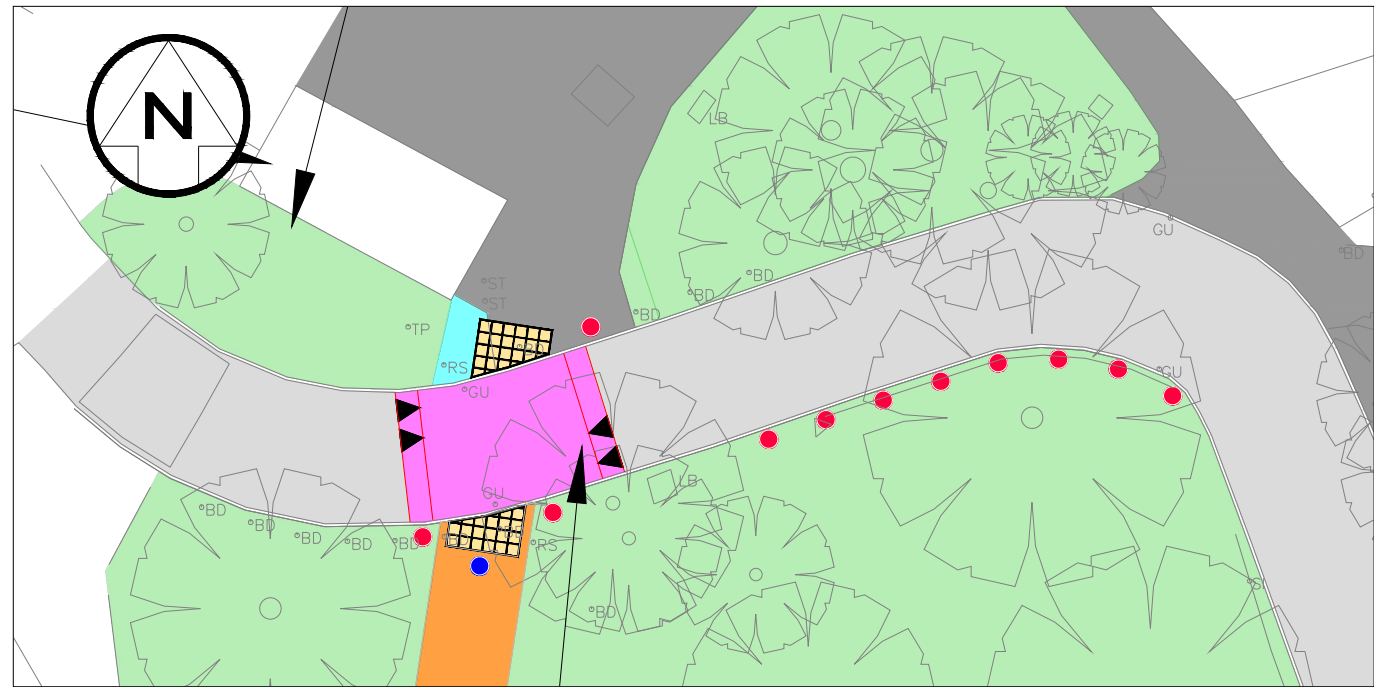


This map is reproduced from Ordnance Survey material with the permission of Ordnance Survey on behalf of the Controller of Her Majesty's Stationary Office © Crown copyright.Unauthorised reproduction infringes Crown copyright and may lead to prosecution or civil proceedings.Stockport Metropolitan Borough Council AC0000804794 2025

- KEY**
- PROPOSED LOW LEVEL FENCE
 - PROPOSED TIMBER FENCE
 - PROPOSED DROP-DOWN BOLLARD
 - PROPOSED TIMBER BOLLARD
 - EXISTING CARRIAGEWAY
 - PROPOSED RAISED CARRIAGEWAY
 - EXISTING FOOTPATH
 - PROPOSED SHARED FOOT / CYCLE PATH WITH TARMAC SURFACING
 - PROPOSED SHARED FOOT / CYCLE PATH WITH FLEXIBLE SURFACING
 - PROPOSED TACTILE PAVING
 - PROPOSED CYCLE CORDUROY PAVING
 - EXISTING LANDSCAPED AREA
 - INDICATIVE STREET LIGHTING COLUMN POSITIONS

Bruntwood Park

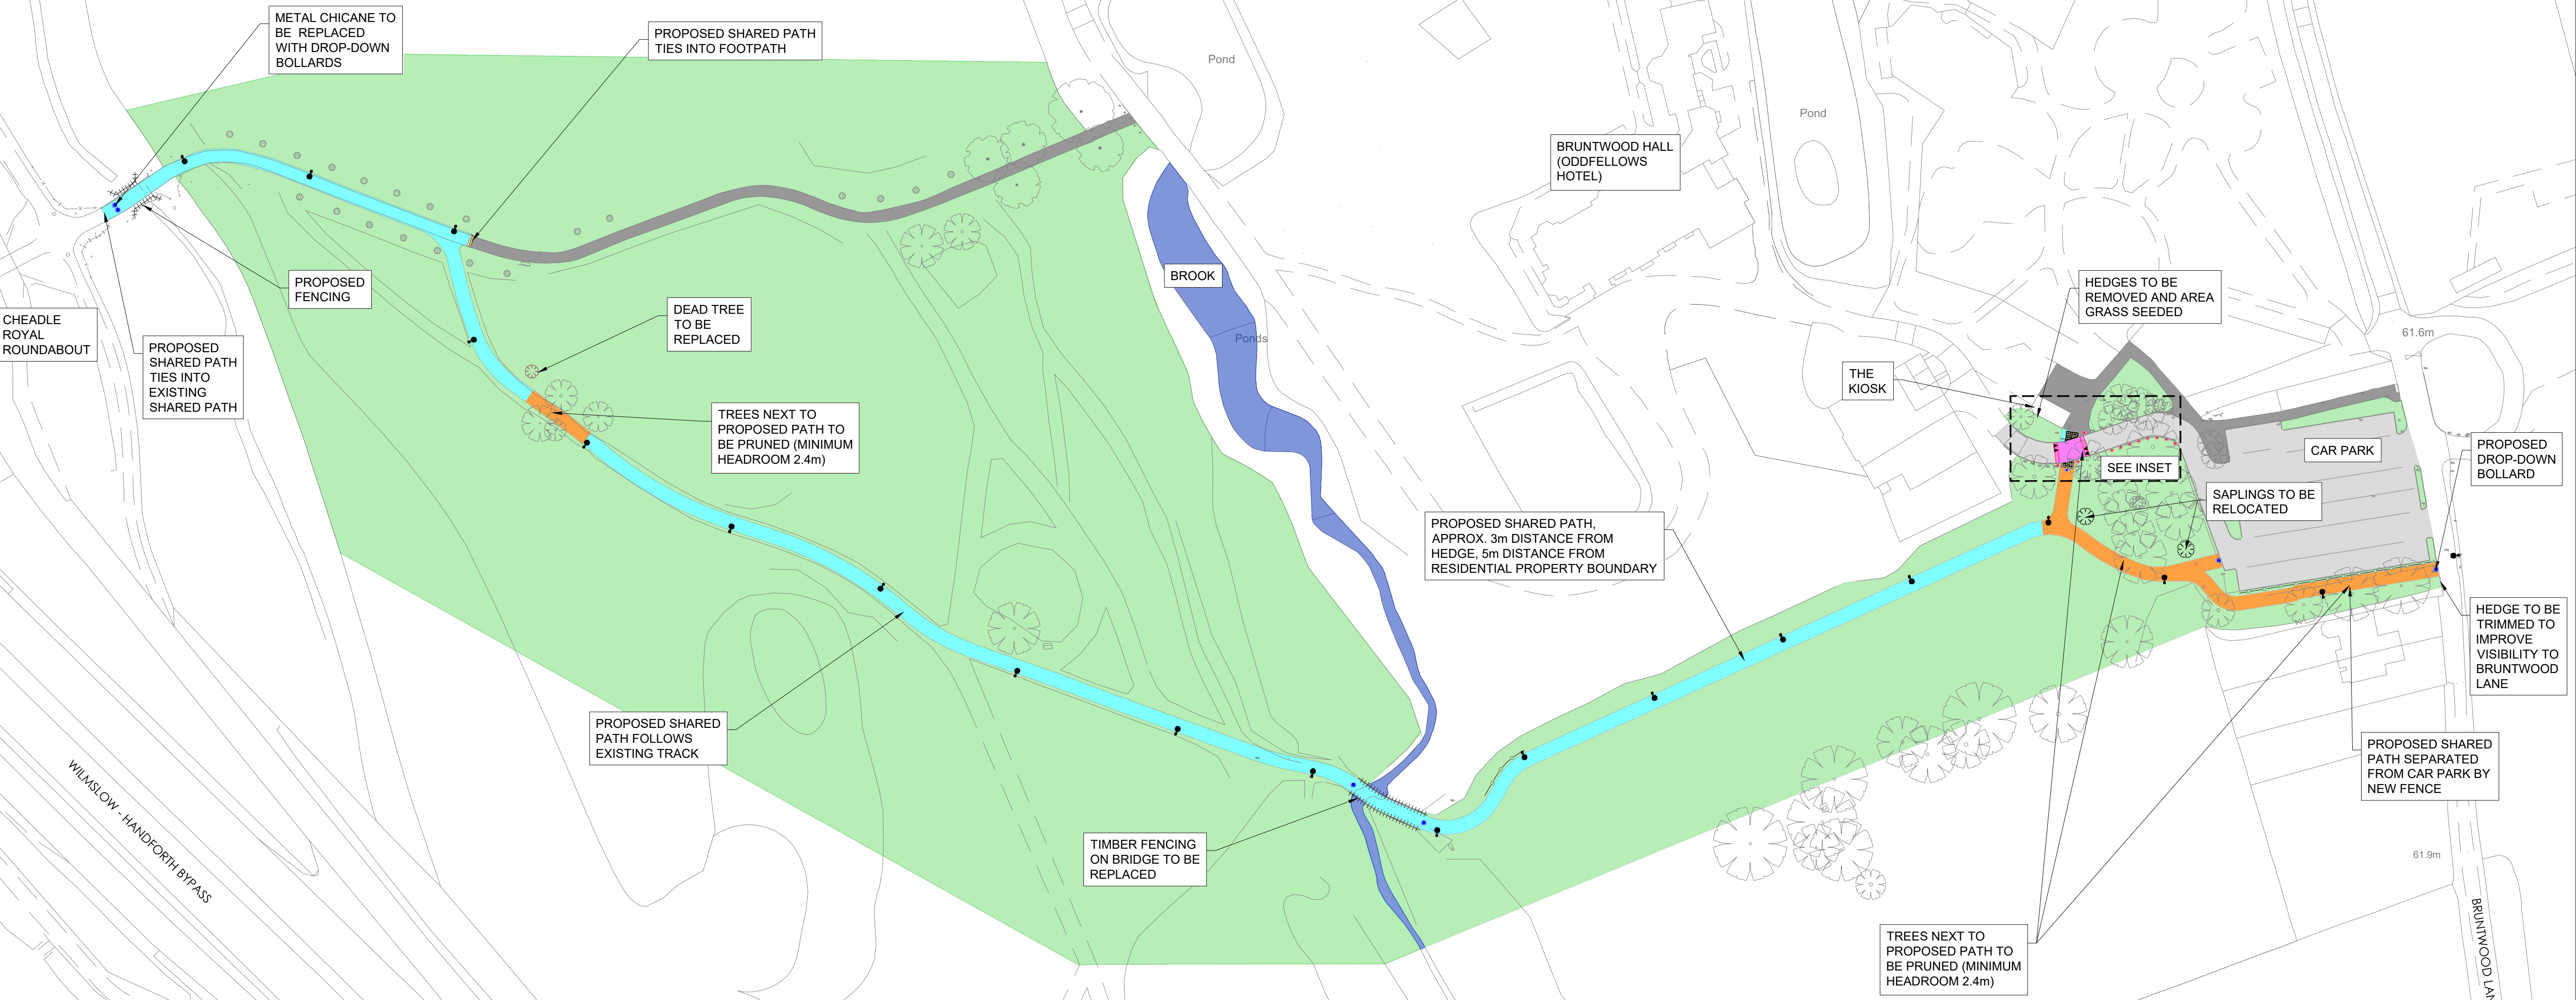

INSET

1:250



FLEXIBLE SURFACING


VIEWPORT 1

1:750

FOR CONSULTATION

Rev.	Drawn	Checked	Date	Revision Details
------	-------	---------	------	------------------

AMENDMENTS

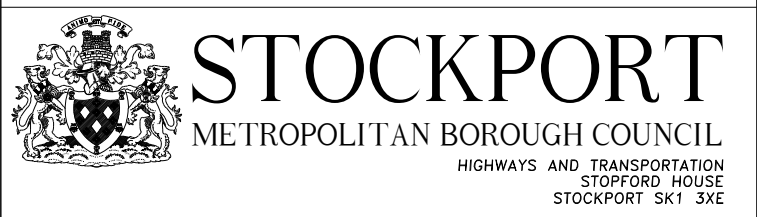

MARK GLYNN
DIRECTOR OF PLACE MANAGEMENT
Job Title

A34 MRN SCHEME 7

Drawing Title

CONSULTATION PLAN

Drawn	Engineer	Checked	Approved
NMA	JH	JH	NW
Date	Date	Date	Date
07/10/25	07/10/25	15/10/25	15/10/25
Size	Scale	As Shown	
A1	As Shown		

Drawing No. F/0600/007/0100/003 Revision