


This map is reproduced from Ordnance Survey material with the permission of Ordnance Survey on behalf of the Controller of His Majesty's Stationery Office © Crown copyright.Unauthorised reproduction infringes Crown copyright and may lead to prosecution or civil proceedings.Stockport Metropolitan Borough Council AC0000804794 2026

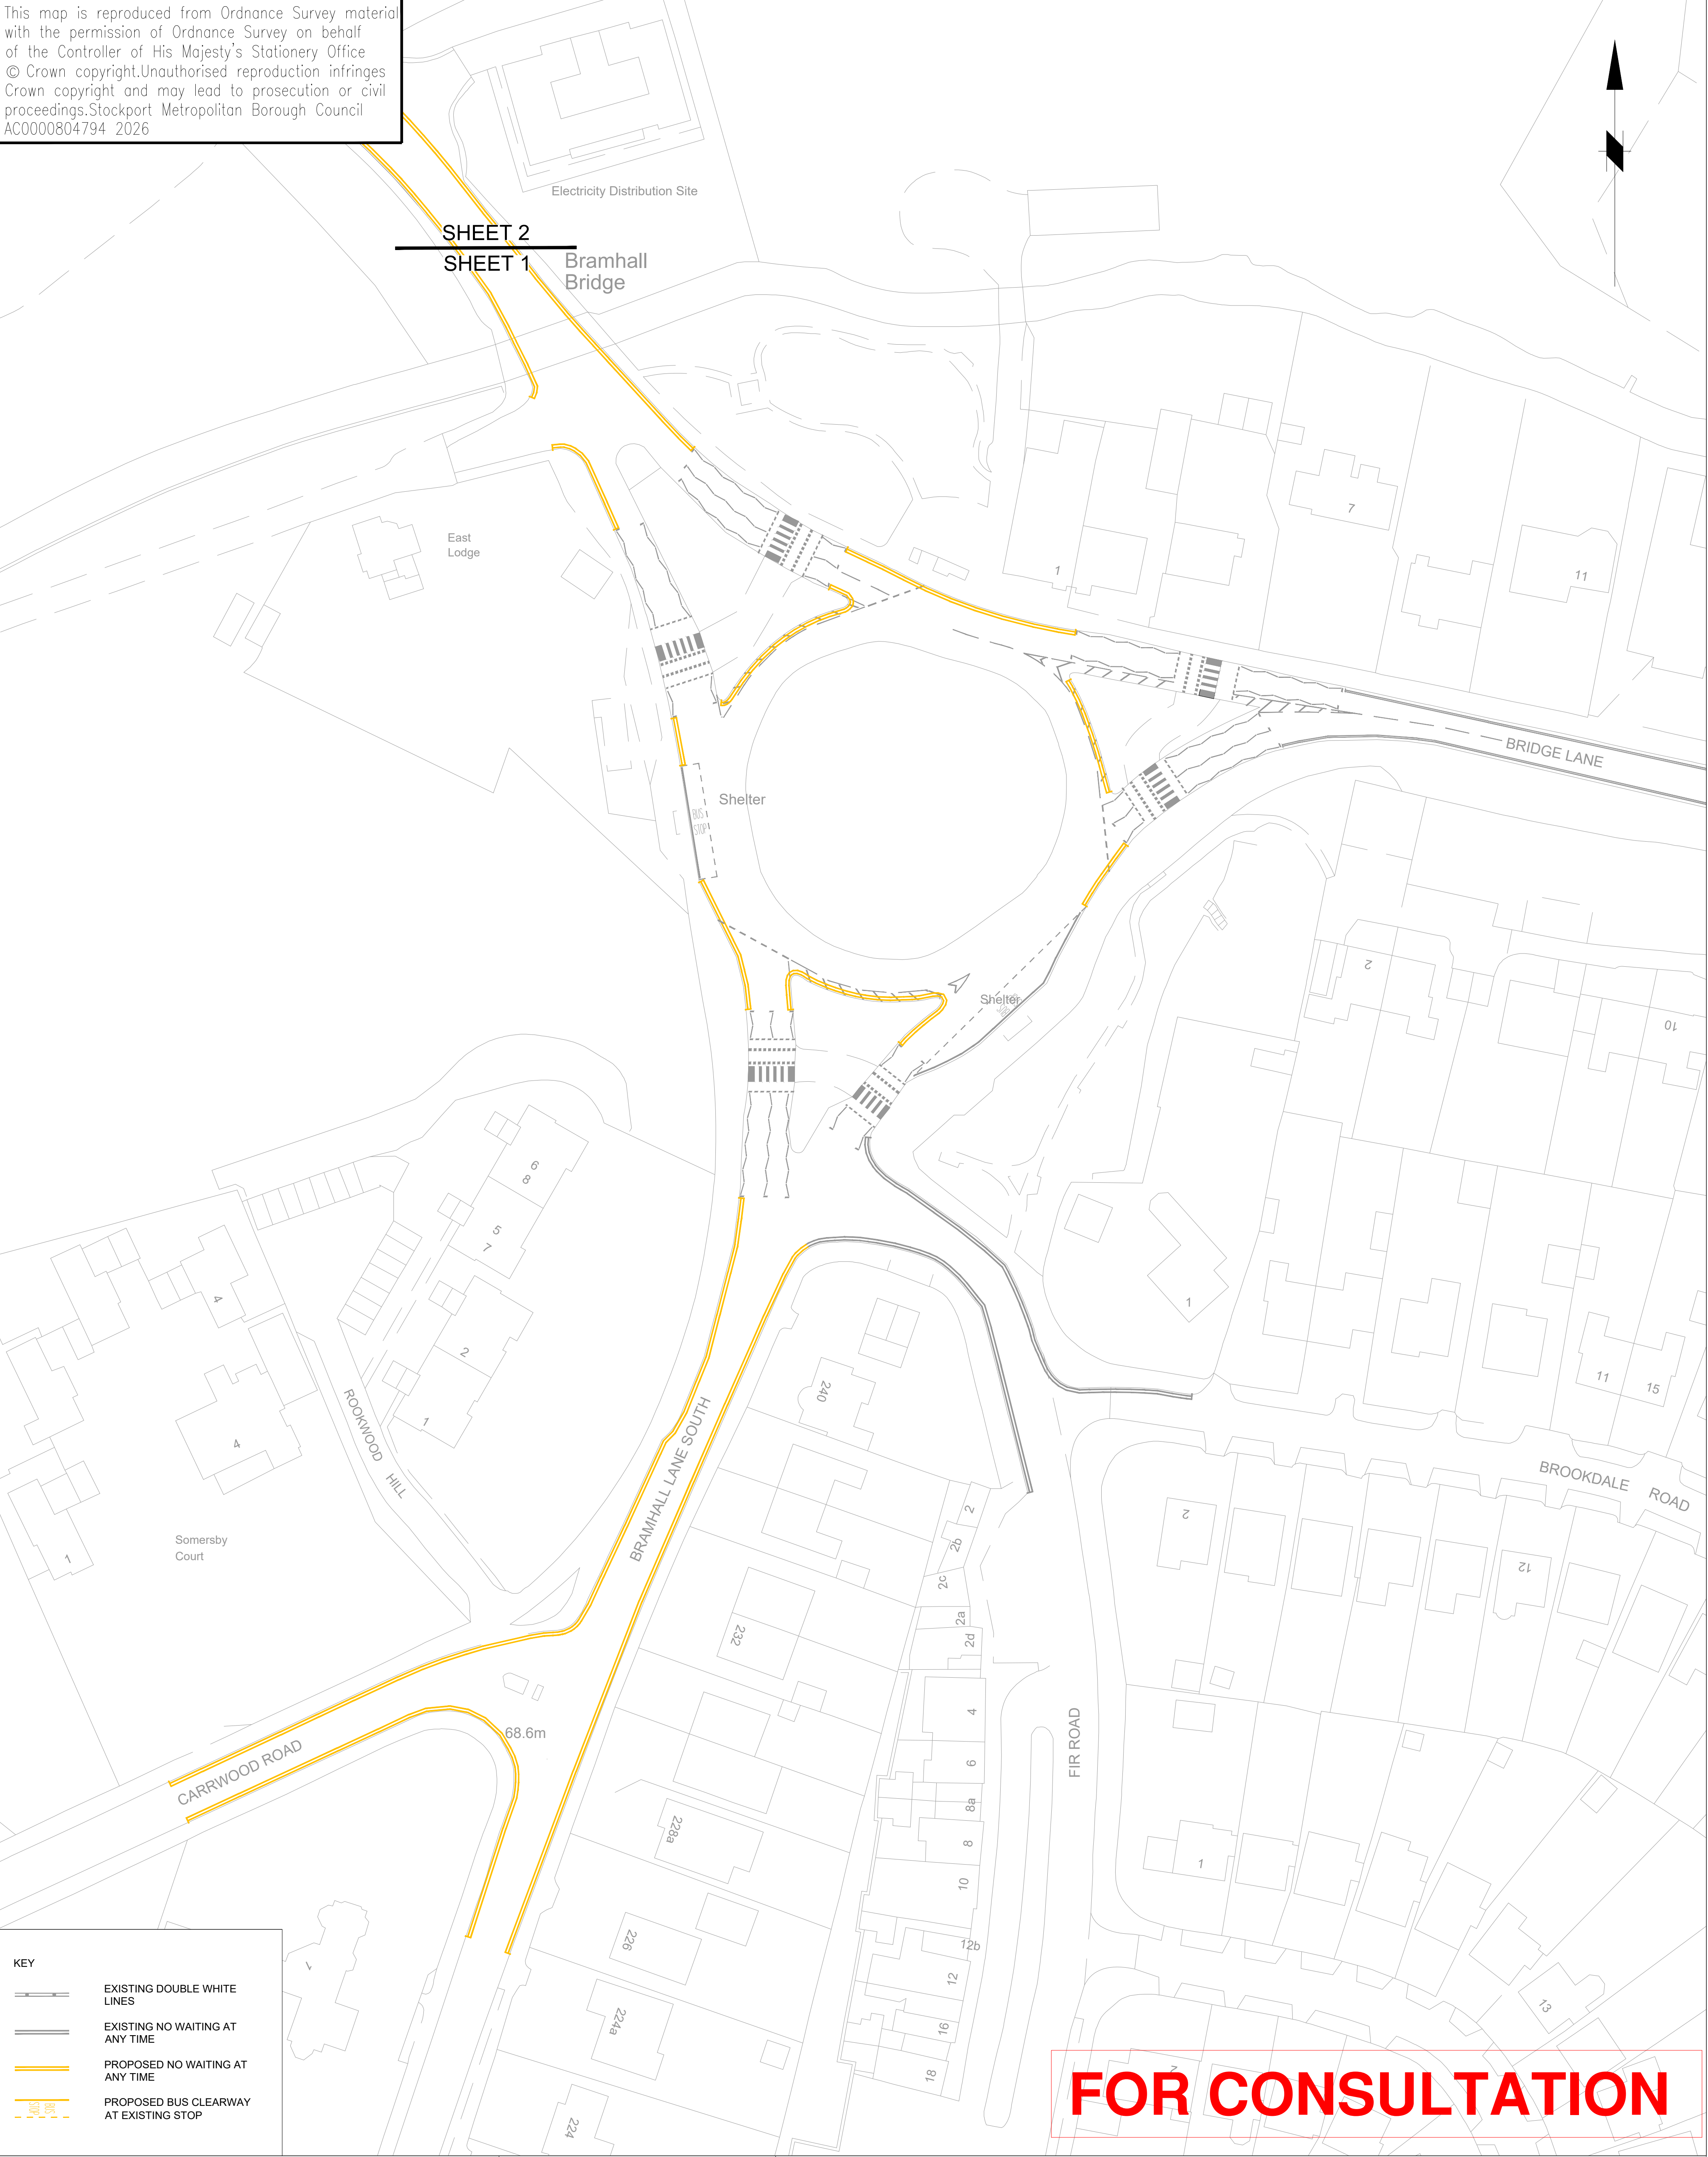

KEY

EXISTING DOUBLE WHITE LINES

EXISTING NO WAITING AT ANY TIME

PROPOSED NO WAITING AT ANY TIME

PROPOSED BUS CLEARWAY AT EXISTING STOP

STOCKPORT

METROPOLITAN BOROUGH COUNCIL

HIGHWAYS AND TRANSPORTATION
STOPFORD HOUSE
STOCKPORT SK1 3XE


MARK GLYNN
DIRECTOR OF PLACE MANAGEMENT

Rev. Drawn Checked Date Revision Details

JOB TITLE
BPP BRAMHALL LANE SOUTH

DRAWN	NMA	ENGINEER	NMA	CHECKED	CAS	APPROVED	NW
DATE	31/03/2026	DATE	31/03/2026	DATE	02/04/2026	DATE	02/04/2026
SCALE						1:500 @ A1	
DRAWING NUMBER						F - 0741 - TRO - 001	
DRAWING TITLE						TRO PROPOSALS - SHEET 1 OF 5	

This map is reproduced from Ordnance Survey material with the permission of Ordnance Survey on behalf of the Controller of His Majesty's Stationery Office © Crown copyright.Unauthorised reproduction infringes Crown copyright and may lead to prosecution or civil proceedings.Stockport Metropolitan Borough Council AC0000804794 2026

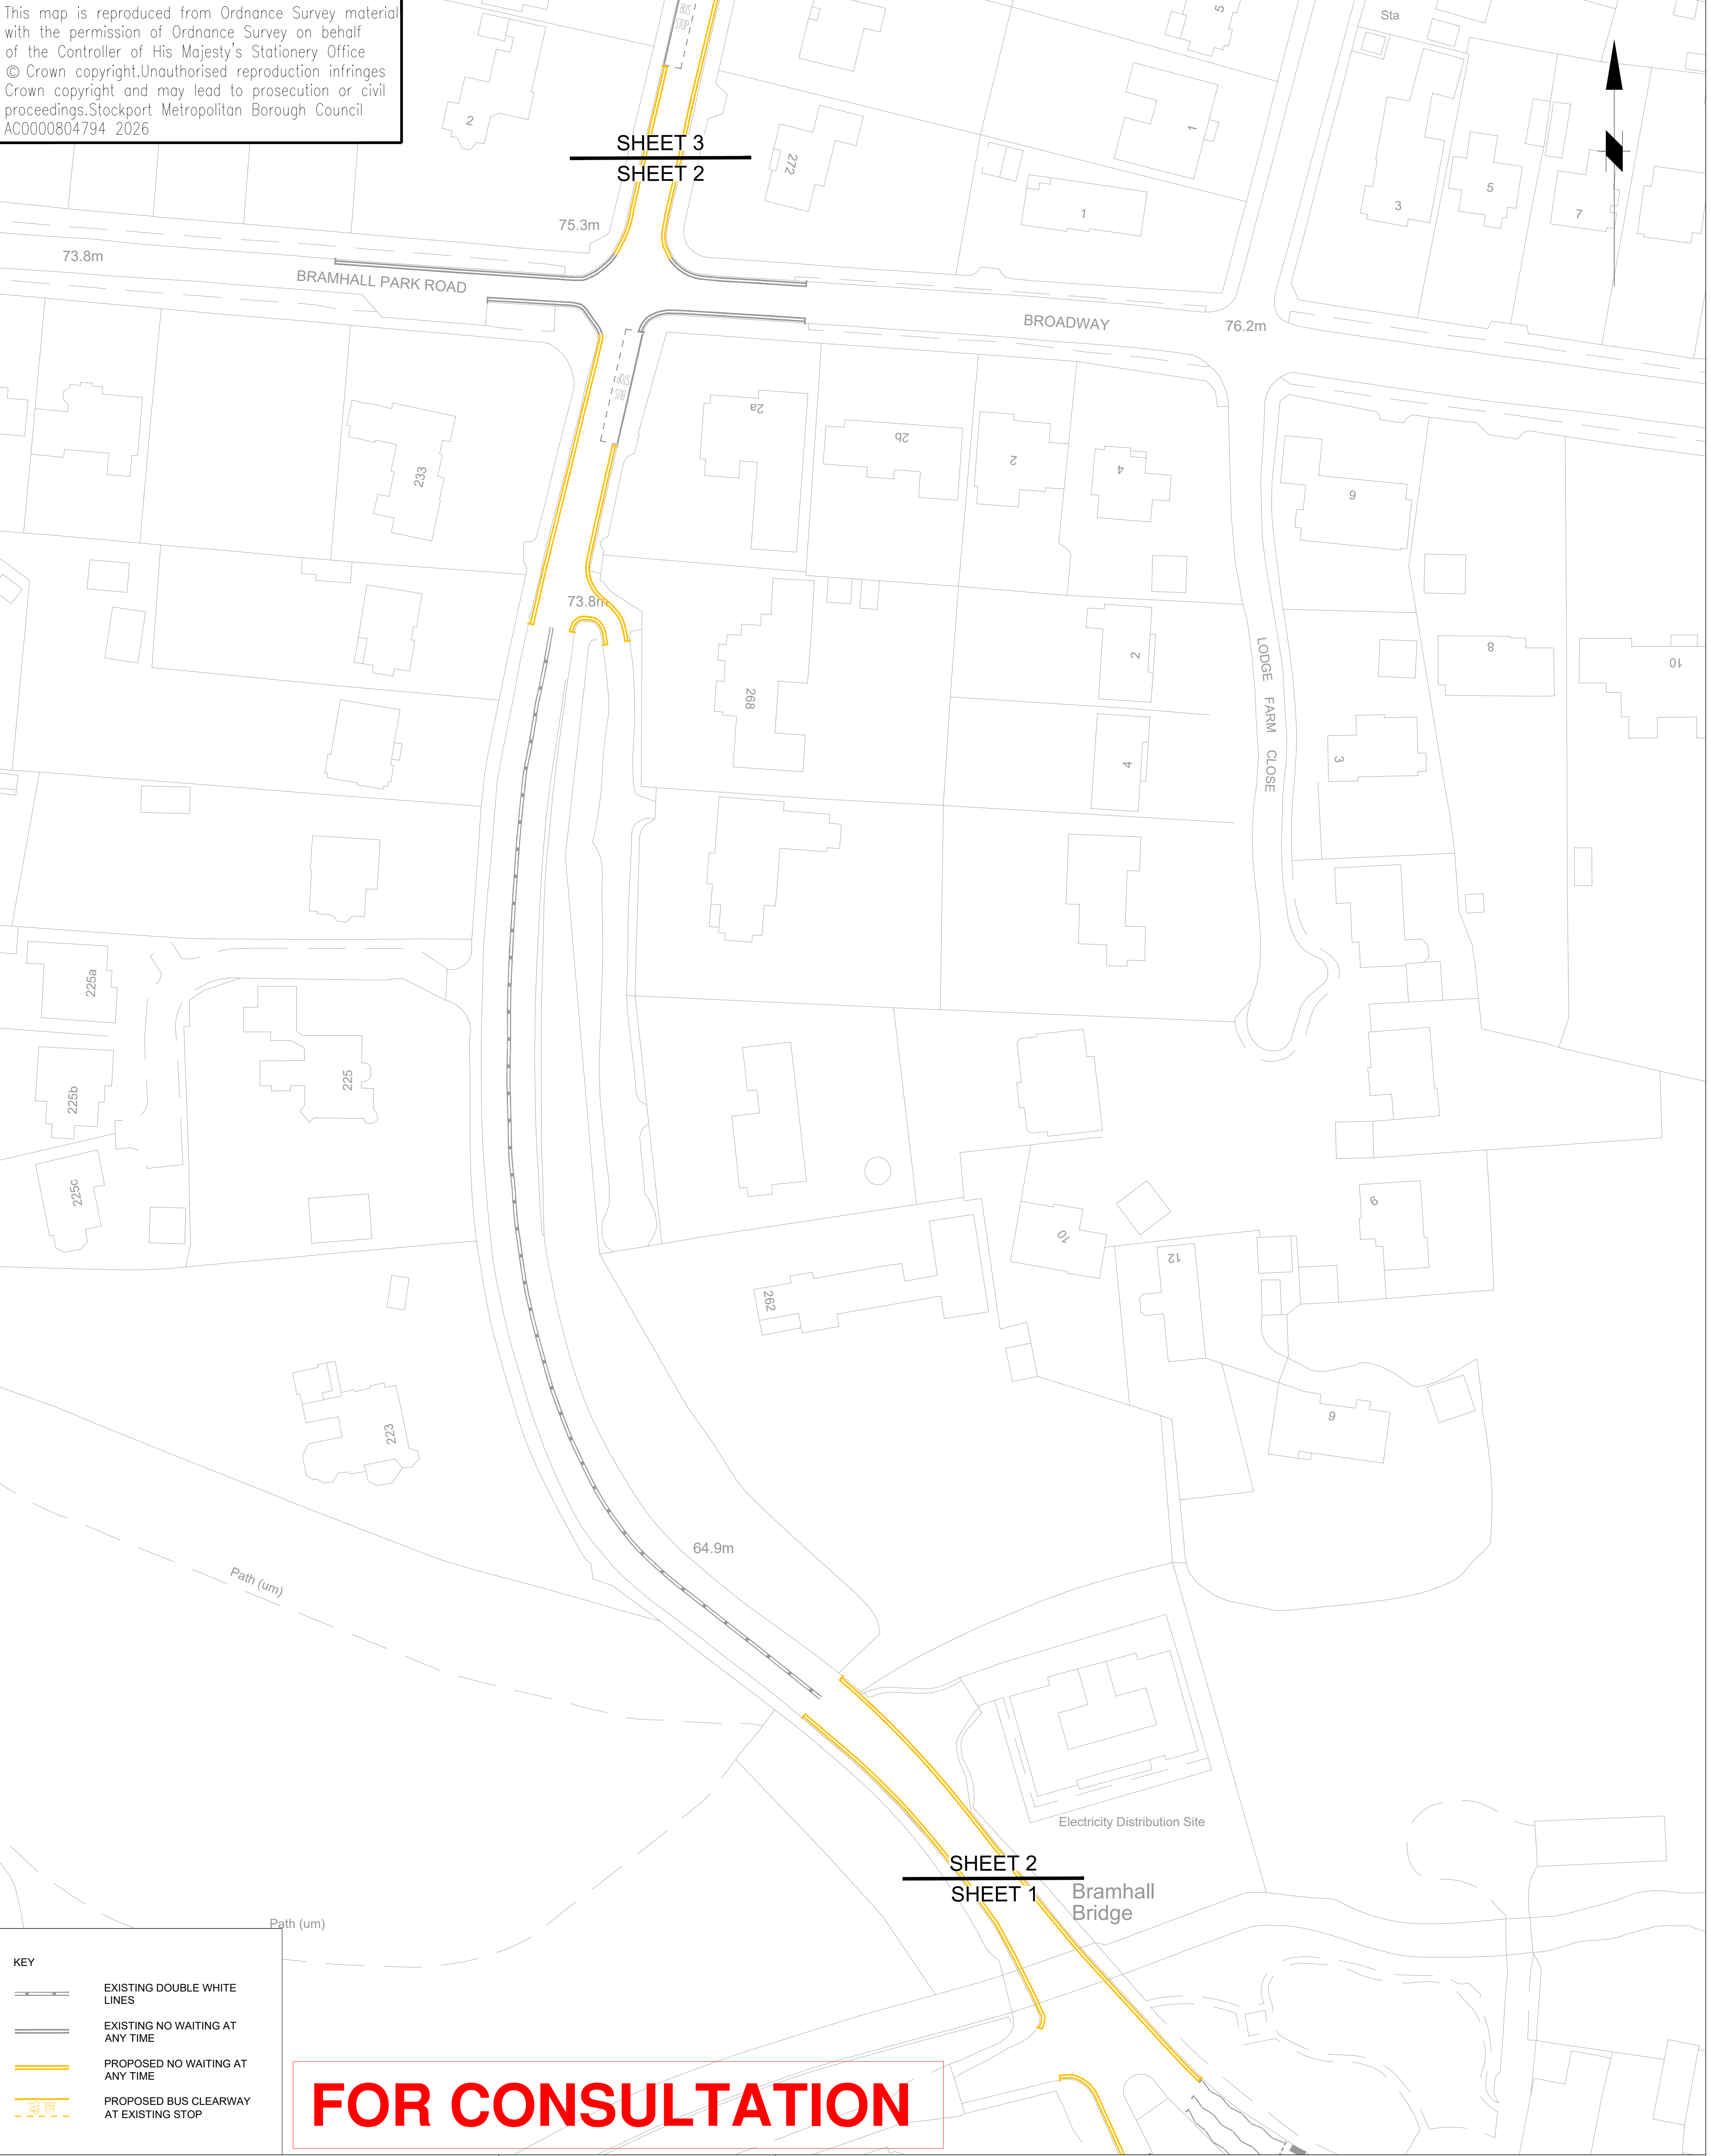

KEY	
	EXISTING DOUBLE WHITE LINES
	EXISTING NO WAITING AT ANY TIME
	PROPOSED NO WAITING AT ANY TIME
	PROPOSED BUS CLEARWAY AT EXISTING STOP

STOCKPORT
METROPOLITAN BOROUGH COUNCIL
HIGHWAYS AND TRANSPORTATION
STOPFORD HOUSE
STOCKPORT SK1 3XE


MARK GLYNN
DIRECTOR OF PLACE MANAGEMENT

JOB TITLE **BPP BRAMHALL LANE SOUTH**

Rev.	Drawn	Checked	Date	Revision Details

	DRAWN NMA	ENGINEER NMA	CHECKED CAS	APPROVED NW	
	DATE 31/03/2026	DATE 31/03/2026	DATE 02/04/2026	DATE 02/04/2026	
SCALE 1:500 @ A1					
DRAWING NUMBER F - 0741 - TRO - 002				Revision	
DRAWING TITLE TRO PROPOSALS - SHEET 2 OF 5					

This map is reproduced from Ordnance Survey material with the permission of Ordnance Survey on behalf of the Controller of His Majesty's Stationery Office © Crown copyright.Unauthorised reproduction infringes Crown copyright and may lead to prosecution or civil proceedings.Stockport Metropolitan Borough Council AC0000804794 2026

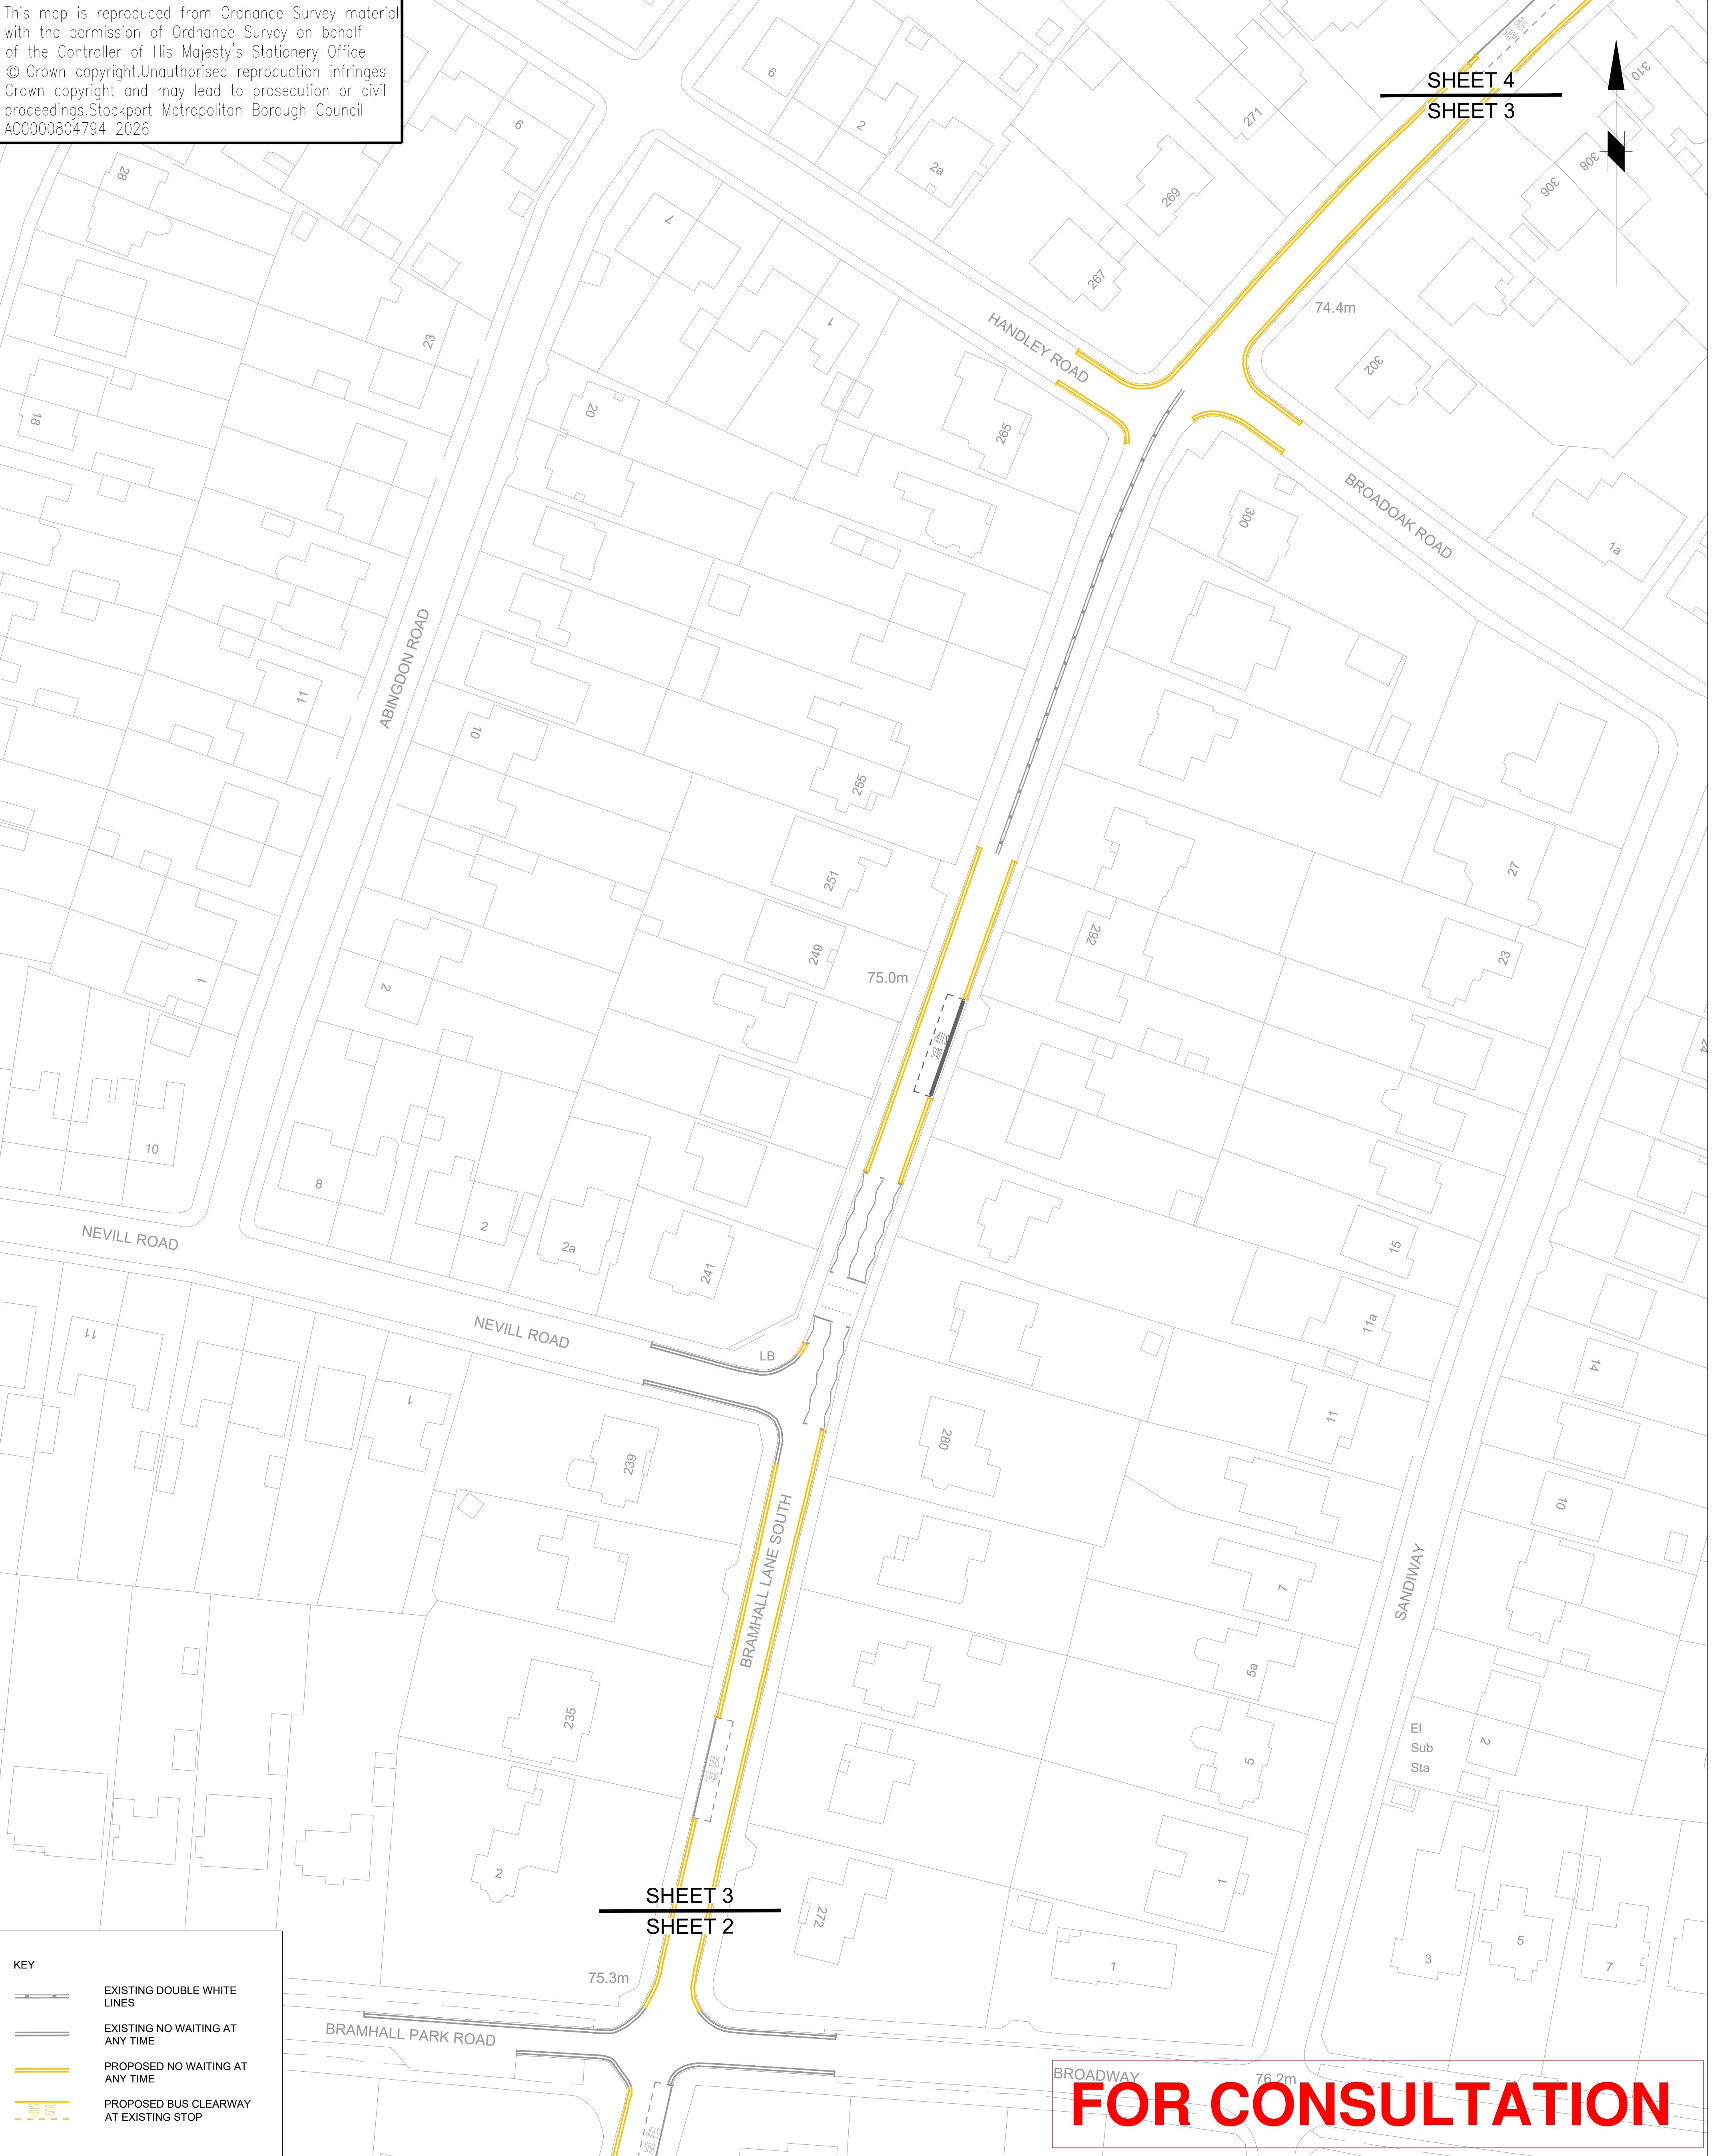

KEY	
	EXISTING DOUBLE WHITE LINES
	EXISTING NO WAITING AT ANY TIME
	PROPOSED NO WAITING AT ANY TIME
	PROPOSED BUS CLEARWAY AT EXISTING STOP



STOCKPORT
METROPOLITAN BOROUGH COUNCIL

HIGHWAYS AND TRANSPORTATION
STOPFORD HOUSE
STOCKPORT SK1 3XE

MARK GLYNN
DIRECTOR OF PLACE MANAGEMENT


JOB TITLE
BPP BRAMHALL LANE SOUTH

Rev.	Drawn	Checked	Date	Revision Details

DRAWN	NMA	ENGINEER	NMA	CHECKED	CAS	APPROVED	NW
DATE	31/03/2026	DATE	31/03/2026	DATE	02/04/2026	DATE	02/04/2026
SCALE	1:500 @ A1						
DRAWING NUMBER	F - 0741 - TRO - 003					Revision	

DRAWING TITLE
TRO PROPOSALS - SHEET 3 OF 5

This map is reproduced from Ordnance Survey material with the permission of Ordnance Survey on behalf of the Controller of His Majesty's Stationery Office
© Crown copyright.Unauthorised reproduction infringes Crown copyright and may lead to prosecution or civil proceedings.Stockport Metropolitan Borough Council
AC0000804794 2026

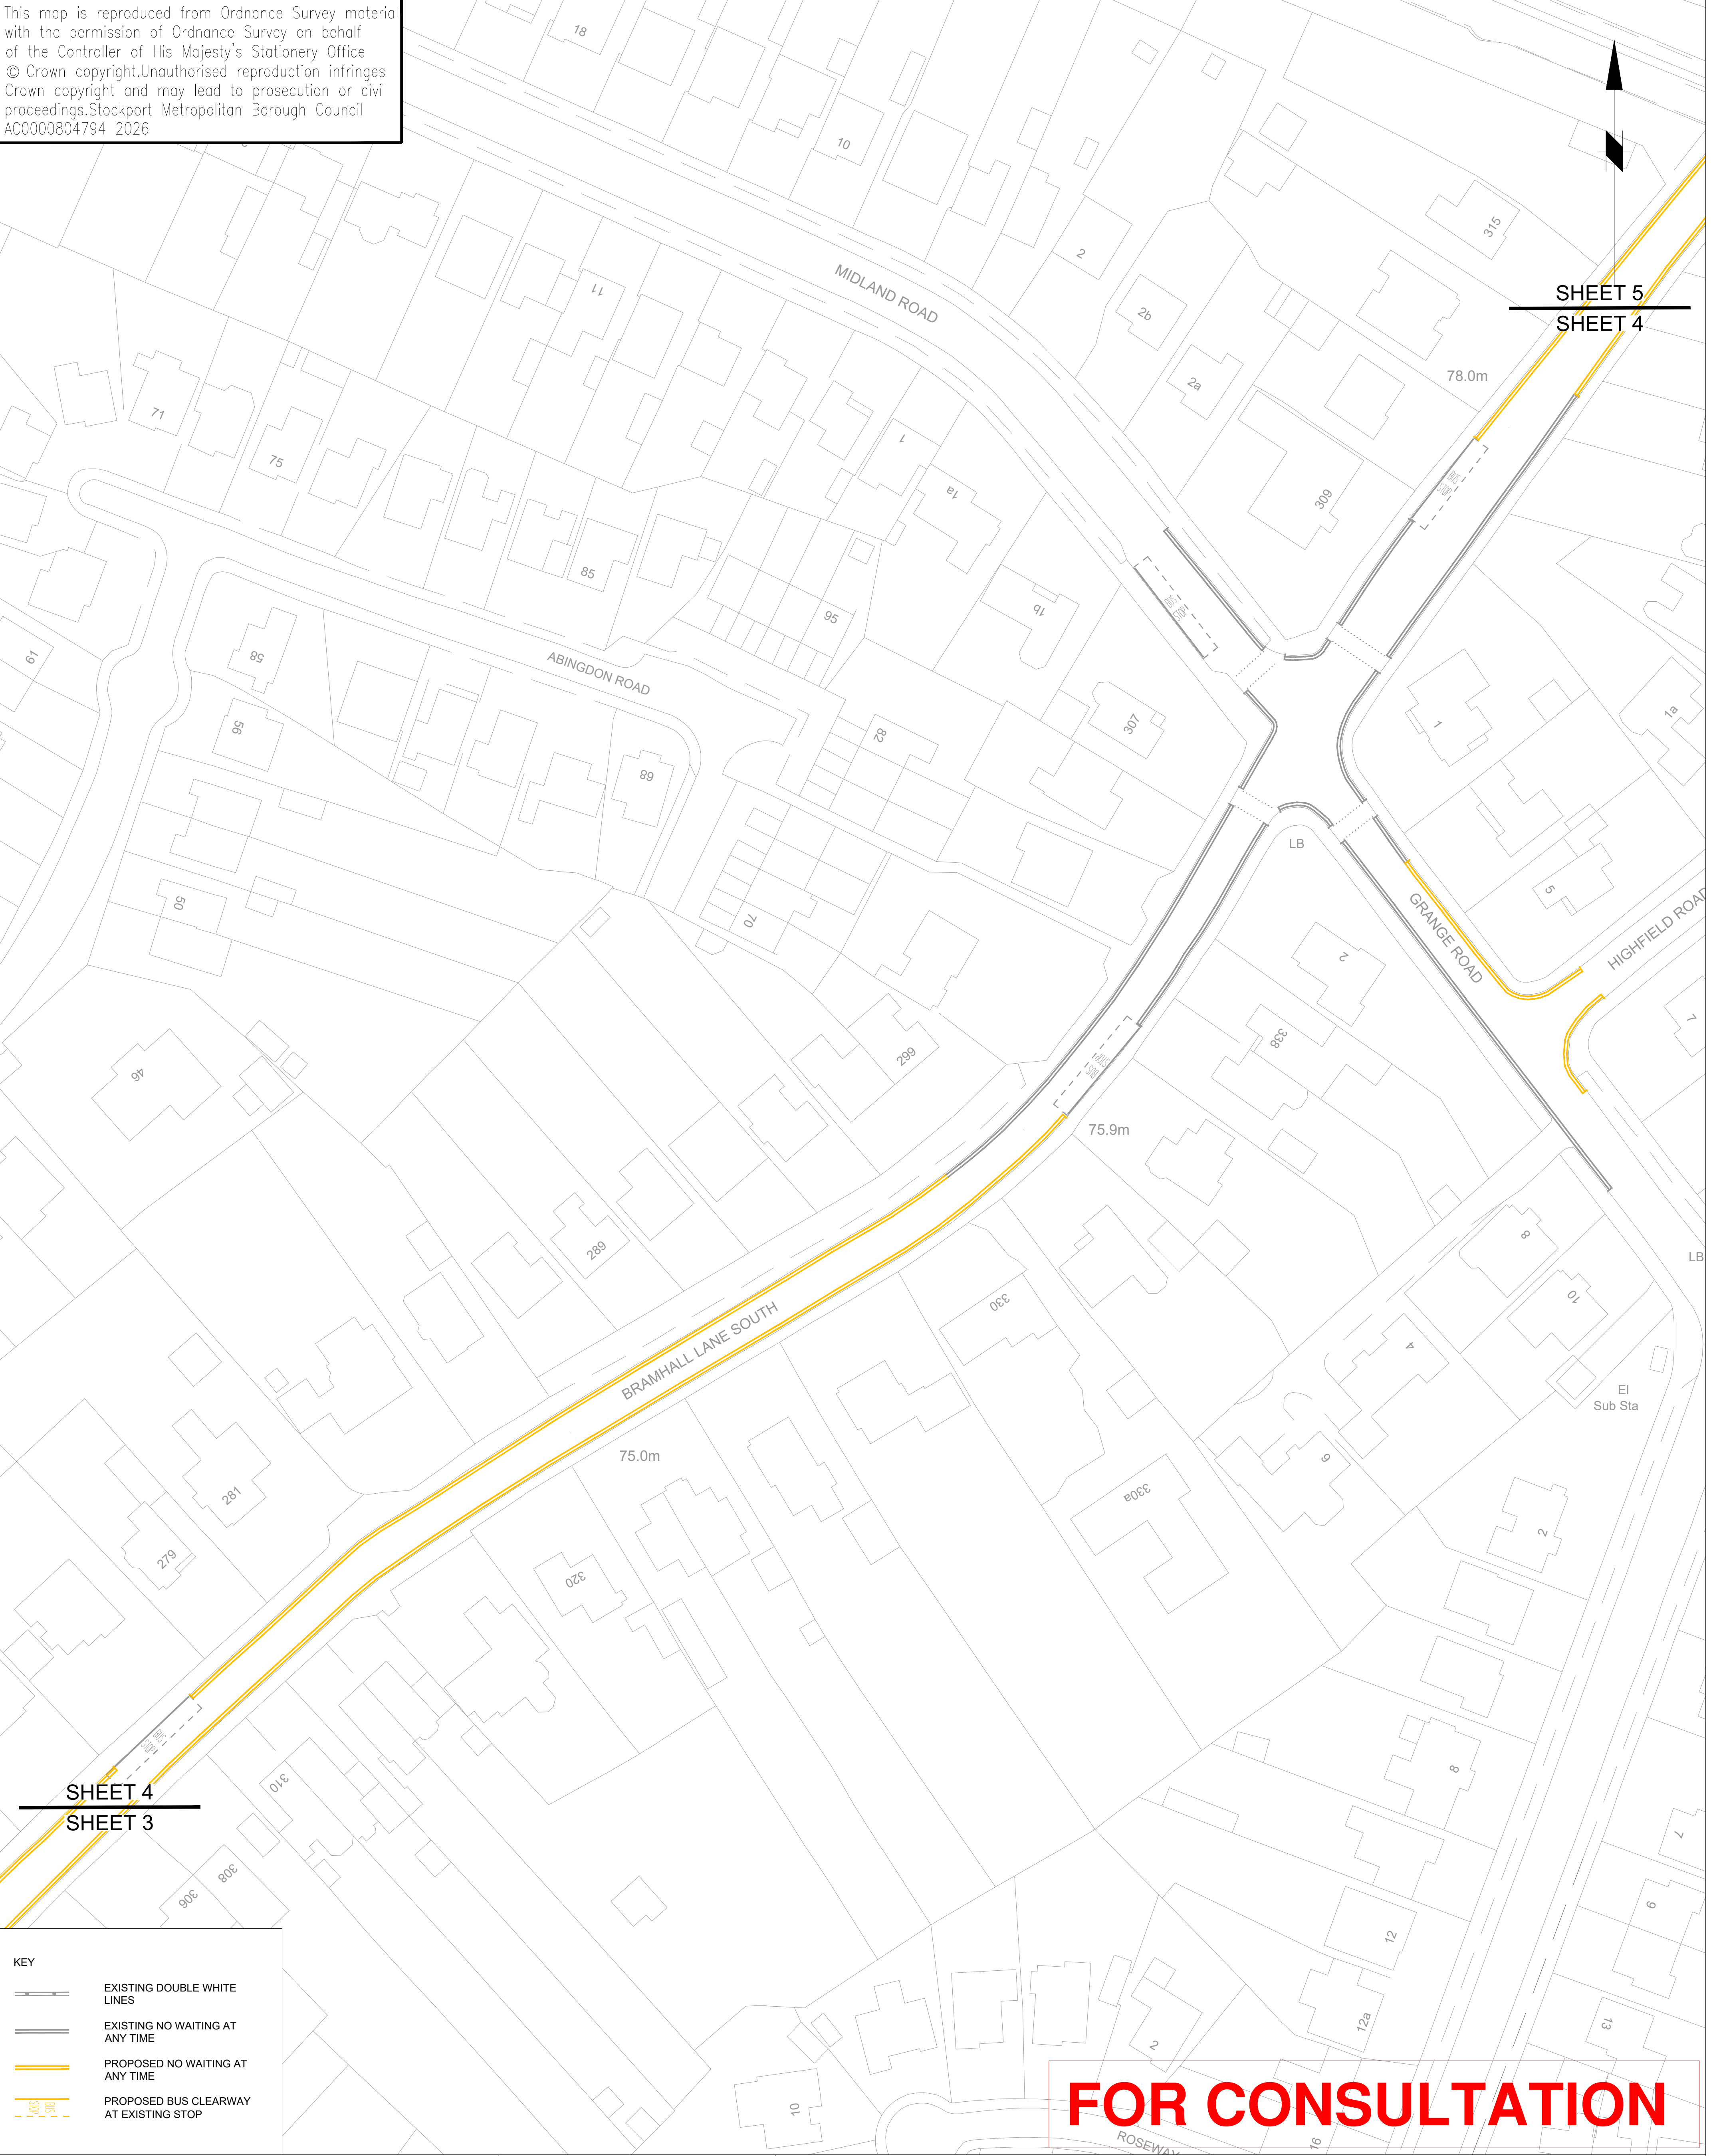

KEY

- EXISTING DOUBLE WHITE LINES
- EXISTING NO WAITING AT ANY TIME
- PROPOSED NO WAITING AT ANY TIME
- PROPOSED BUS CLEARWAY AT EXISTING STOP

STOCKPORT


METROPOLITAN BOROUGH COUNCIL

HIGHWAYS AND TRANSPORTATION
STOPFORD HOUSE
STOCKPORT SK1 3XE

Rev.	Drawn	Checked	Date	Revision Details

DRAWN	ENGINEER	CHECKED	APPROVED	
NMA	NMA	CAS	NW	
DATE	DATE	DATE	DATE	
31/03/2026	31/03/2026	02/04/2026	02/04/2026	
SCALE			1:500 @ A1	
DRAWING NUMBER				Revision
F - 0741 - TRO - 004				
JOB TITLE		DRAWING TITLE		
BPP BRAMHALL LANE SOUTH		TRO PROPOSALS - SHEET 4 OF 5		

This map is reproduced from Ordnance Survey material with the permission of Ordnance Survey on behalf of the Controller of His Majesty's Stationery Office © Crown copyright.Unauthorised reproduction infringes Crown copyright and may lead to prosecution or civil proceedings.Stockport Metropolitan Borough Council AC0000804794 2026

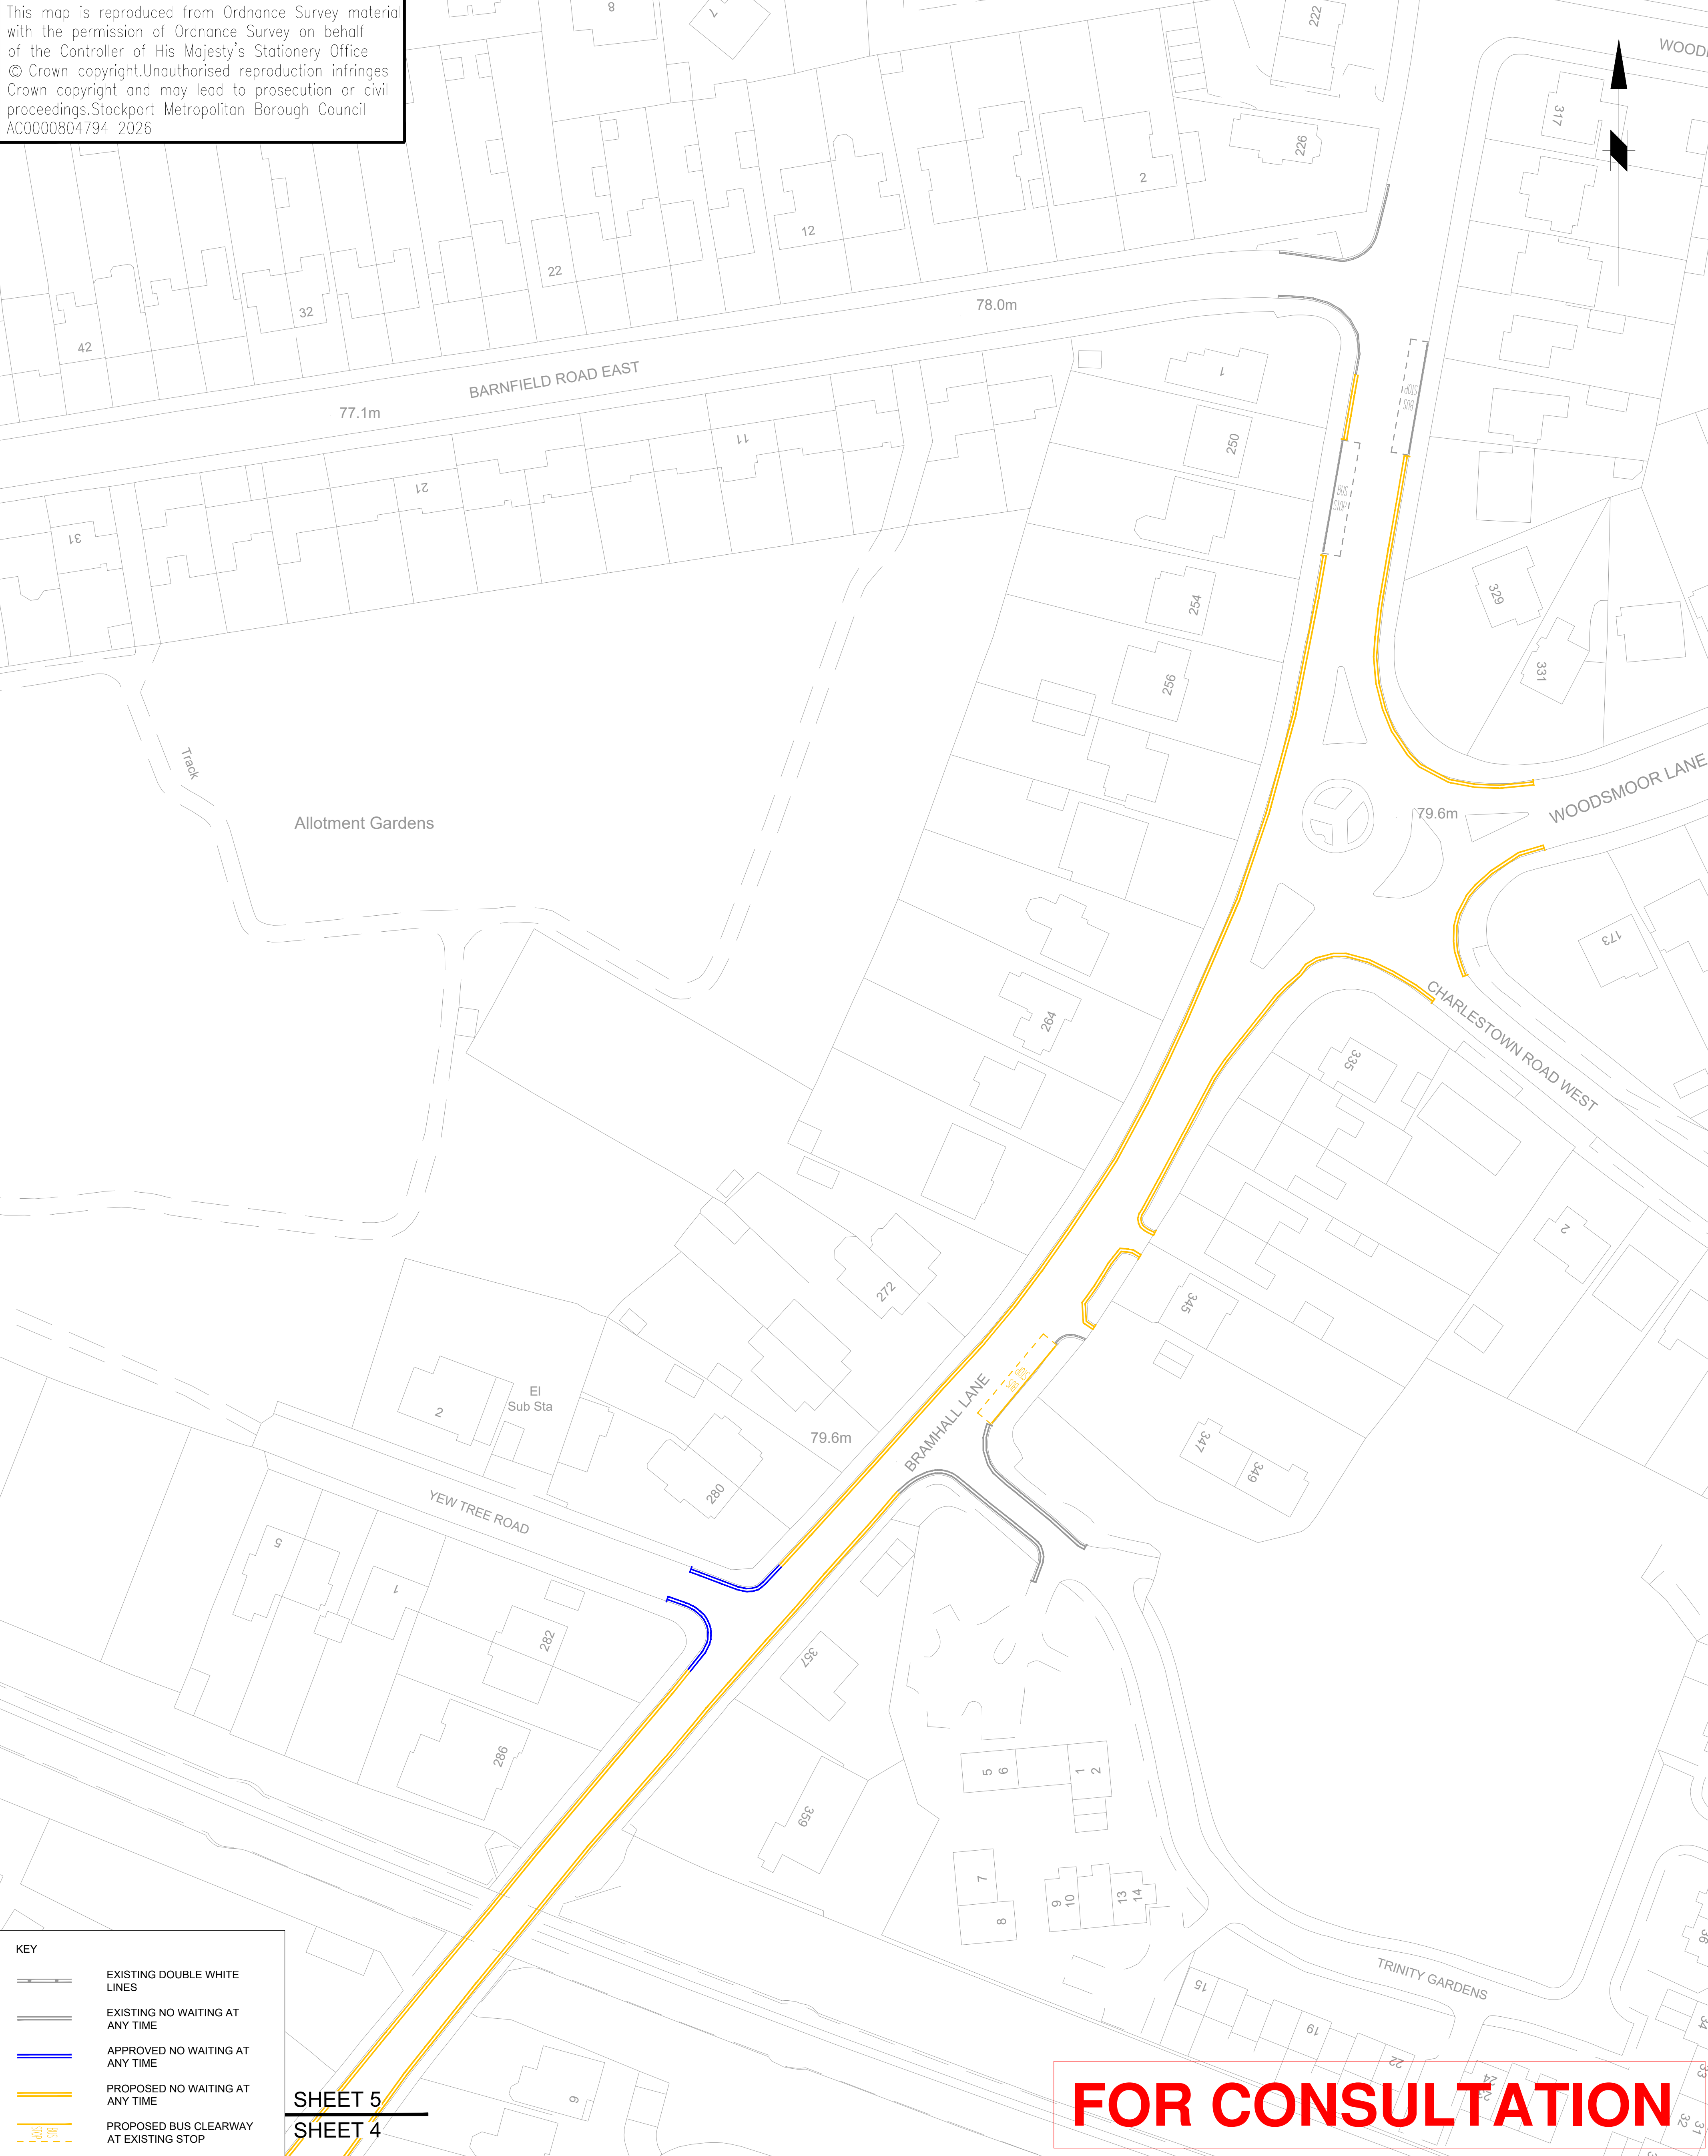

KEY

EXISTING DOUBLE WHITE LINES

EXISTING NO WAITING AT ANY TIME

APPROVED NO WAITING AT ANY TIME

PROPOSED NO WAITING AT ANY TIME

PROPOSED BUS CLEARWAY AT EXISTING STOP

SHEET 5

SHEET 4

STOCKPORT

METROPOLITAN BOROUGH COUNCIL

HIGHWAYS AND TRANSPORTATION

STOPFORD HOUSE

STOCKPORT SK1 3XE

MARK GLYNN

DIRECTOR OF PLACE MANAGEMENT

JOB TITLE

BPP BRAMHALL LANE SOUTH

Rev.

Drawn

Checked

Date

Revision Details

Rev.

Drawn

Checked

Date

Revision Details

	DRAWN	ENGINEER	CHECKED	APPROVED	
	NMA	NMA	CAS	NW	
	DATE	DATE	DATE	DATE	
	31/03/2026	31/03/2026	02/04/2026	02/04/2026	
SCALE			1:500 @ A1		
DRAWING NUMBER				F - 0741 - TRO - 005	
DRAWING TITLE				TRO PROPOSALS - SHEET 5 OF 5	

Revision

A