


This map is reproduced from Ordnance Survey material with the permission of Ordnance Survey on behalf of the Controller of His Majesty's Stationery Office © Crown copyright.Unauthorised reproduction infringes Crown copyright and may lead to prosecution or civil proceedings.Stockport Metropolitan Borough Council AC0000804794 2026

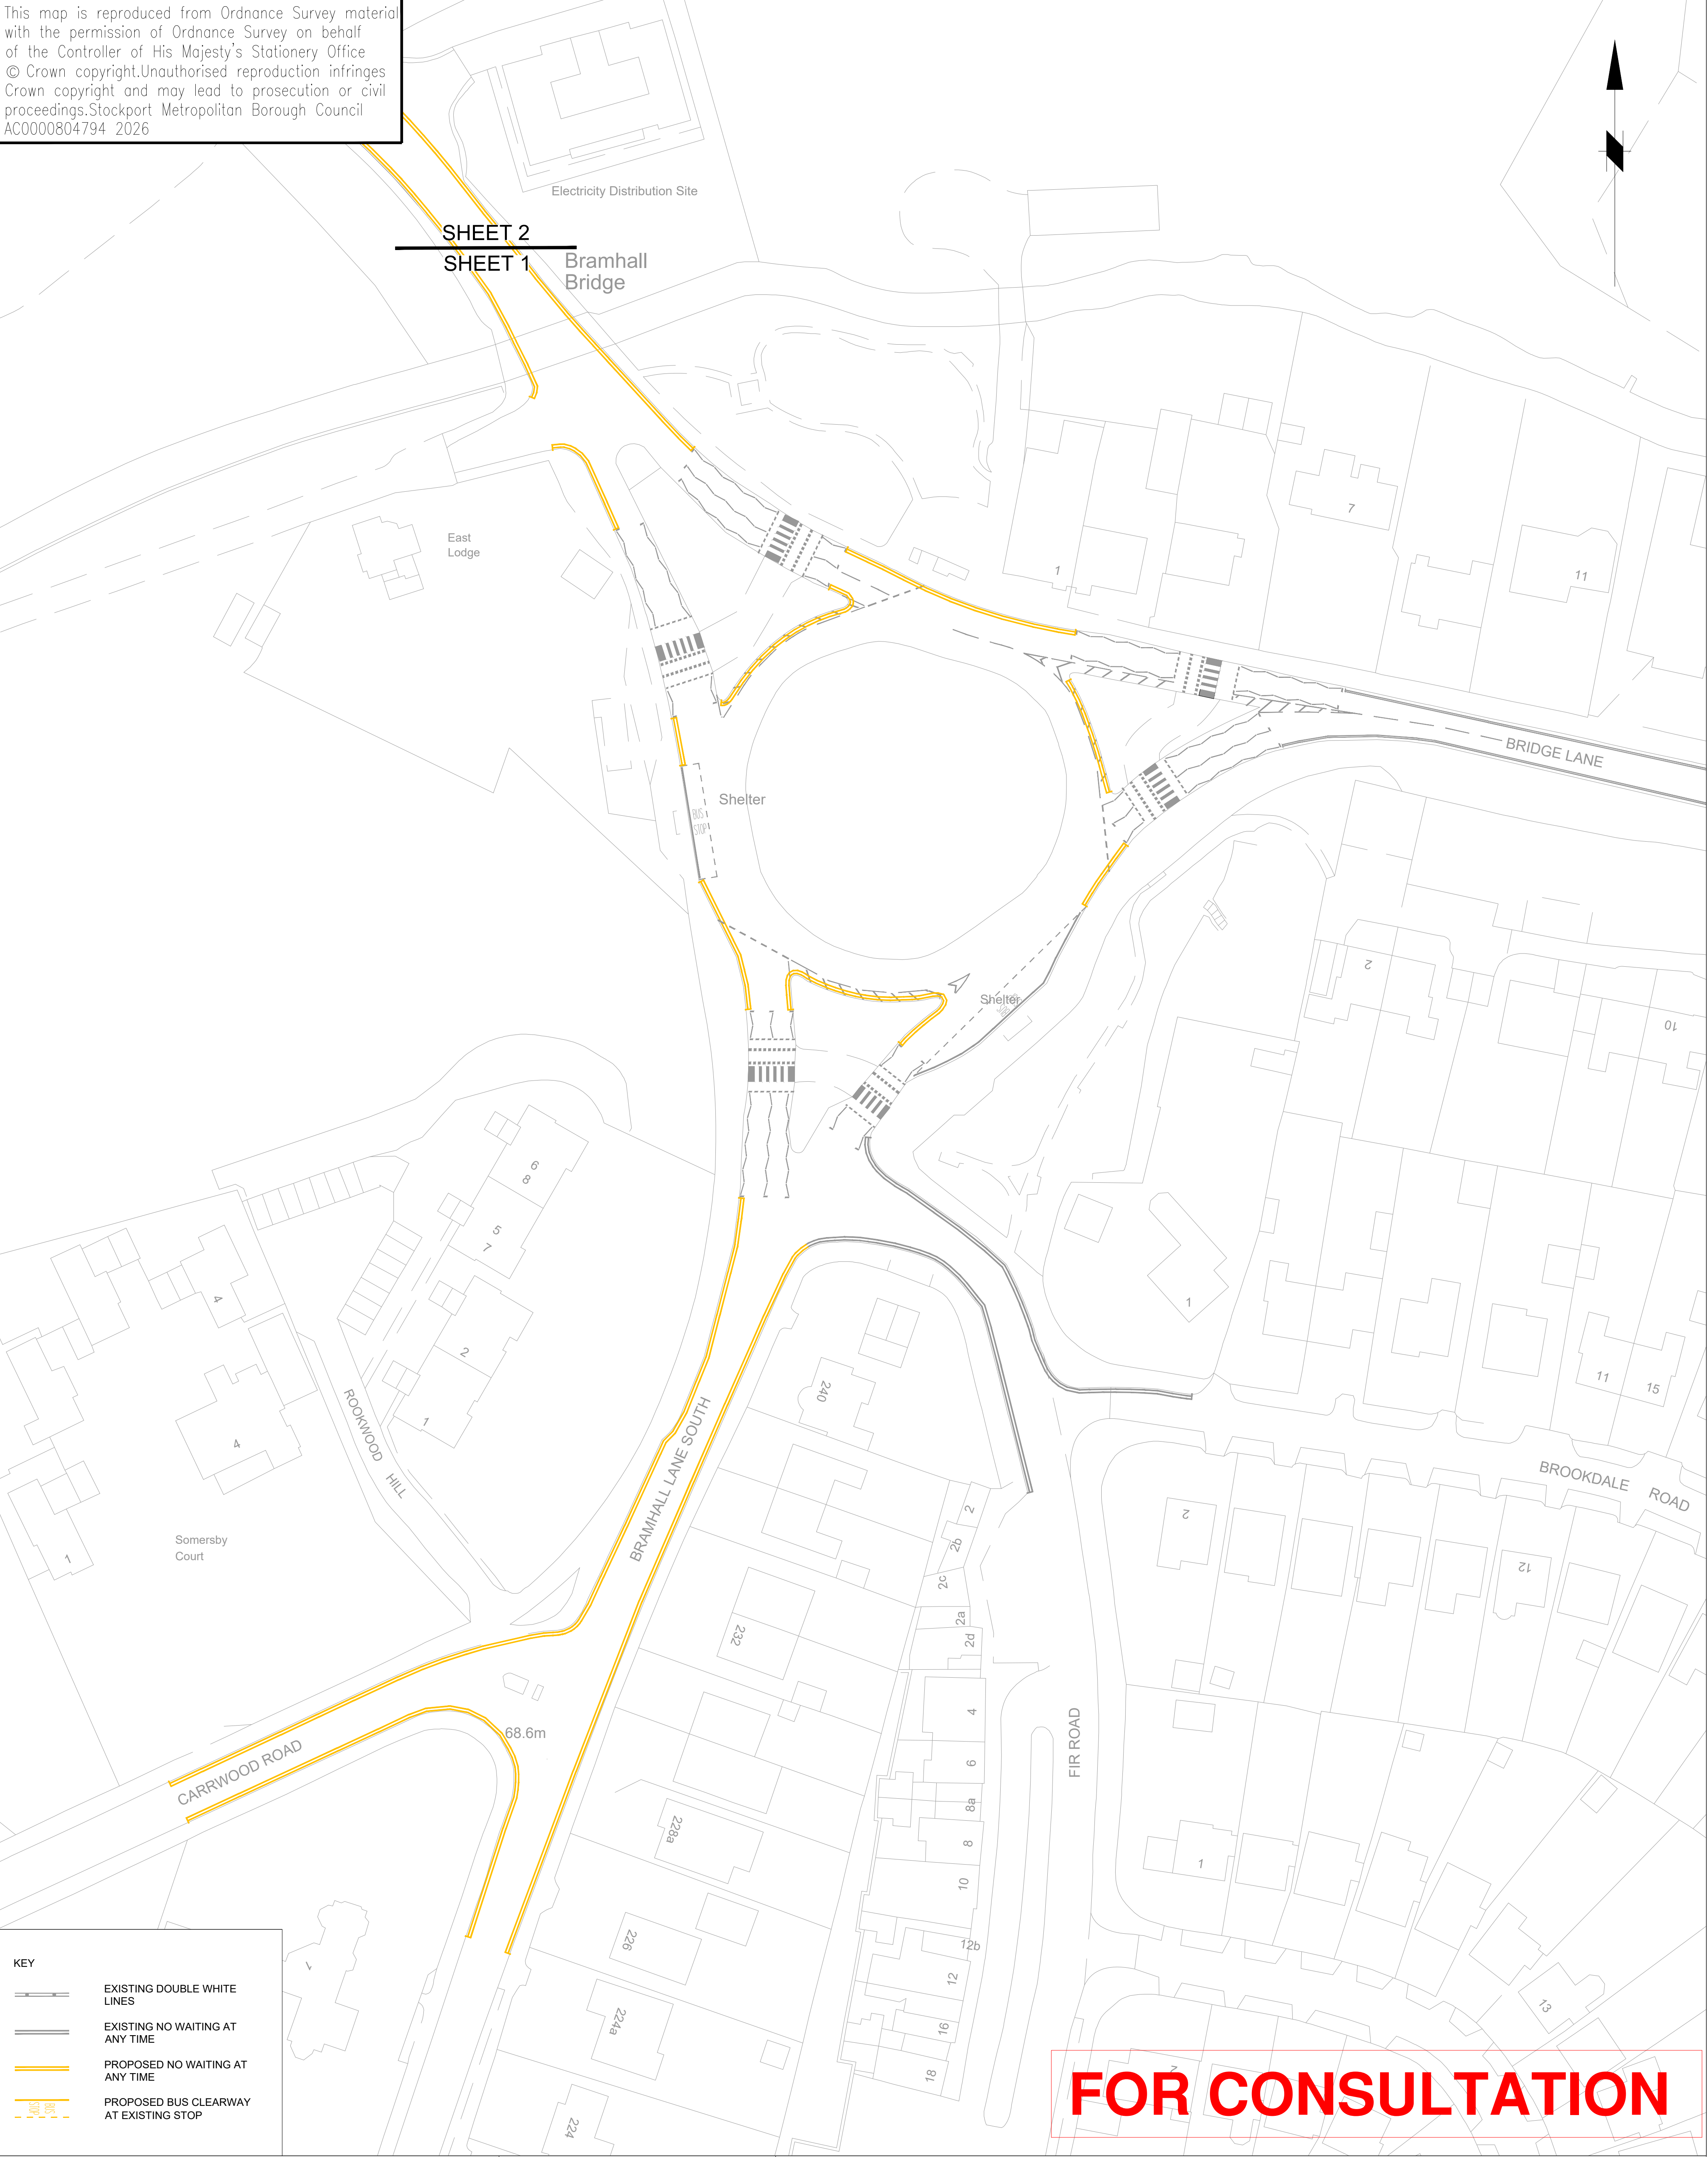

STOCKPORT
METROPOLITAN BOROUGH COUNCIL

HIGHWAYS AND TRANSPORTATION
STOPFORD HOUSE
STOCKPORT SK1 3XE

MARK GLYNN
DIRECTOR OF PLACE MANAGEMENT

JOB TITLE **BPP BRAMHALL LANE SOUTH**

Rev.	Drawn	Checked	Date	Revision Details

DRAWN	NMA	ENGINEER	NMA	CHECKED	CAS	APPROVED	NW
DATE	31/03/2026	DATE	31/03/2026	DATE	02/04/2026	DATE	02/04/2026
SCALE	1:500 @ A1					Revision	
DRAWING NUMBER	F - 0741 - TRO - 001					Revision	

DRAWING TITLE **TRO PROPOSALS - SHEET 1 OF 5**