


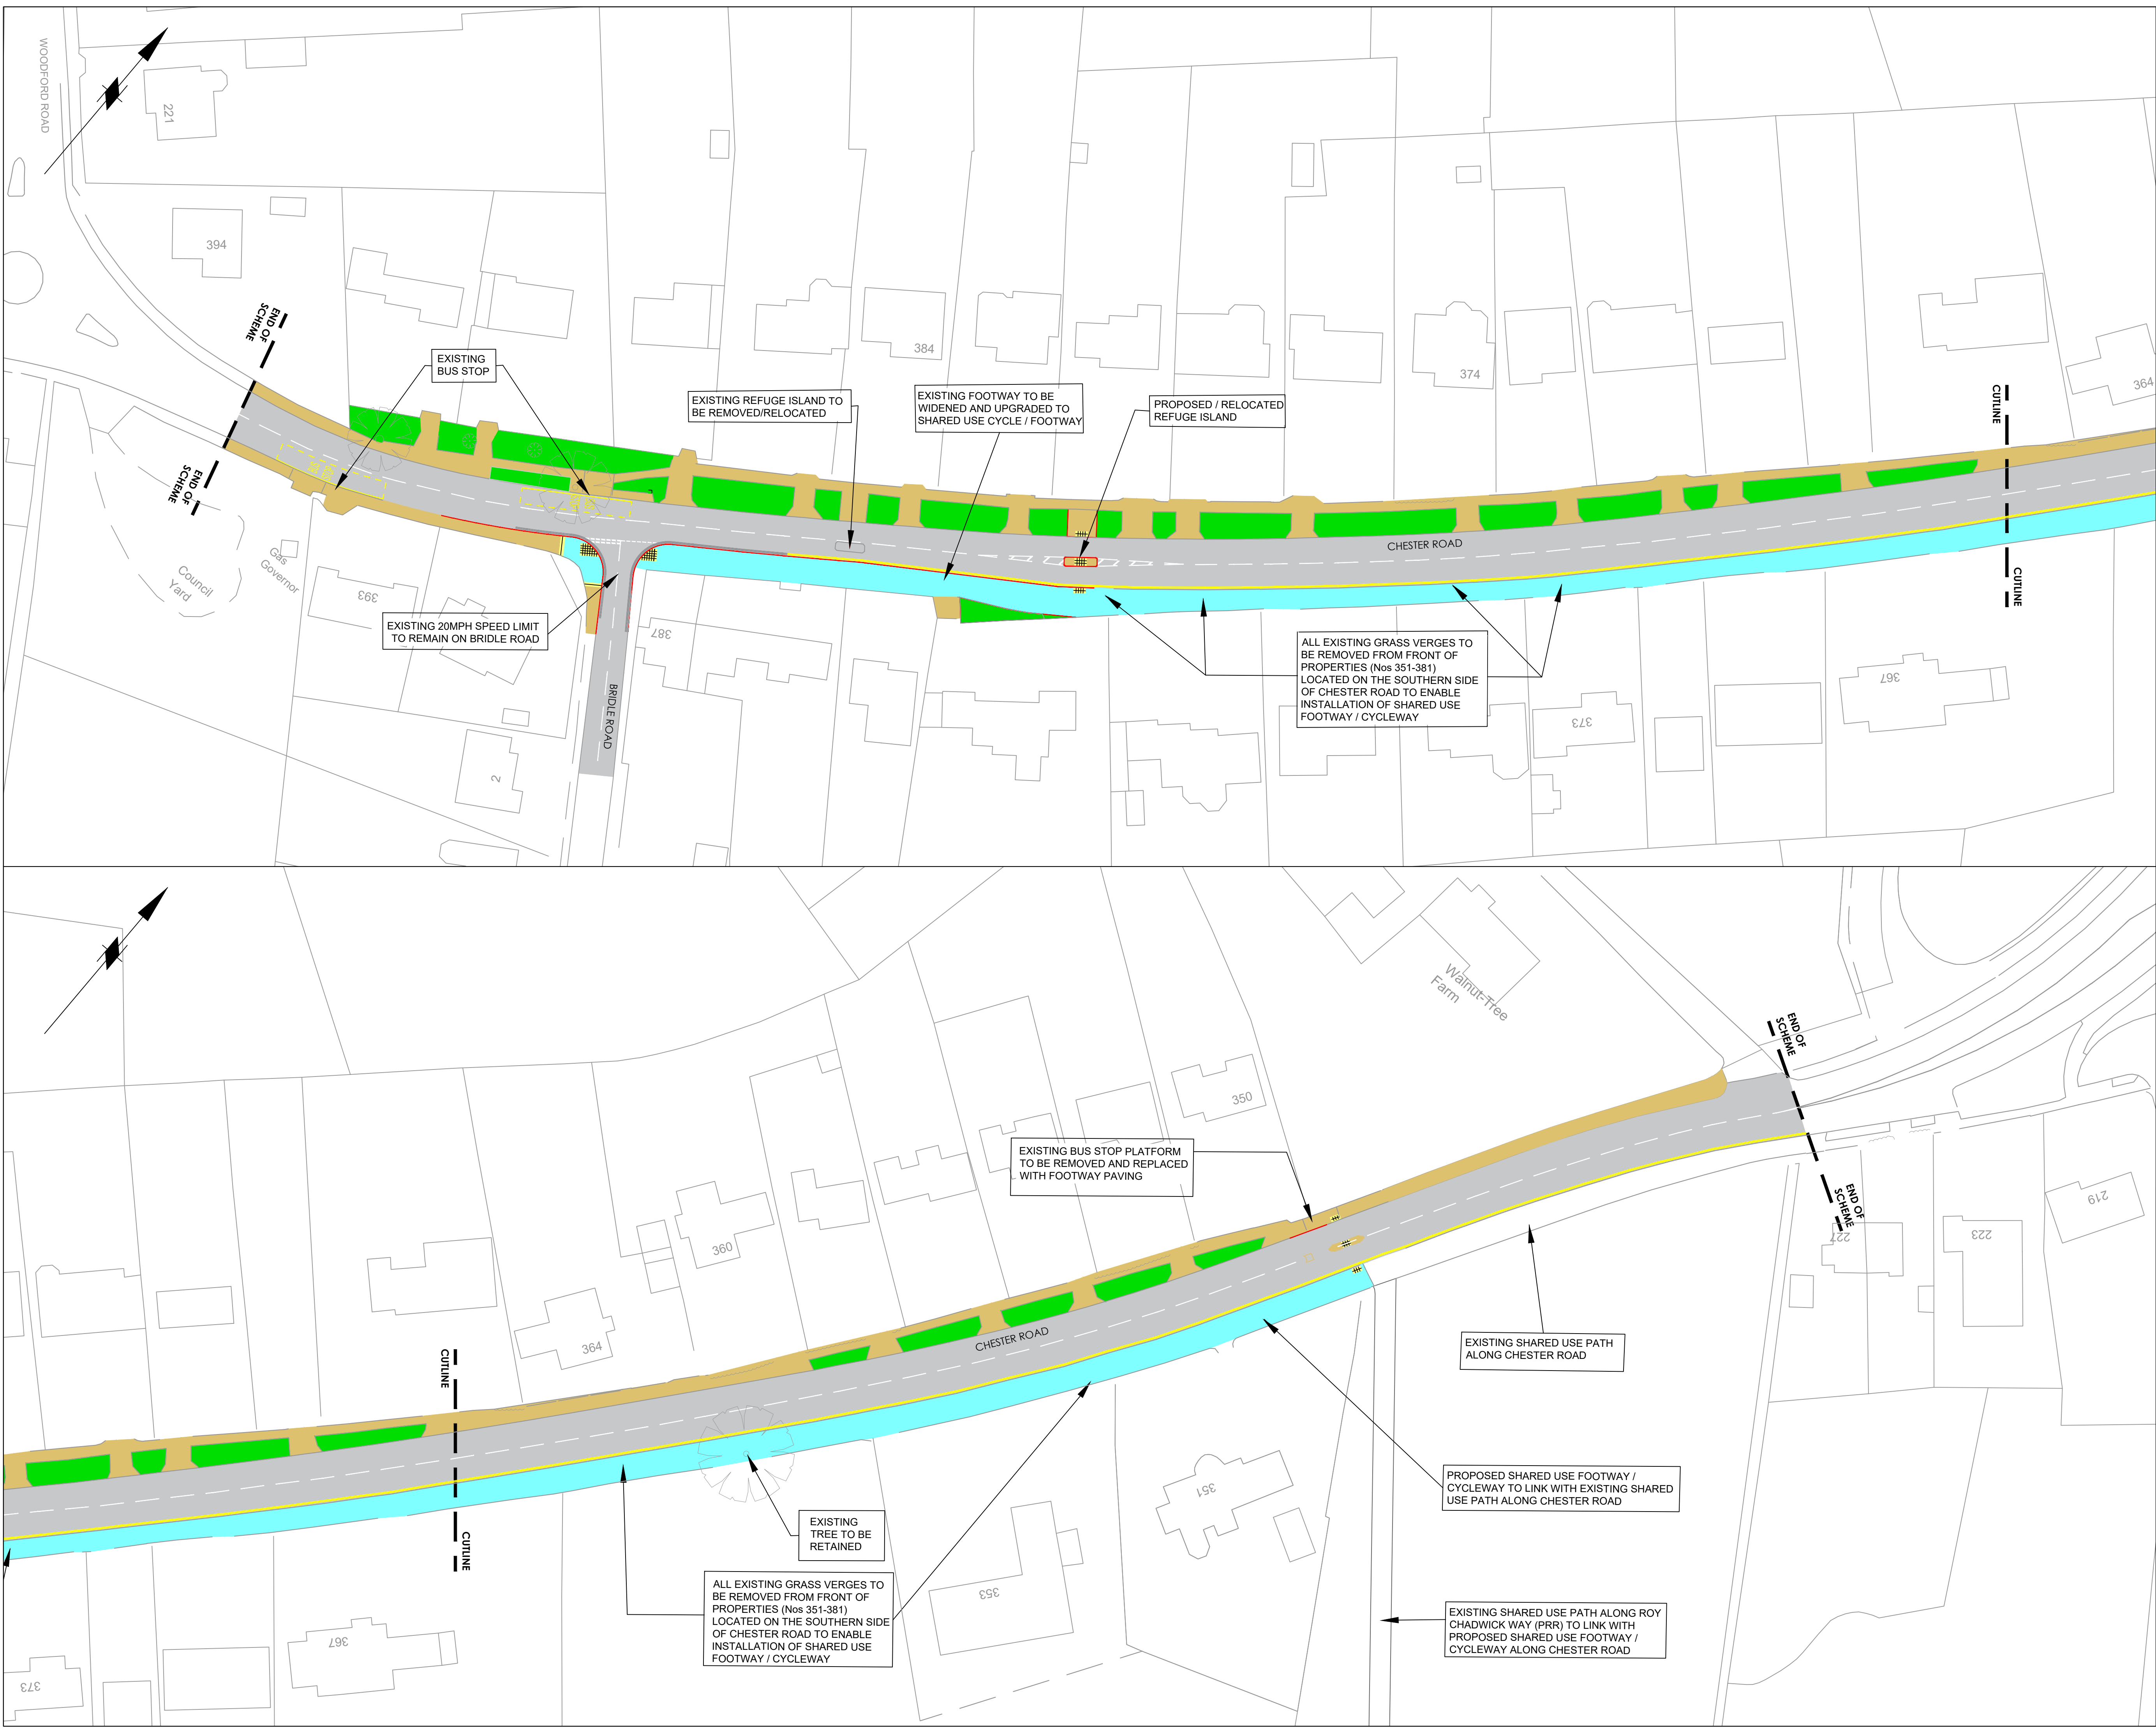

This map is reproduced from Ordnance Survey material with the permission of Ordnance Survey on behalf of the Controller of Her Majesty's Stationary Office © Crown copyright. Unauthorised reproduction infringes Crown copyright and may lead to prosecution or civil proceedings. Stockport Metropolitan Borough Council 100019571 2022

KEY:

- CARRIAGEWAY
- FOOTWAY
- PROPOSED KERB/ EDGING
- PROPOSED SHARED USE FOOTWAY / CYCLEWAY
- EXISTING GRASS VERGE TO BE RETAINED
- UNCONTROLLED CROSSING WITH TACTILE PAVING
- HAZARD WARNING TACTILE PAVING
- EXISTING YELLOW ROAD MARKING
- PROPOSED YELLOW ROAD MARKING (NO WAITING AT ANY TIME - PARKING RESTRICTION)

Rev.	Drawn	Checked	Date	Revision Details
AMENDMENTS				



STOCKPORT
METROPOLITAN BOROUGH COUNCIL
HIGHWAYS AND TRANSPORTATION
STOCKPORT SK1 3SE
TEL 0161 474

CAROLINE SIMPSON
DEPUTY CHIEF EXECUTIVE
Job Title

**CHESTER ROAD
HIGHWAY
IMPROVEMENTS**

Drawing Title

**GENERAL LAYOUT
(CONSULTATION PLAN)**

Drawn	Engineer	Checked	Approved
TAB	TAB	JG	NW
Date	Date	Date	Date
07/10/25	08/10/25	09/10/25	10/10/25
Size	Scale		
A1	1:500		
Drawing No. F/5179/CON/001			Revision